
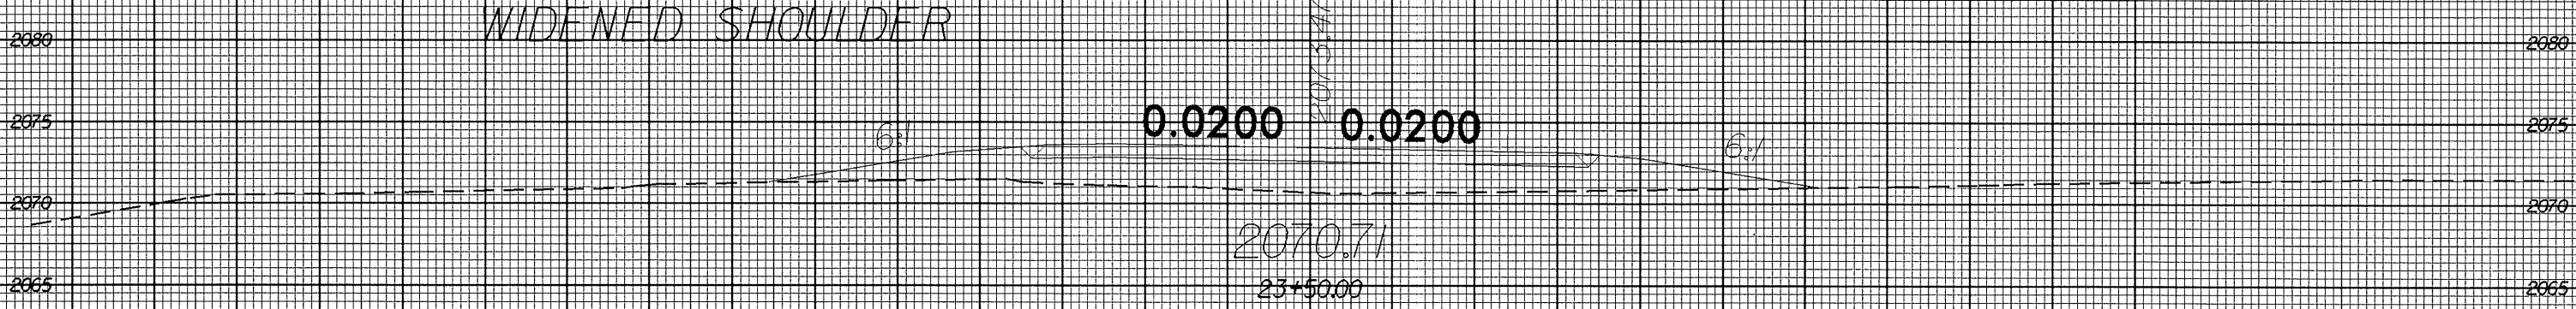
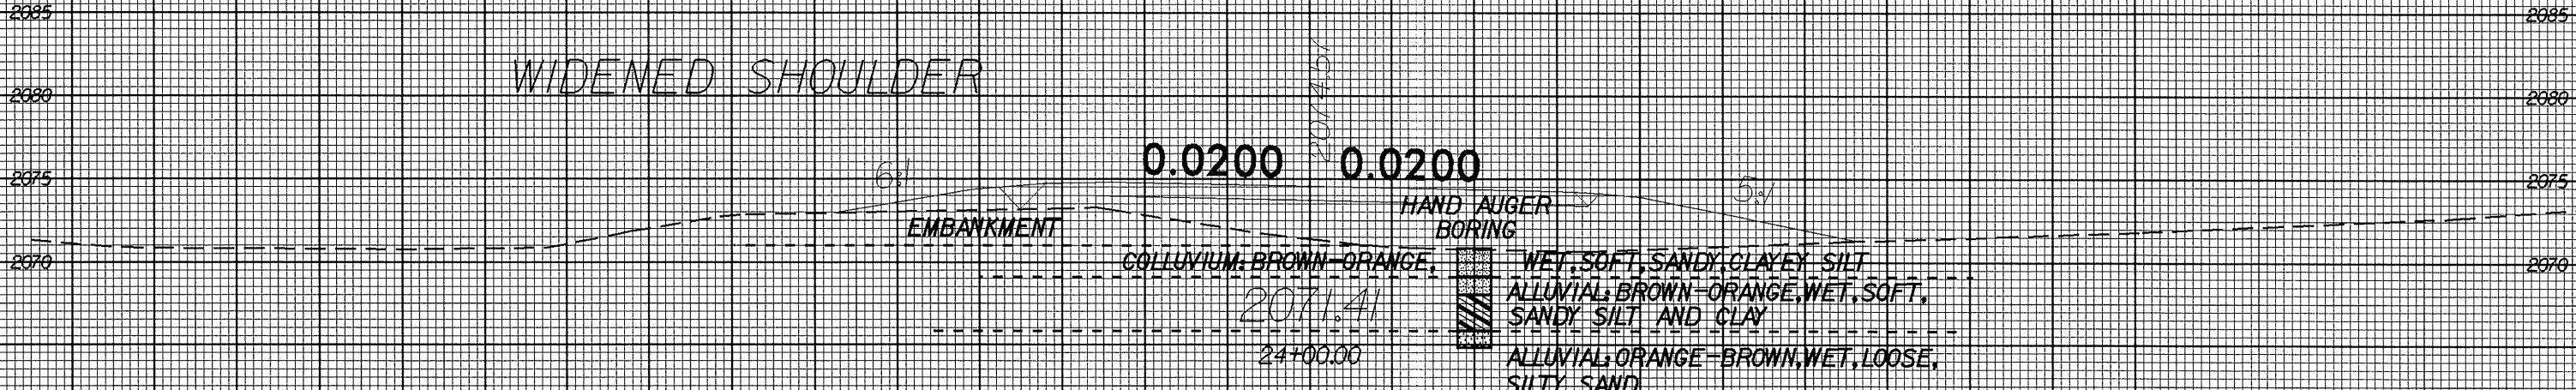
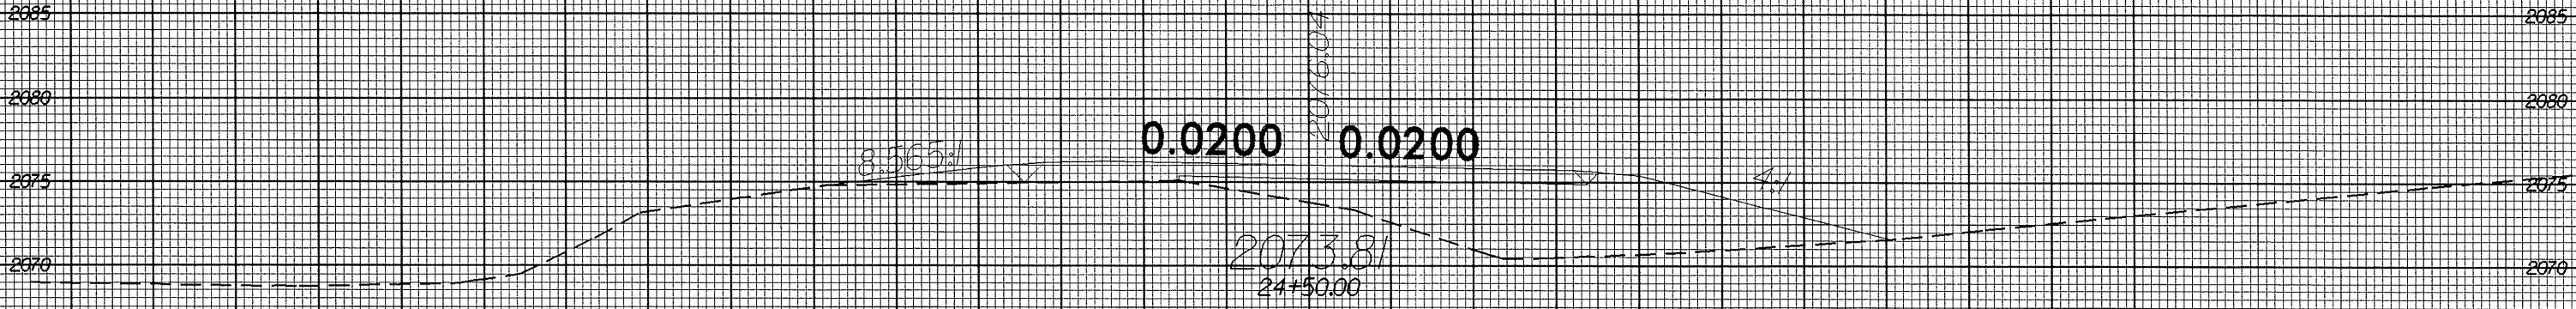
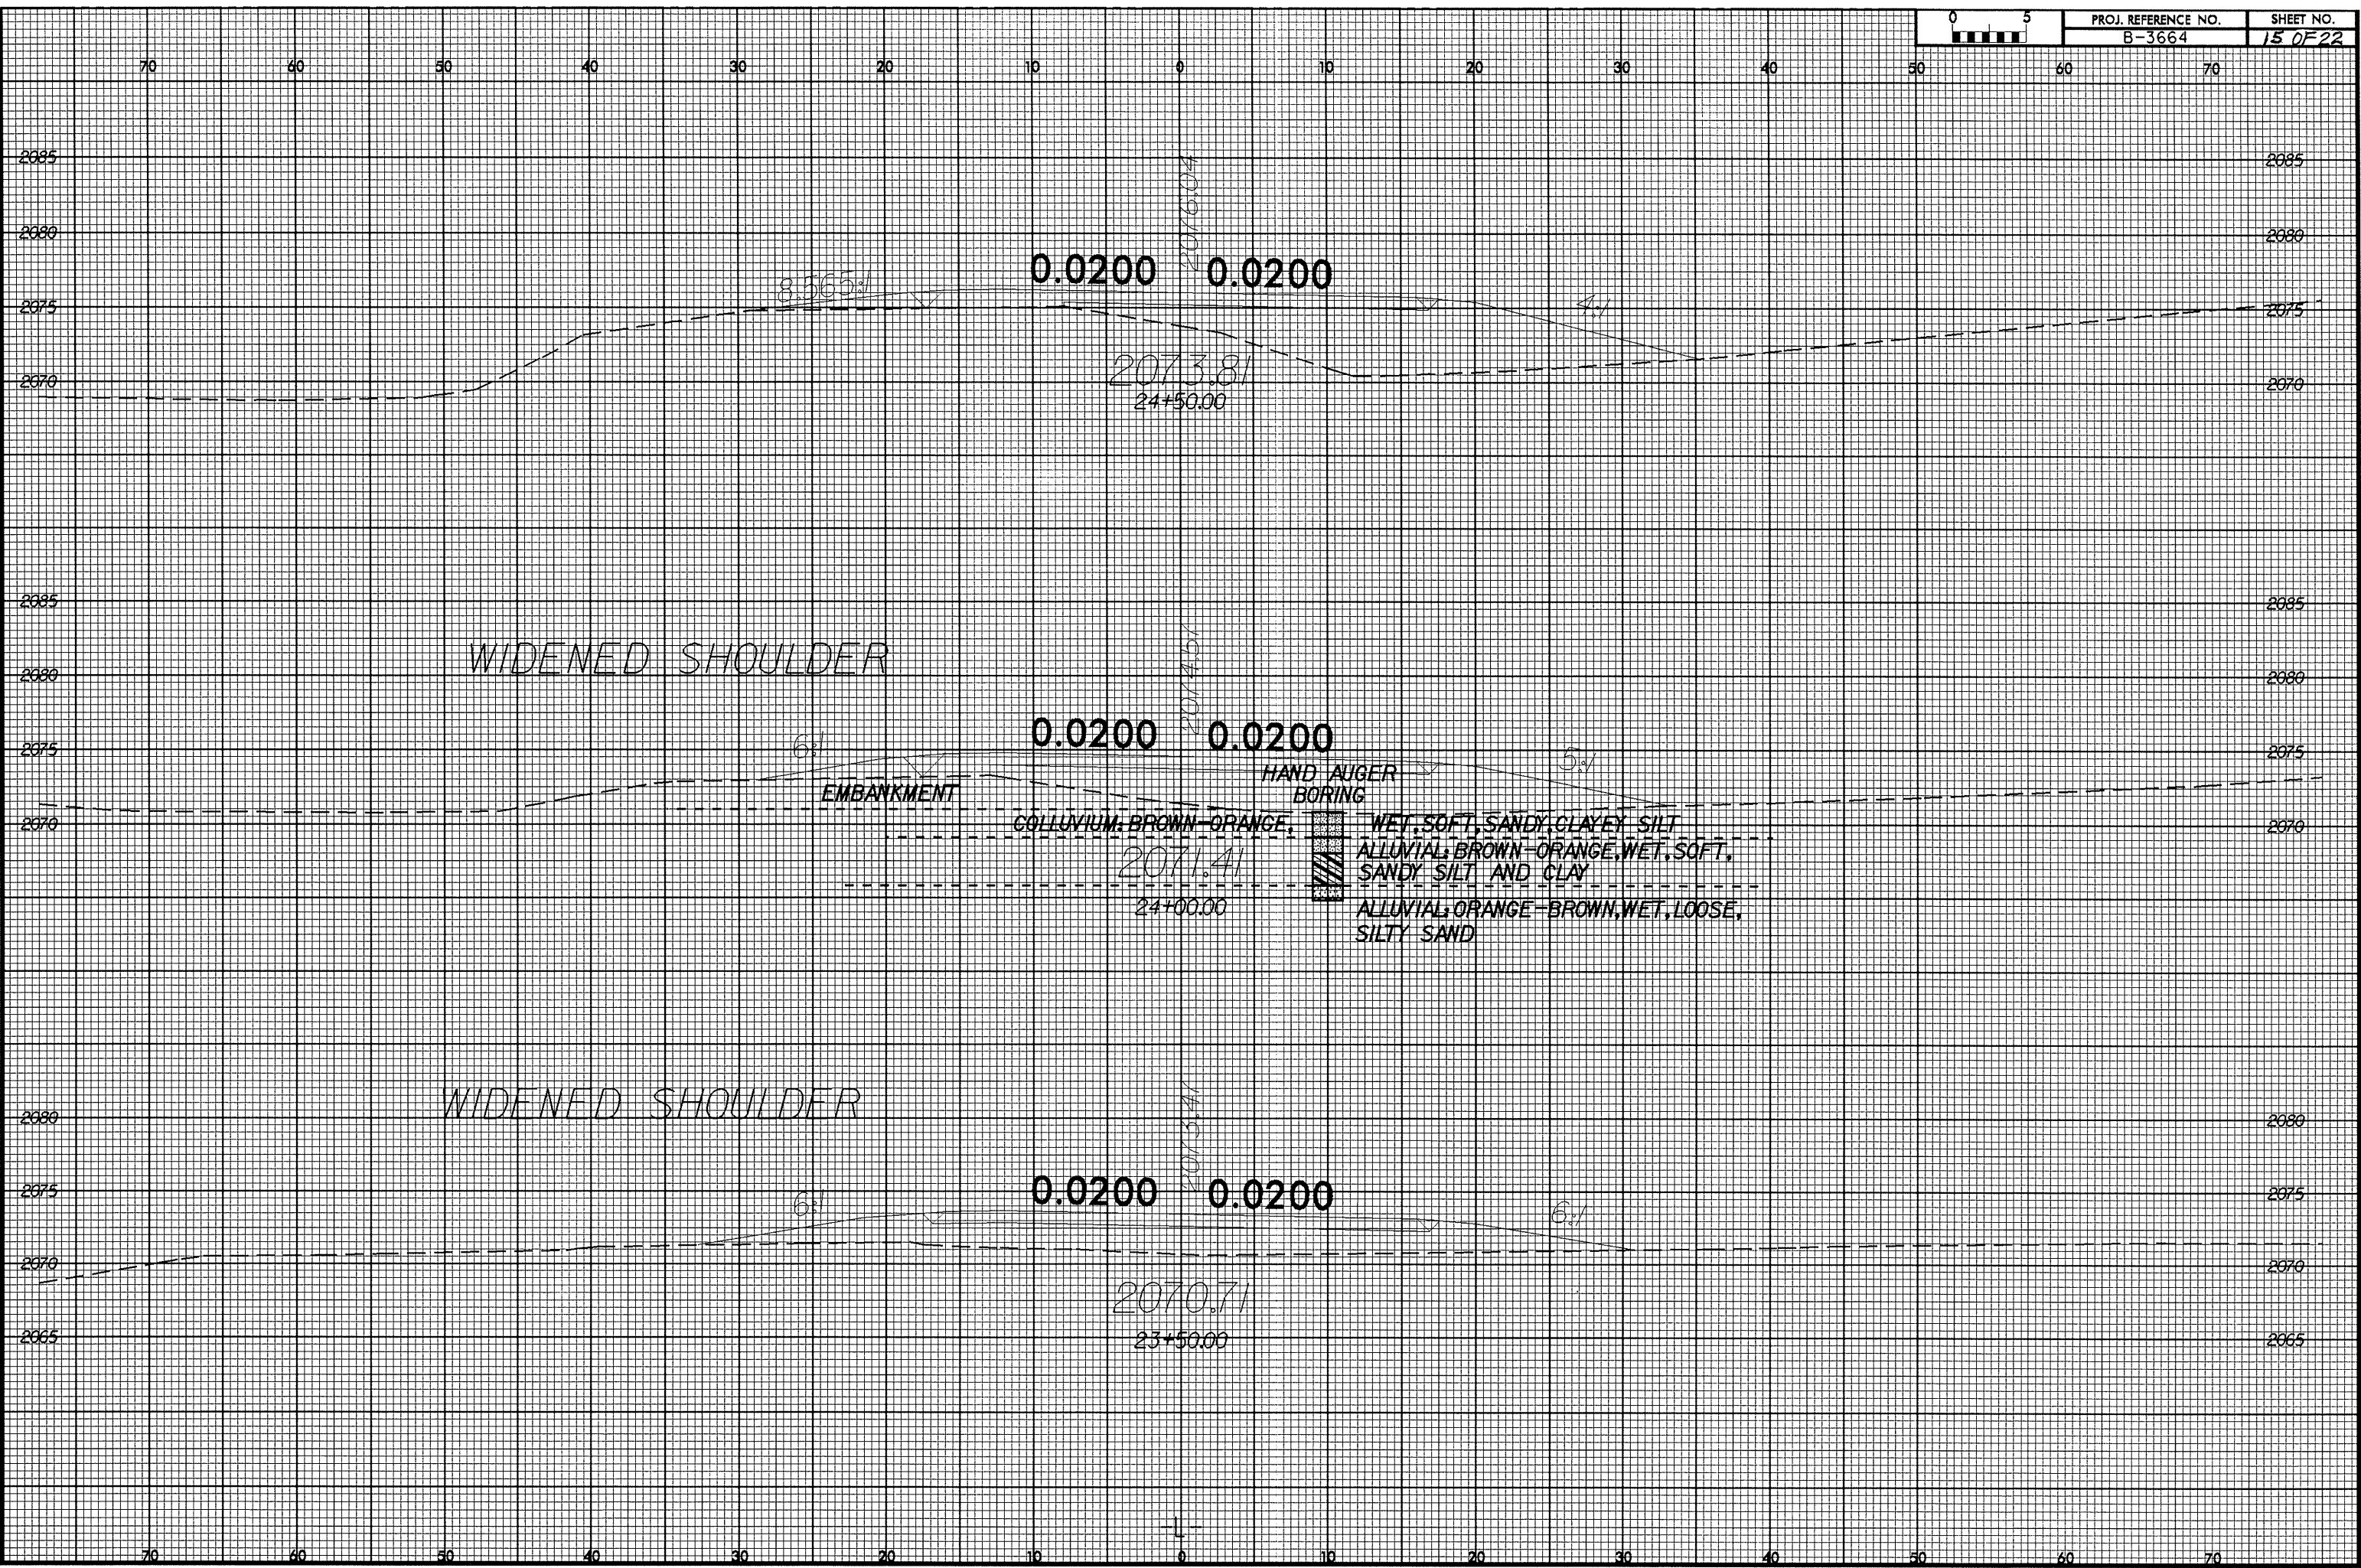


8/23/95

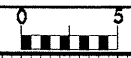

WIDENED SHOULDER

WIDENED SHOULDER

EMBANKMENT

HAND AUGER BORING

COLLUVIUM, BROWN-ORANGE

WET, SOFT, SANDY, CLAYEY SILT

ALLUVIAL, BROWN-ORANGE, WET, SOFT, SANDY SILT AND CLAY

ALLUVIAL, ORANGE-BROWN, WET, LOOSE, SILTY SAND

SYSTEMS TIME LOCATION USER NAME