



8/23/99

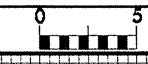

70 60 50 40 30 20 10 0 10 20 30 40 50 60 70

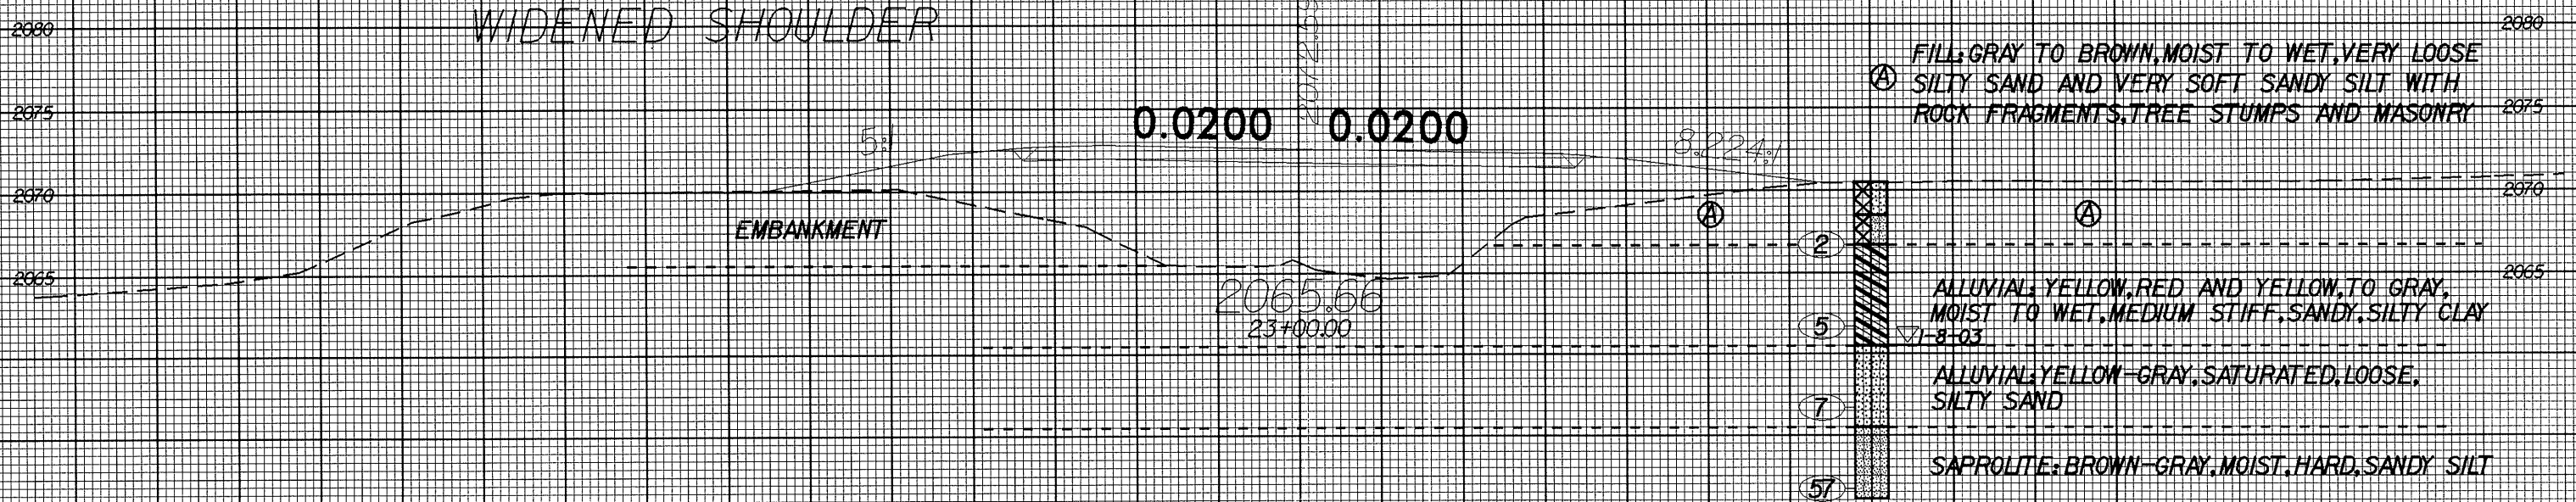

SYTIME
C:\MSOFT\...
8/23/99