


8/23/99

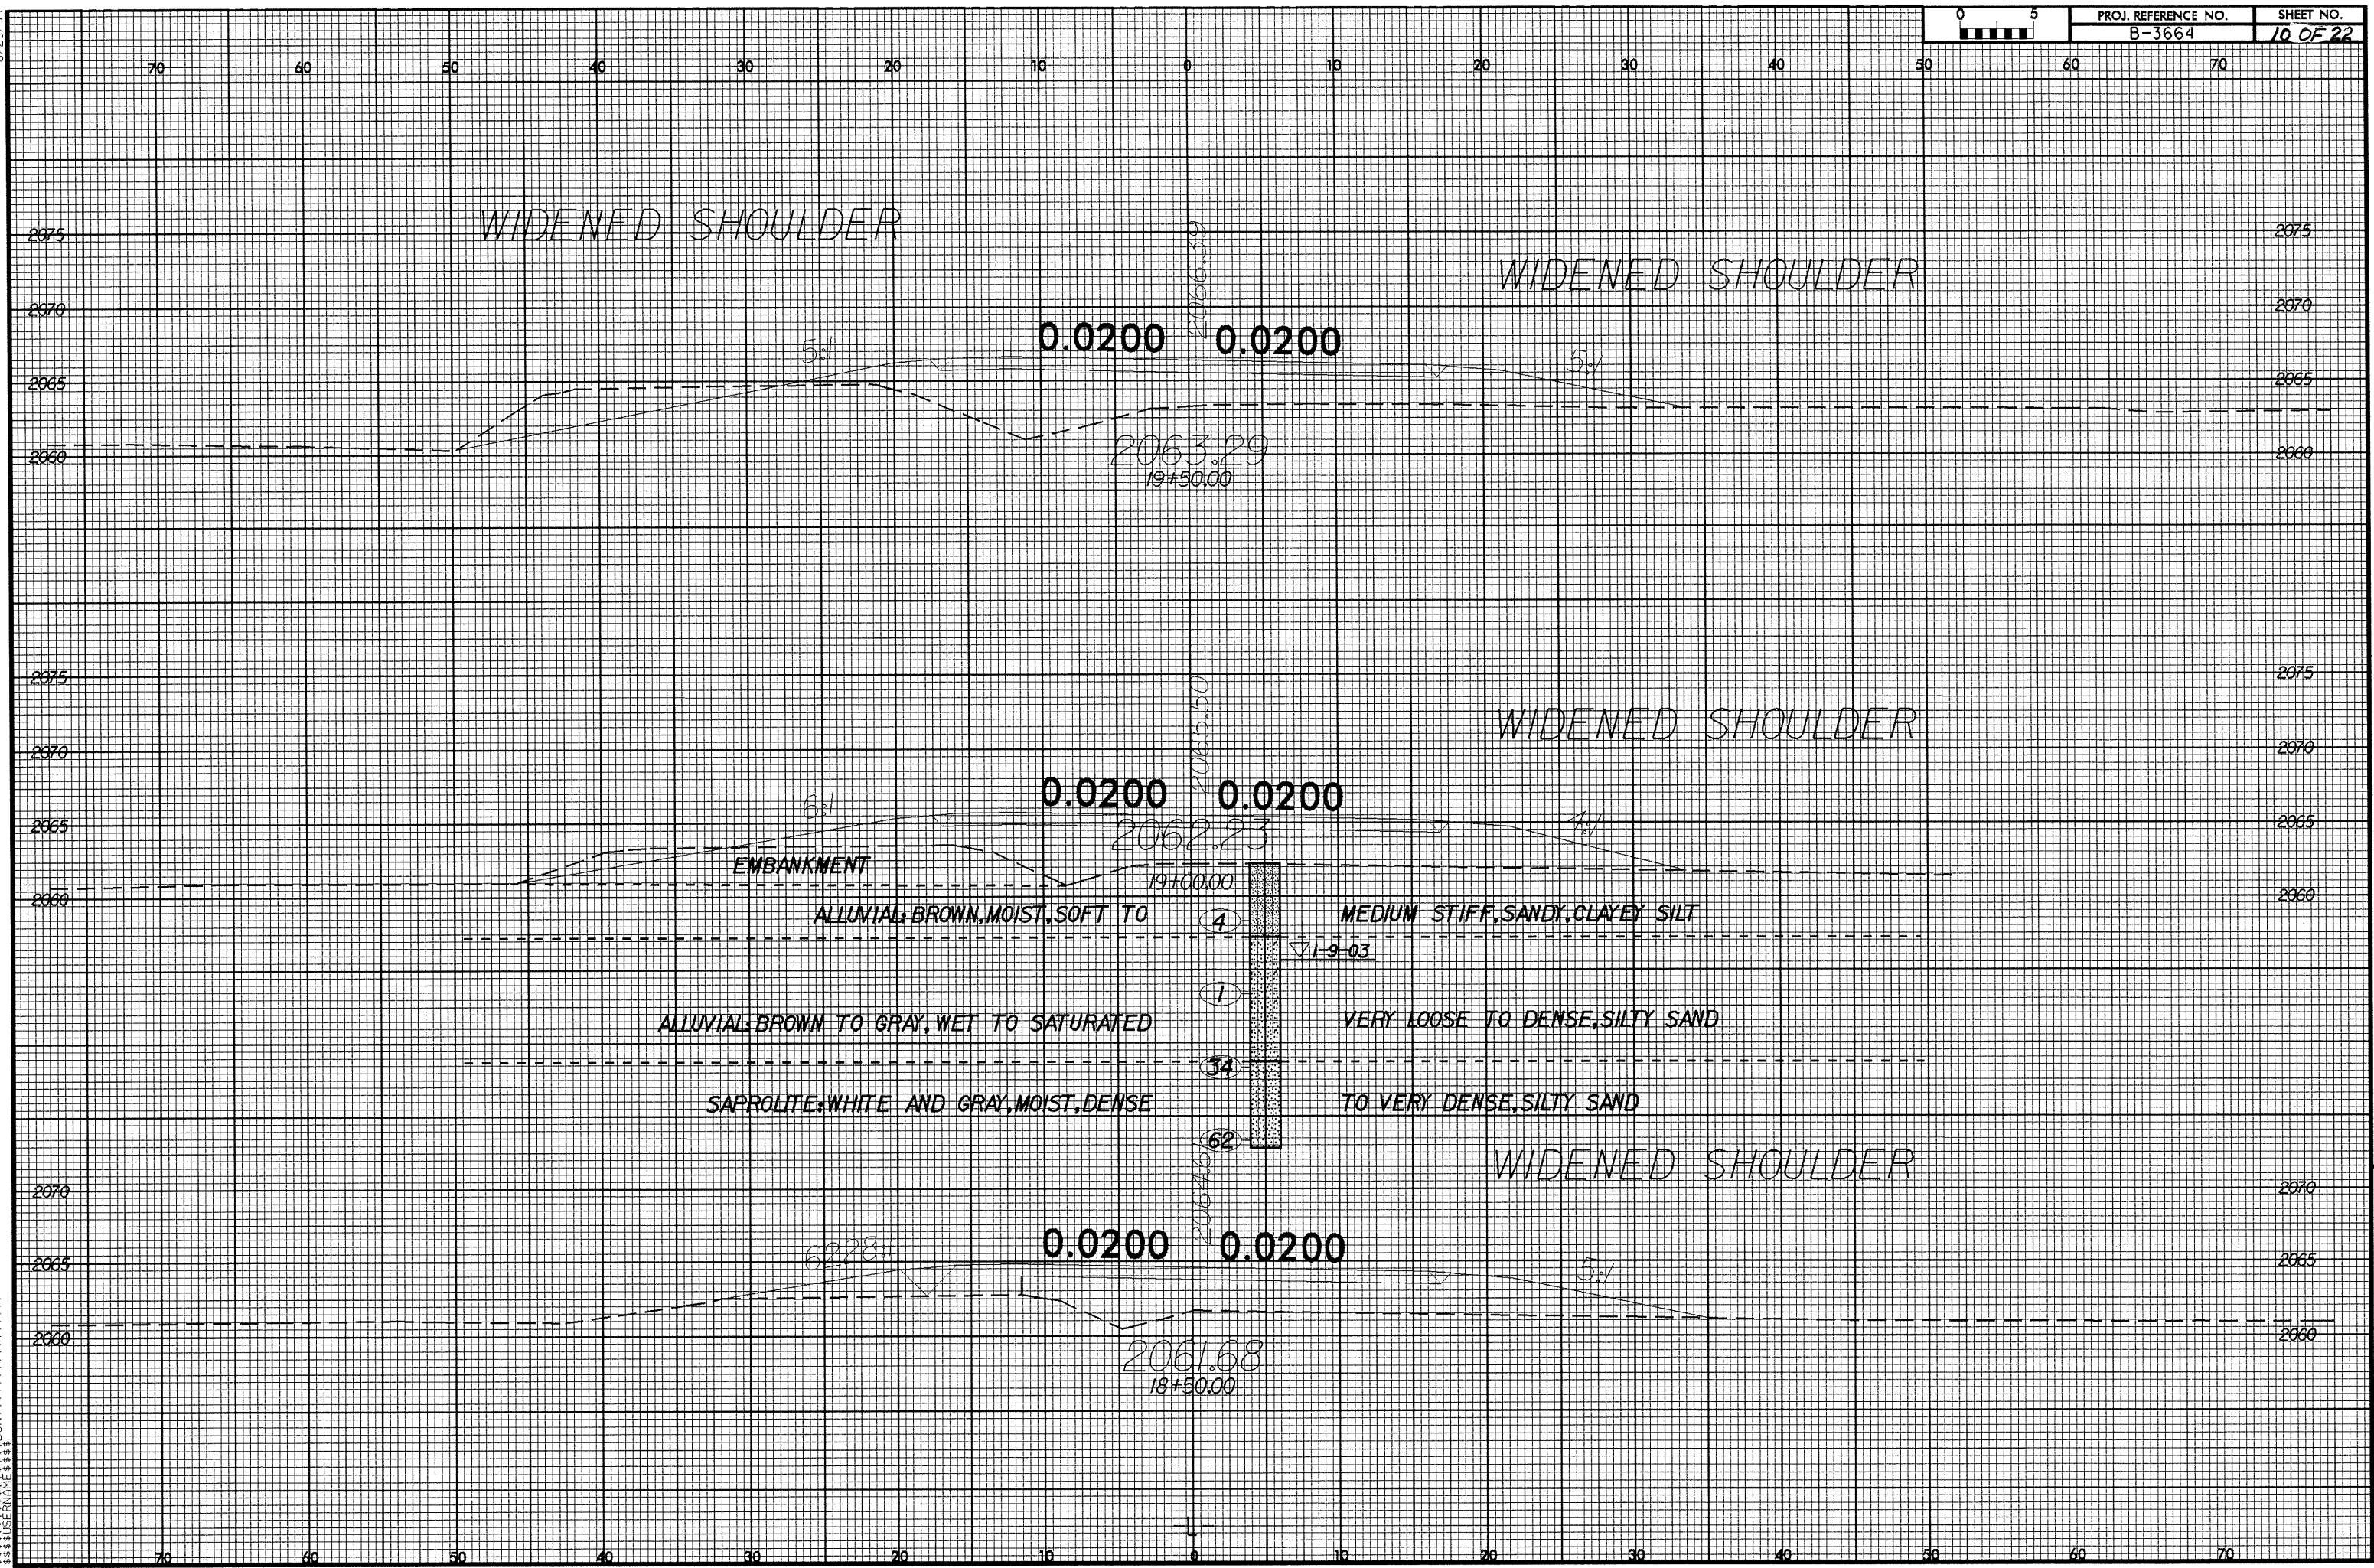

WIDENED SHOULDER

WIDENED SHOULDER

0.0200 0.0200

2063.29
19+50.00

WIDENED SHOULDER

0.0200 0.0200

2062.23
19+00.00

EMBANKMENT

ALLUVIAL BROWN, MOIST, SOFT TO

MEDIUM STIFF, SANDY, CLAYEY SILT

ALLUVIAL BROWN TO GRAY, WET TO SATURATED

VERY LOOSE TO DENSE, SILTY SAND

SAPROLITE, WHITE AND GRAY, MOIST, DENSE

TO VERY DENSE, SILTY SAND

WIDENED SHOULDER

0.0200 0.0200

2061.68
18+50.00

SYSTEMS