
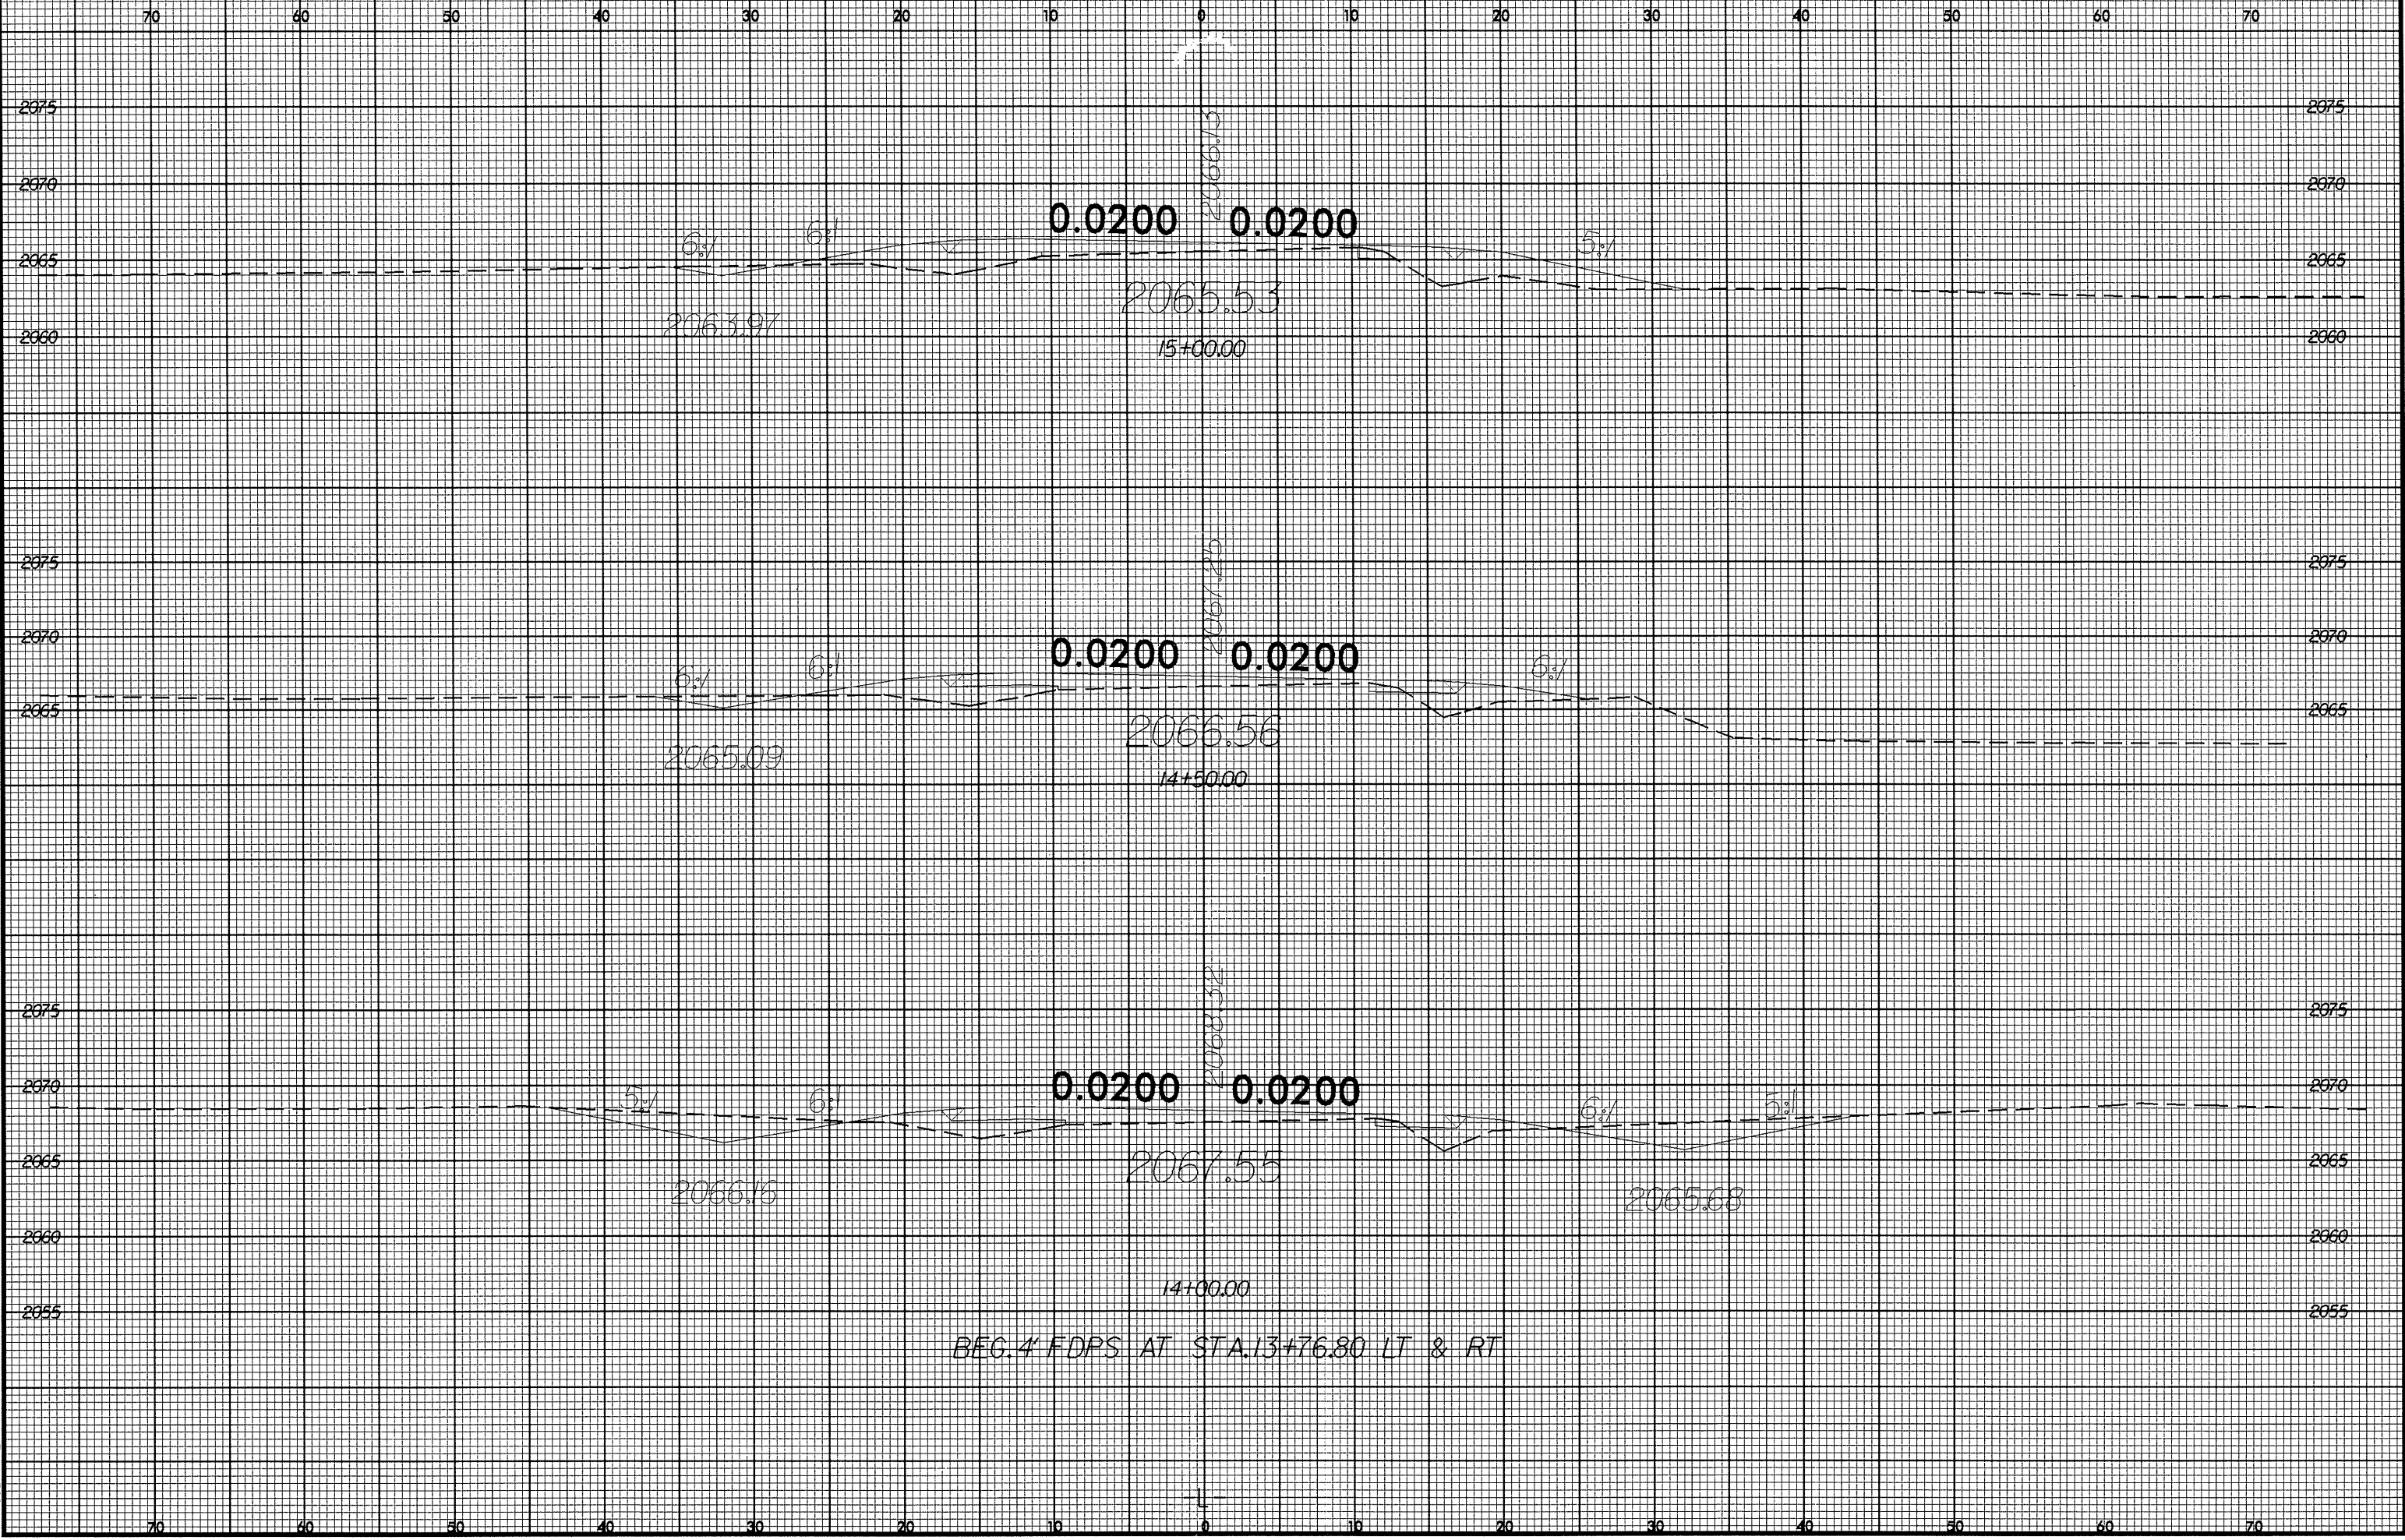


8/23/99

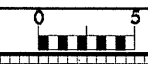

0.0200 0.0200

2065.53

15+00.00

6%

6%

5%

2063.97

2066.15

0.0200 0.0200

2066.56

14+50.00

6%

6%

6%

2065.09

2067.20

0.0200 0.0200

2067.55

14+00.00

5%

6%

6%

5%

2066.16

2065.68

2068.32

BEG. 4' FDPS AT STA. 13+76.80 LT & RT

SYSTEMS
UNIVERSITY