
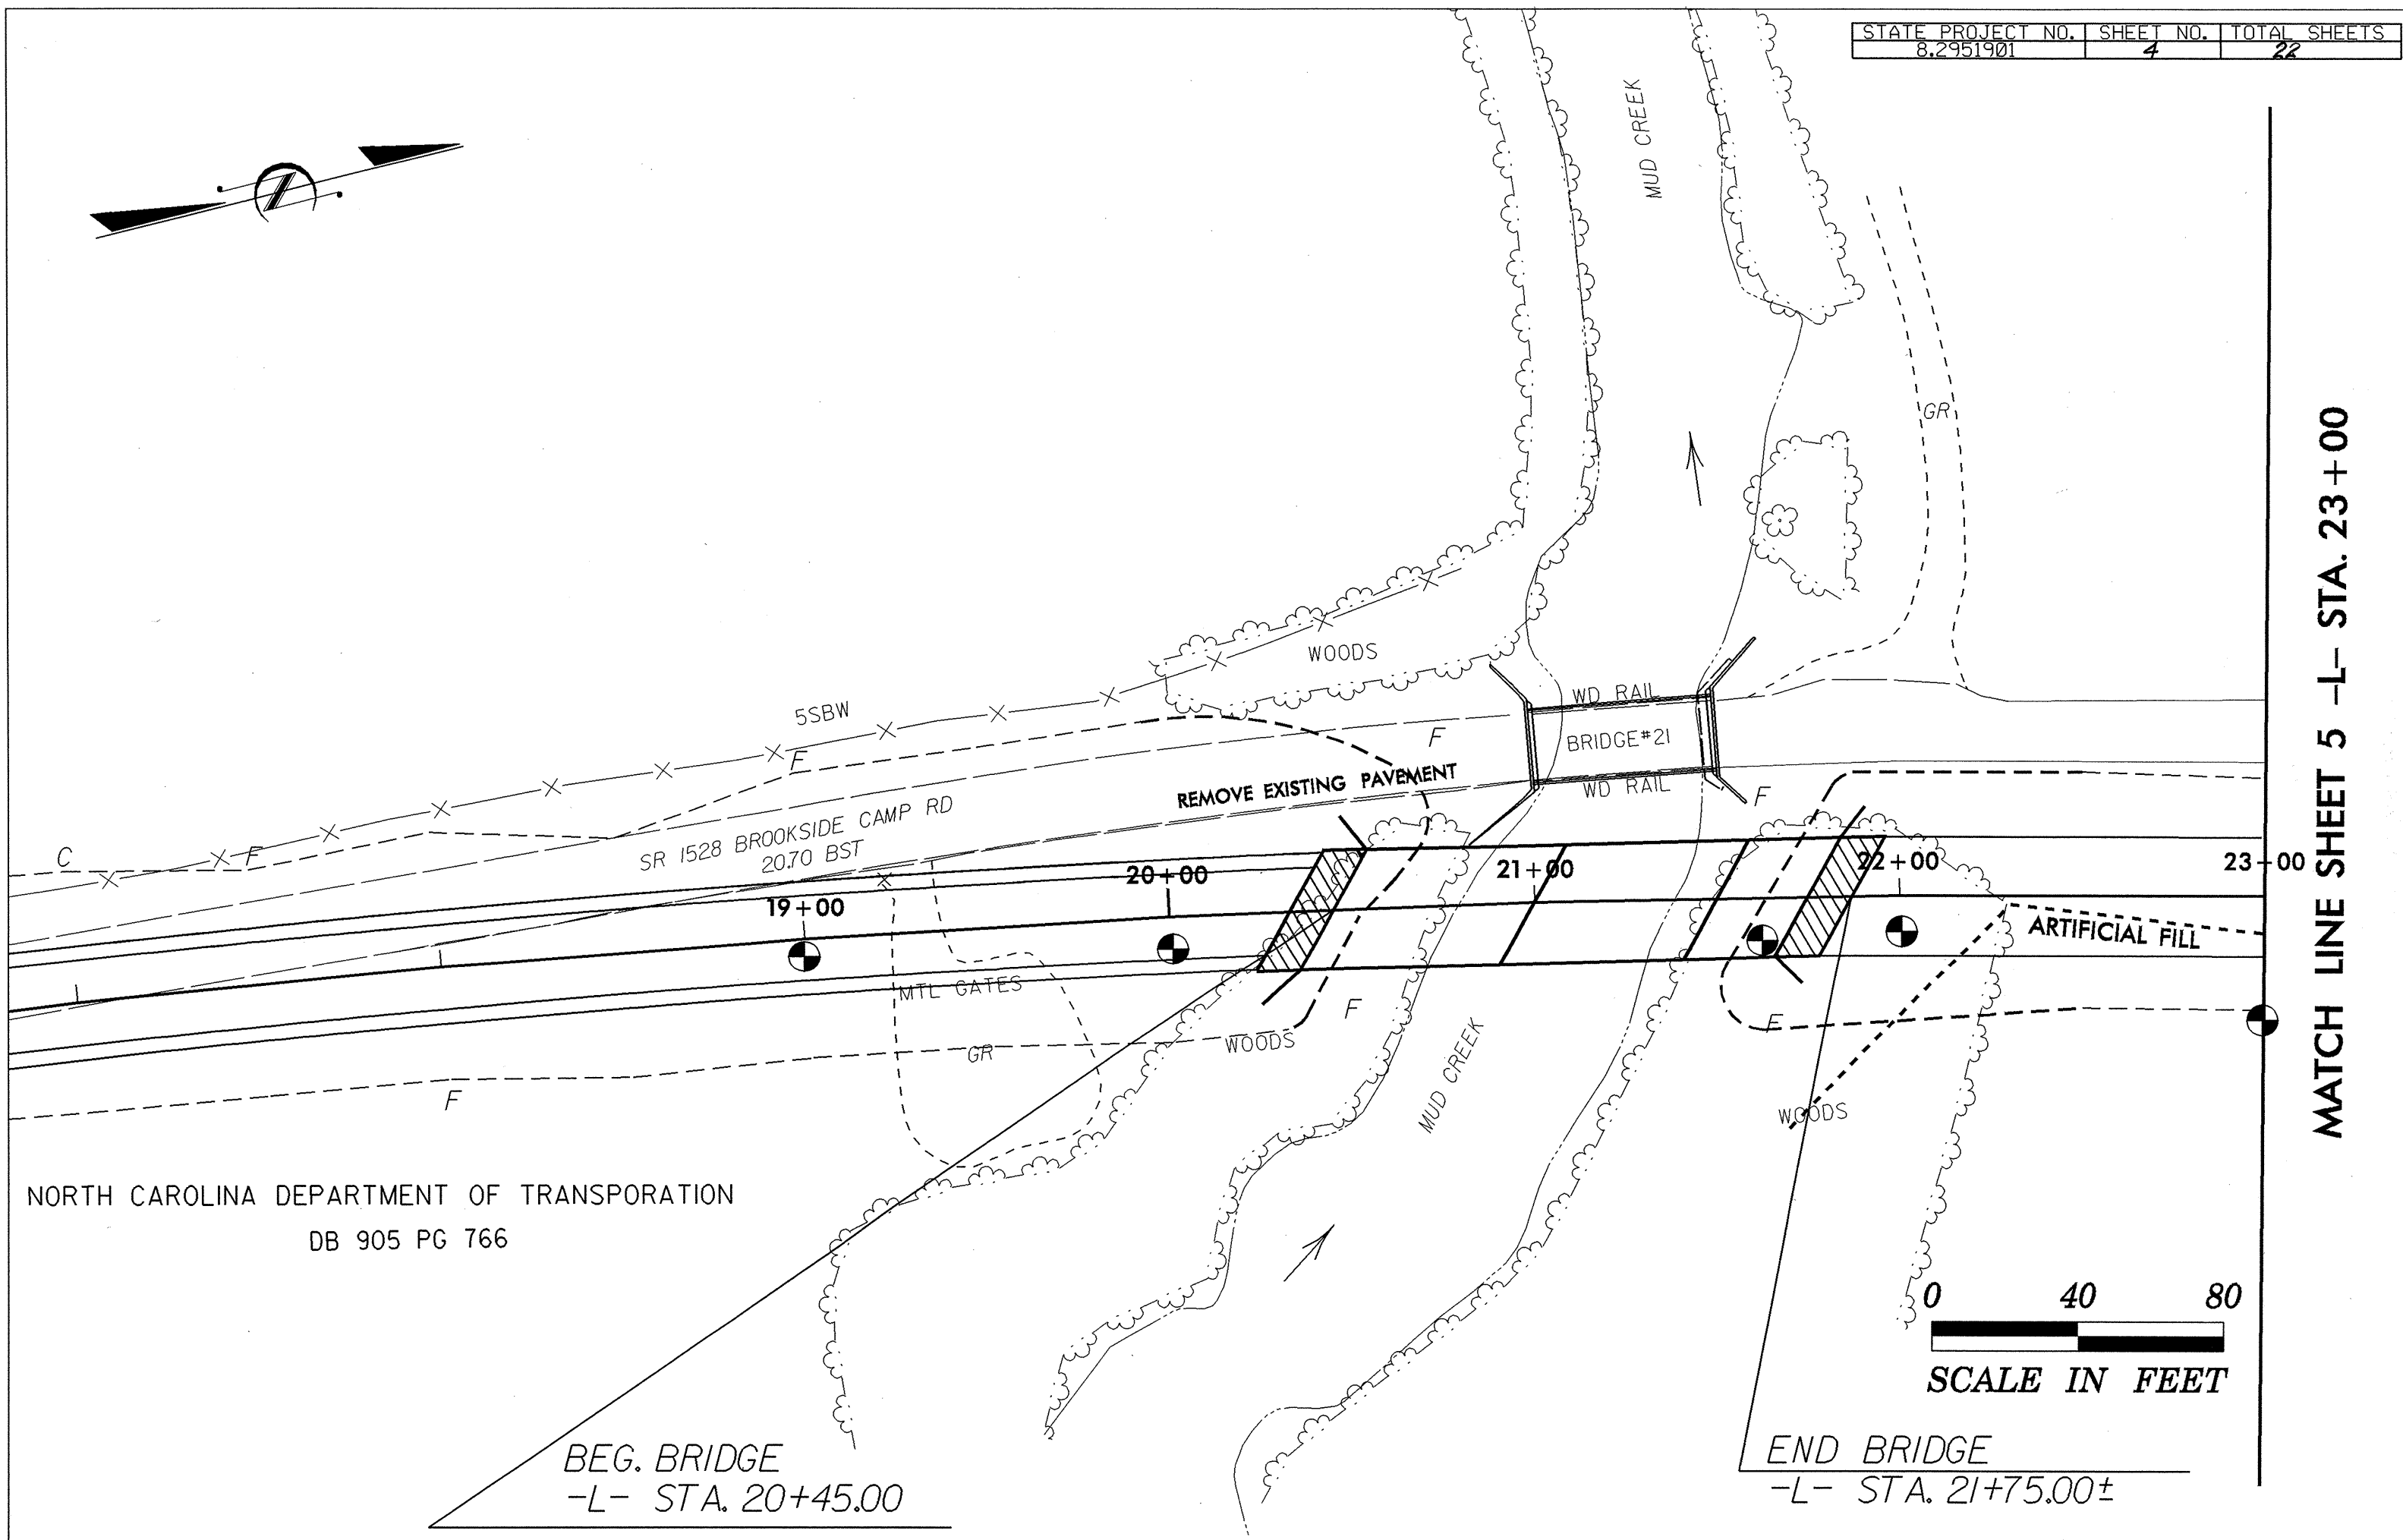


STATE PROJECT NO.	SHEET NO.	TOTAL SHEETS
8.2951901	4	22

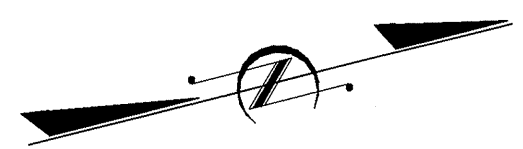

NORTH CAROLINA DEPARTMENT OF TRANSPORTATION  
DB 905 PG 766

BEG. BRIDGE  
-L- STA. 20+45.00

END BRIDGE  
-L- STA. 21+75.00±

MATCH LINE SHEET 5 -L- STA. 23+00

