


8/23/99

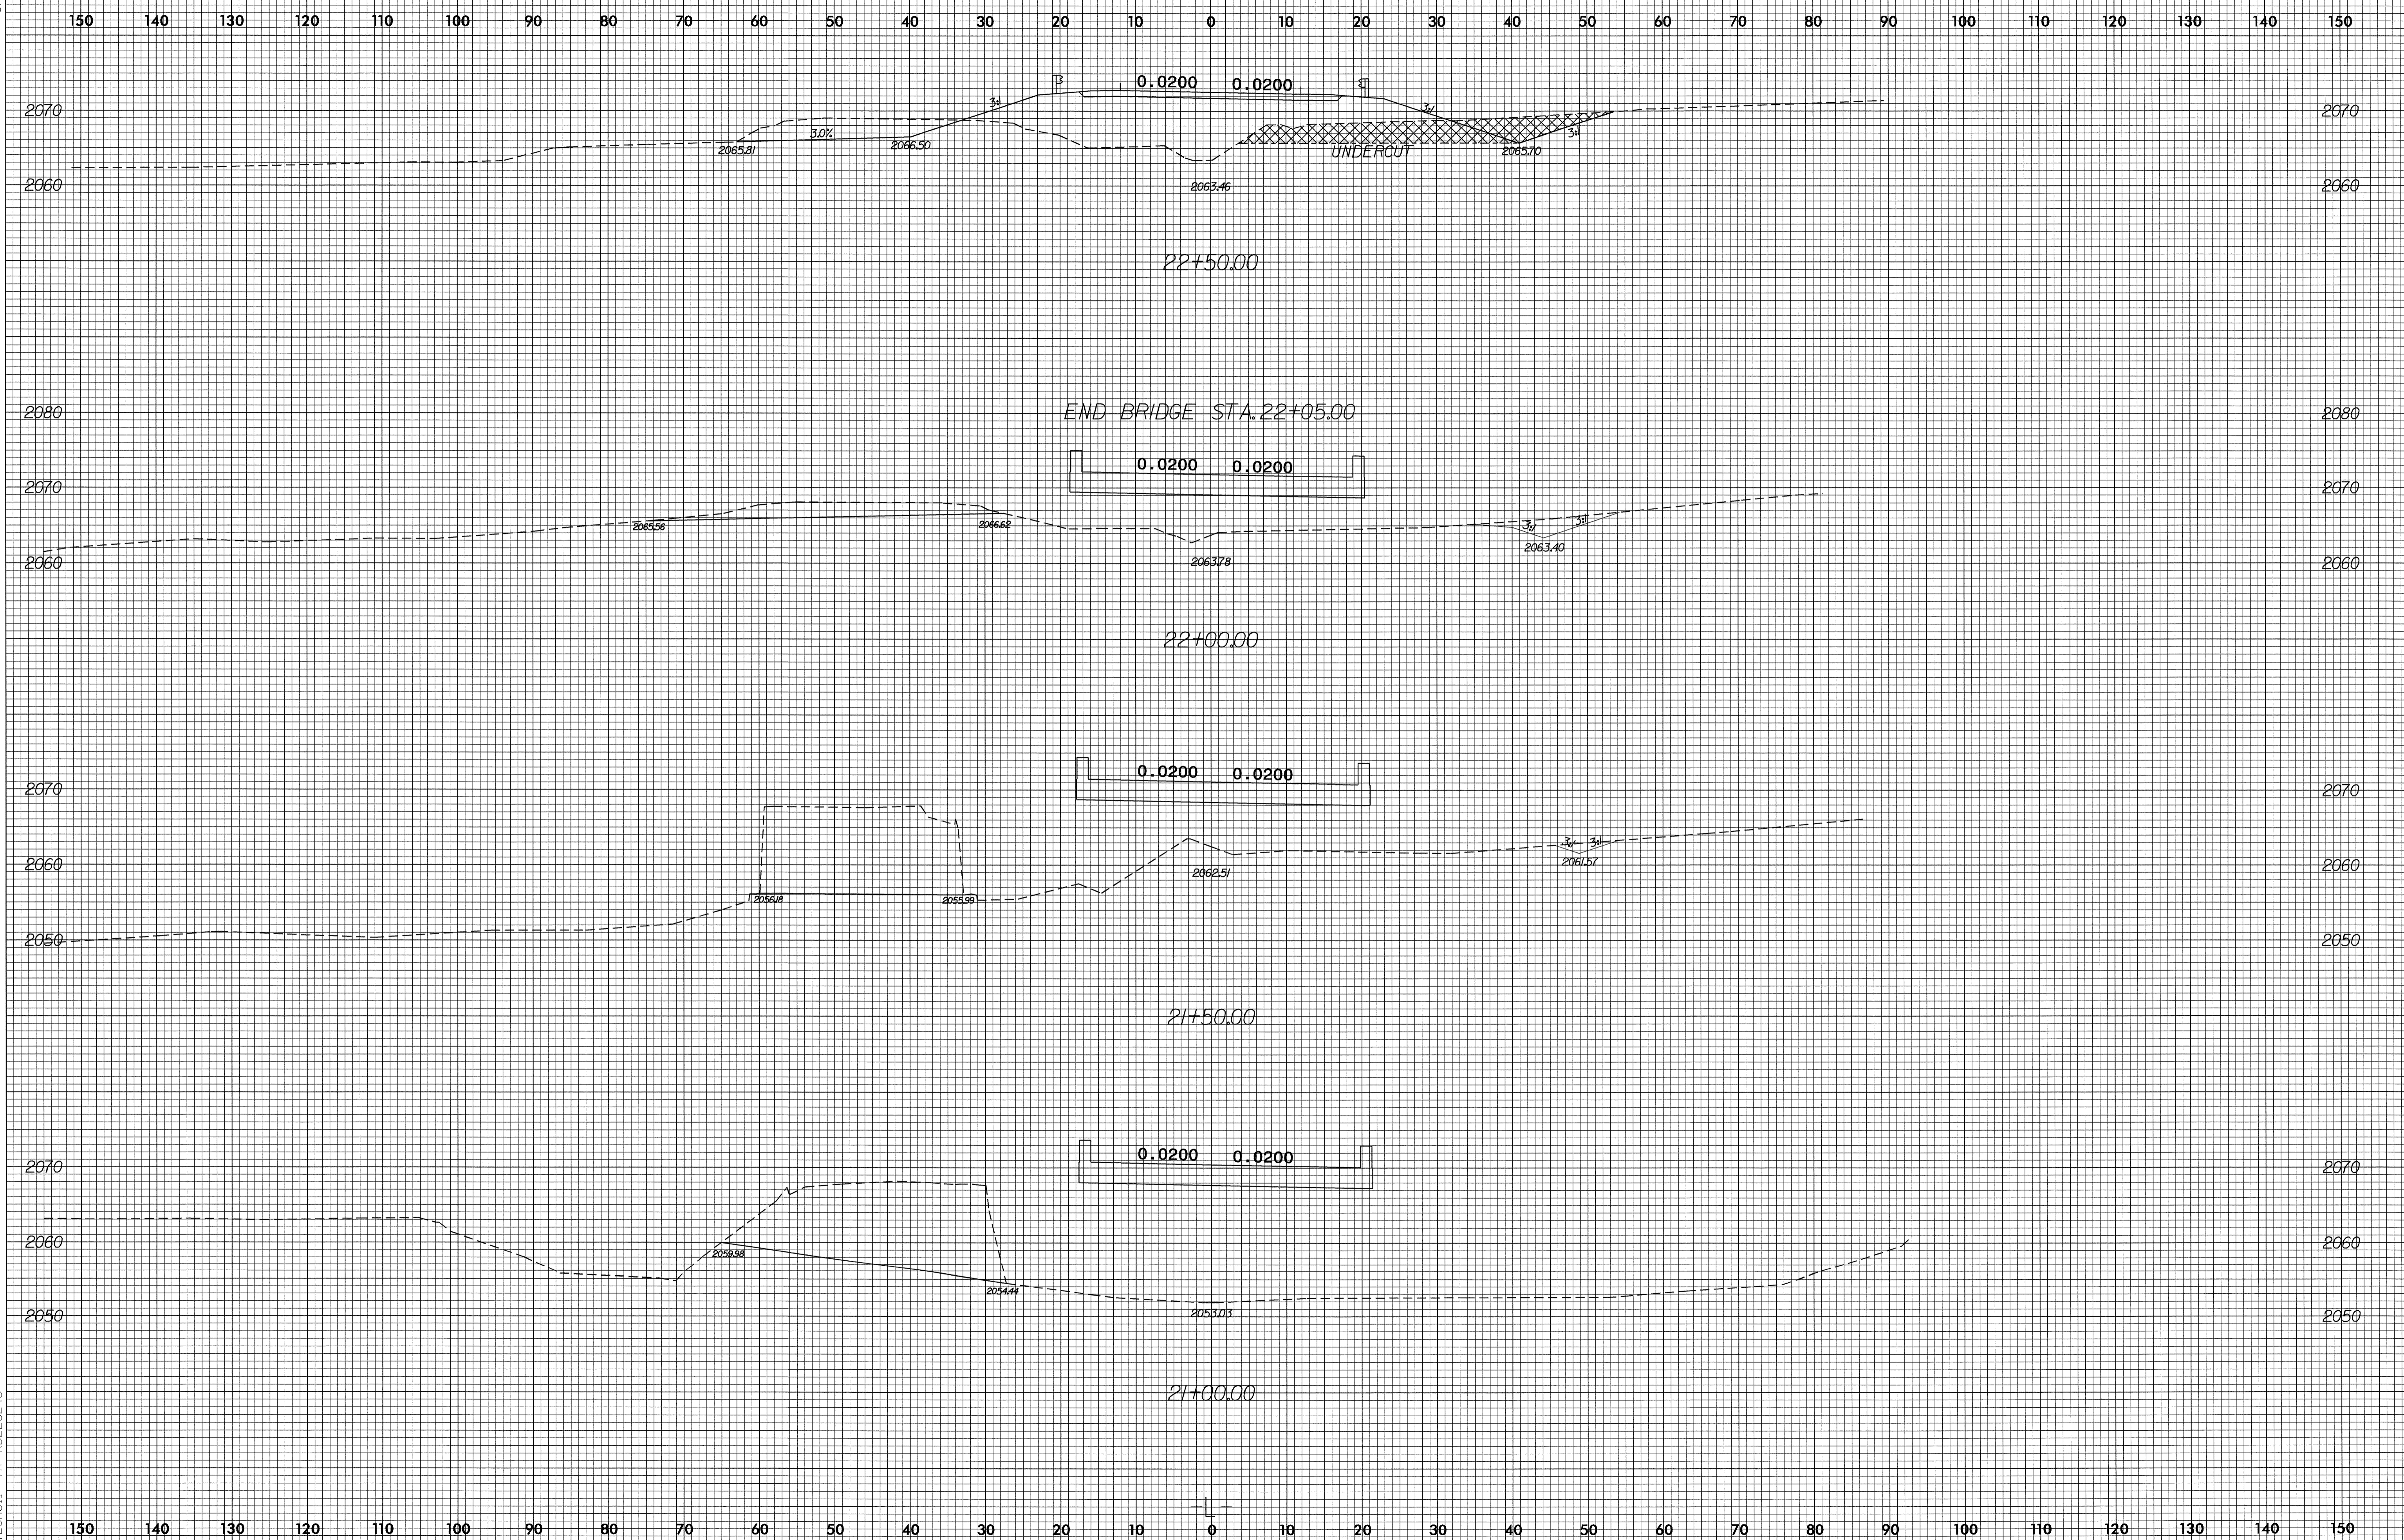

PROJ. REFERENCE NO. B-3664 SHEET NO. X-5



10-MAR-2005 14:42
C:\roadwork\ss6\1\1\Drawings\A\RD223246