


8/23/99

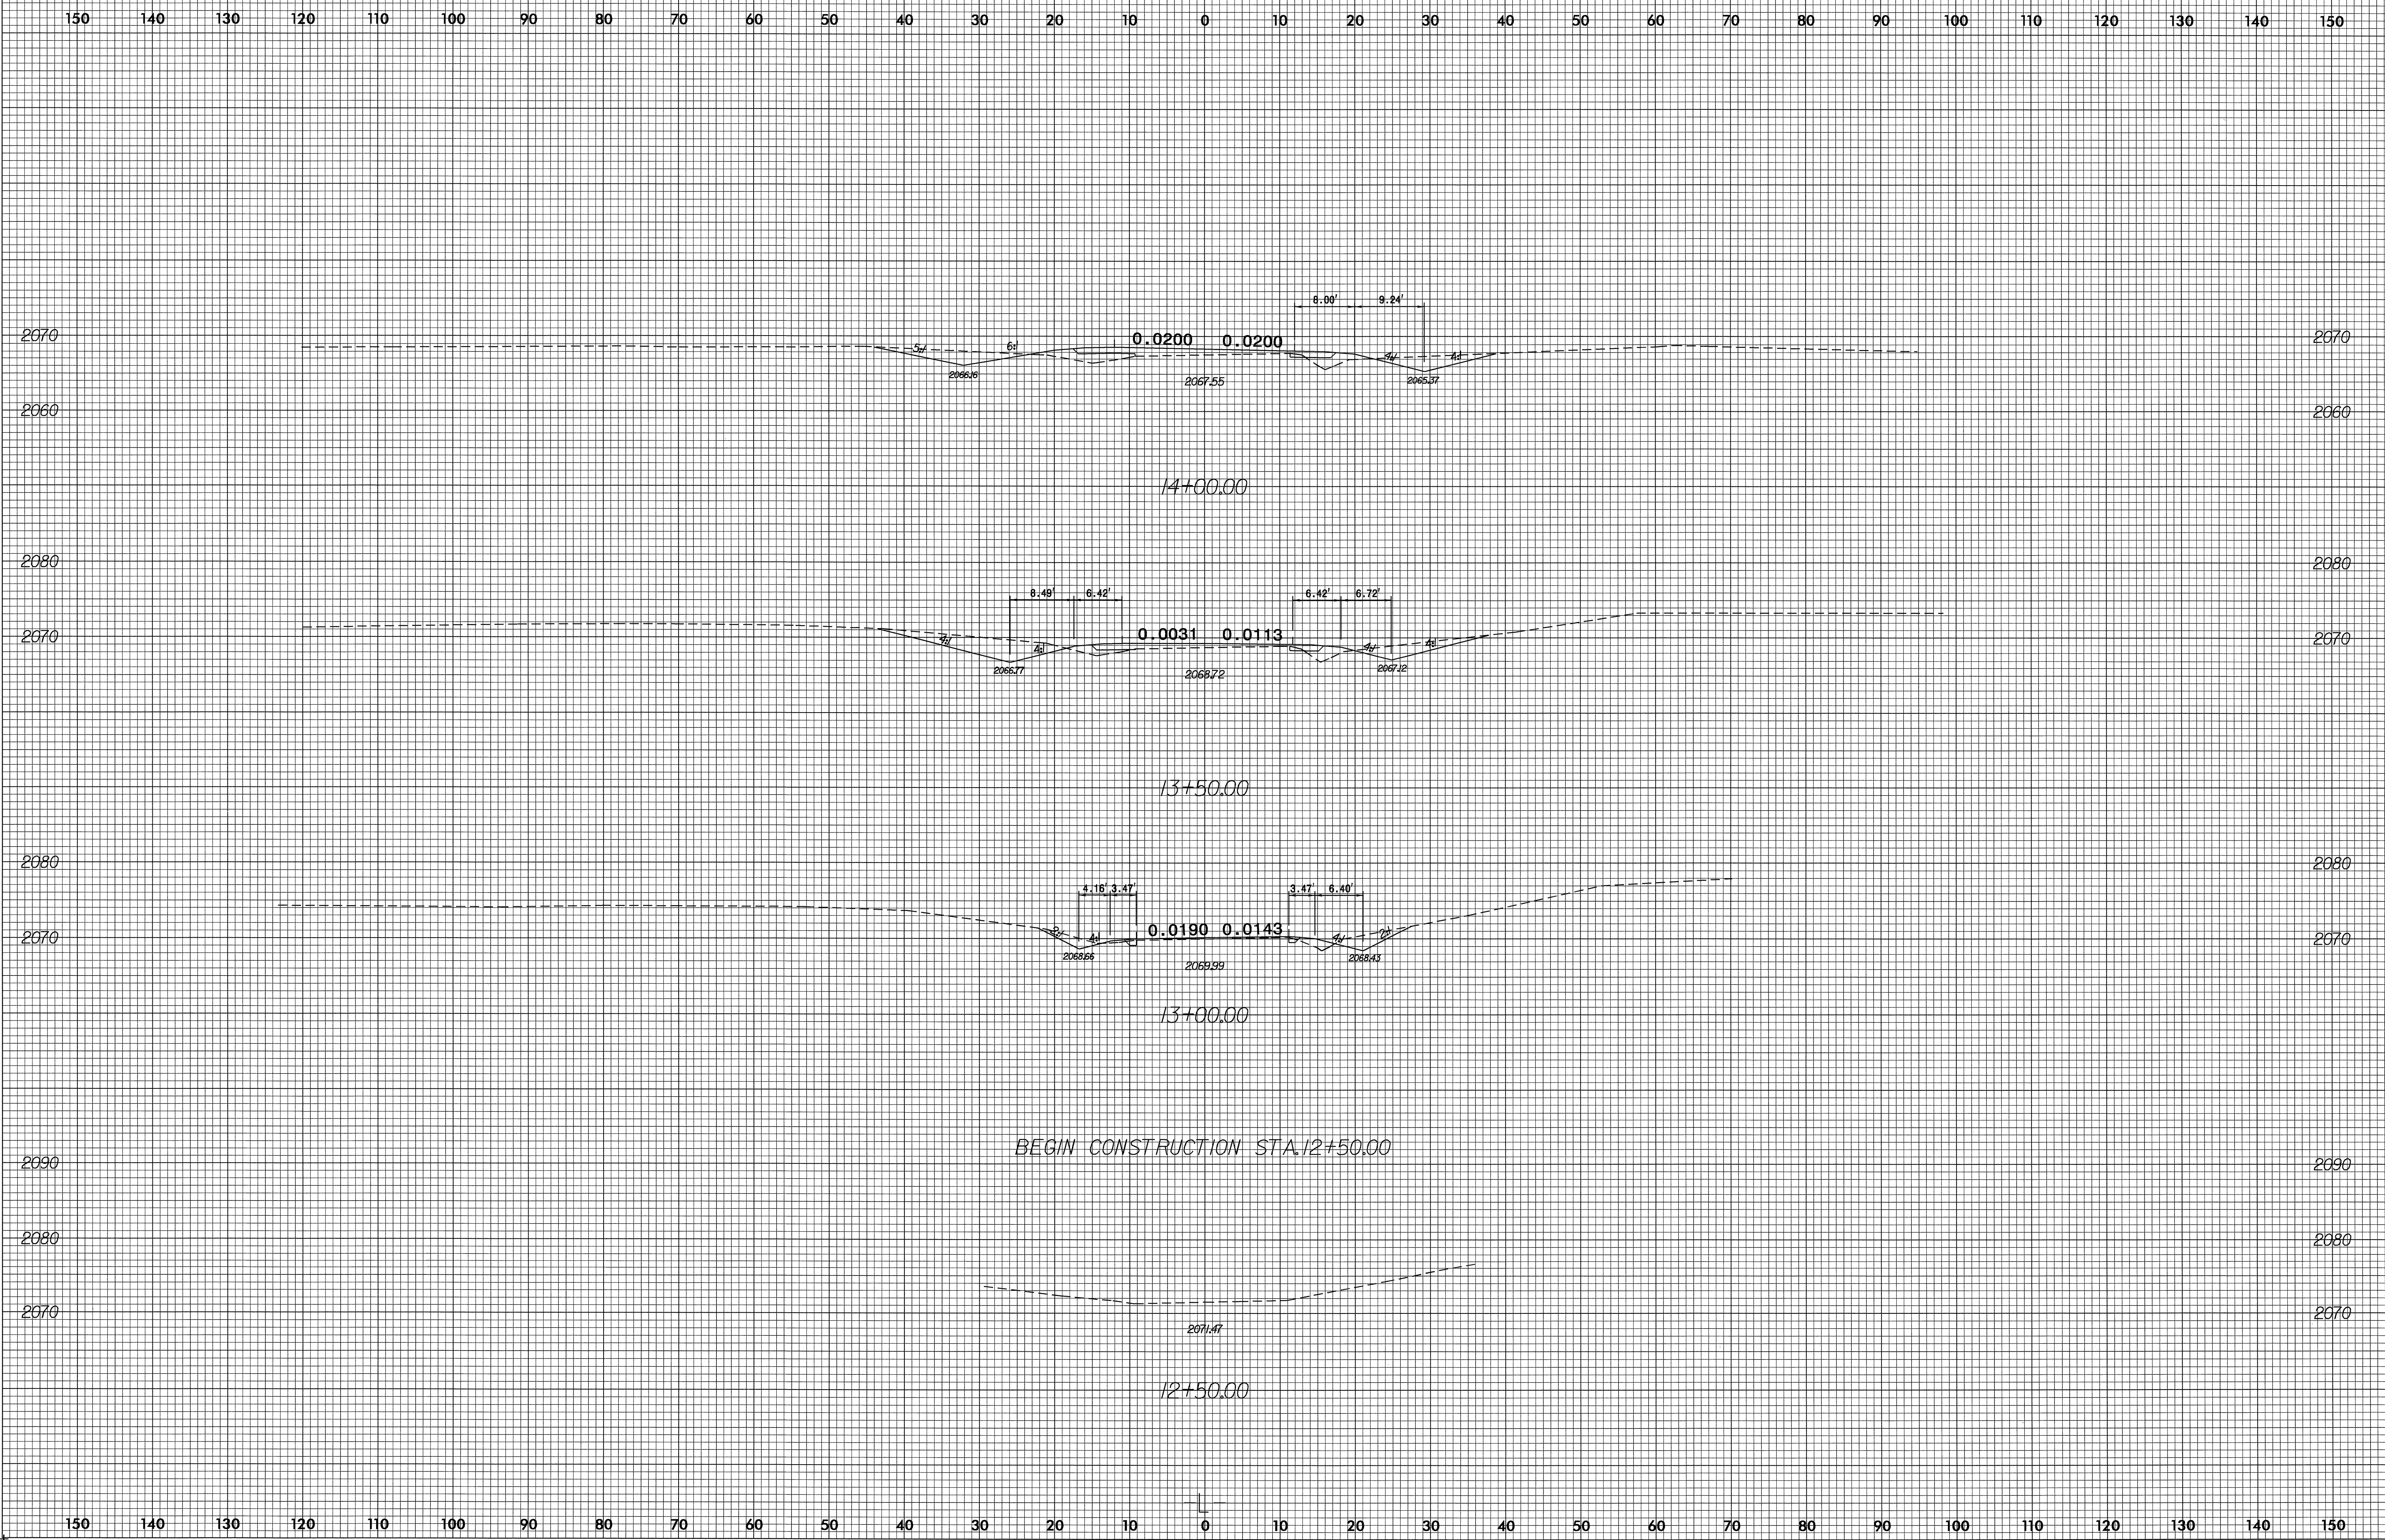

BEGIN CONSTRUCTION STA. 12+50.00

10-MAR-2005 14:41
C:\Roadway\X96\RD23246