



STATE	PROJECT NO.	SHEET NO.	TOTAL SHEETS
N.C.	WBS 37687	PMP-1	
F.A. PROJECT NO.			

PAVEMENT MARKING SCHEDULE

PAY ITEM	DESCRIPTION
<u>PAVEMENT MARKING LINES</u>	
AA - THERMOPLASTIC (4" WHITE, 90 MILS)	EDGE LINE
AB - THERMOPLASTIC (4" WHITE, 120 MILS)	4" X 10' SKIP
AC - THERMOPLASTIC (4" WHITE, 120 MILS)	4" X 2' MINISKIP
AD - THERMOPLASTIC (4" WHITE, 120 MILS)	SOLID LANE LINE
AI - THERMOPLASTIC (8" WHITE, 90 MILS)	GORE LINE
AJ - THERMOPLASTIC (8" WHITE, 90 MILS)	DIAGONALS
<u>PAVEMENT MARKING SYMBOLS</u>	
BB - THERMOPLASTIC ('SCHOOL', 120 MILS)	
BD - THERMOPLASTIC (LEFT TURN ARROW, 90 MILS)	
BE - THERMOPLASTIC (RIGHT TURN ARROW, 90 MILS)	
BF - THERMOPLASTIC (STRAIGHT ARROW, 90 MILS)	
BH - THERMOPLASTIC (COMBINATION STRAIGHT & RIGHT ARROW, 90 MILS)	
BM - THERMOPLASTIC ('STOP', 120 MILS)	

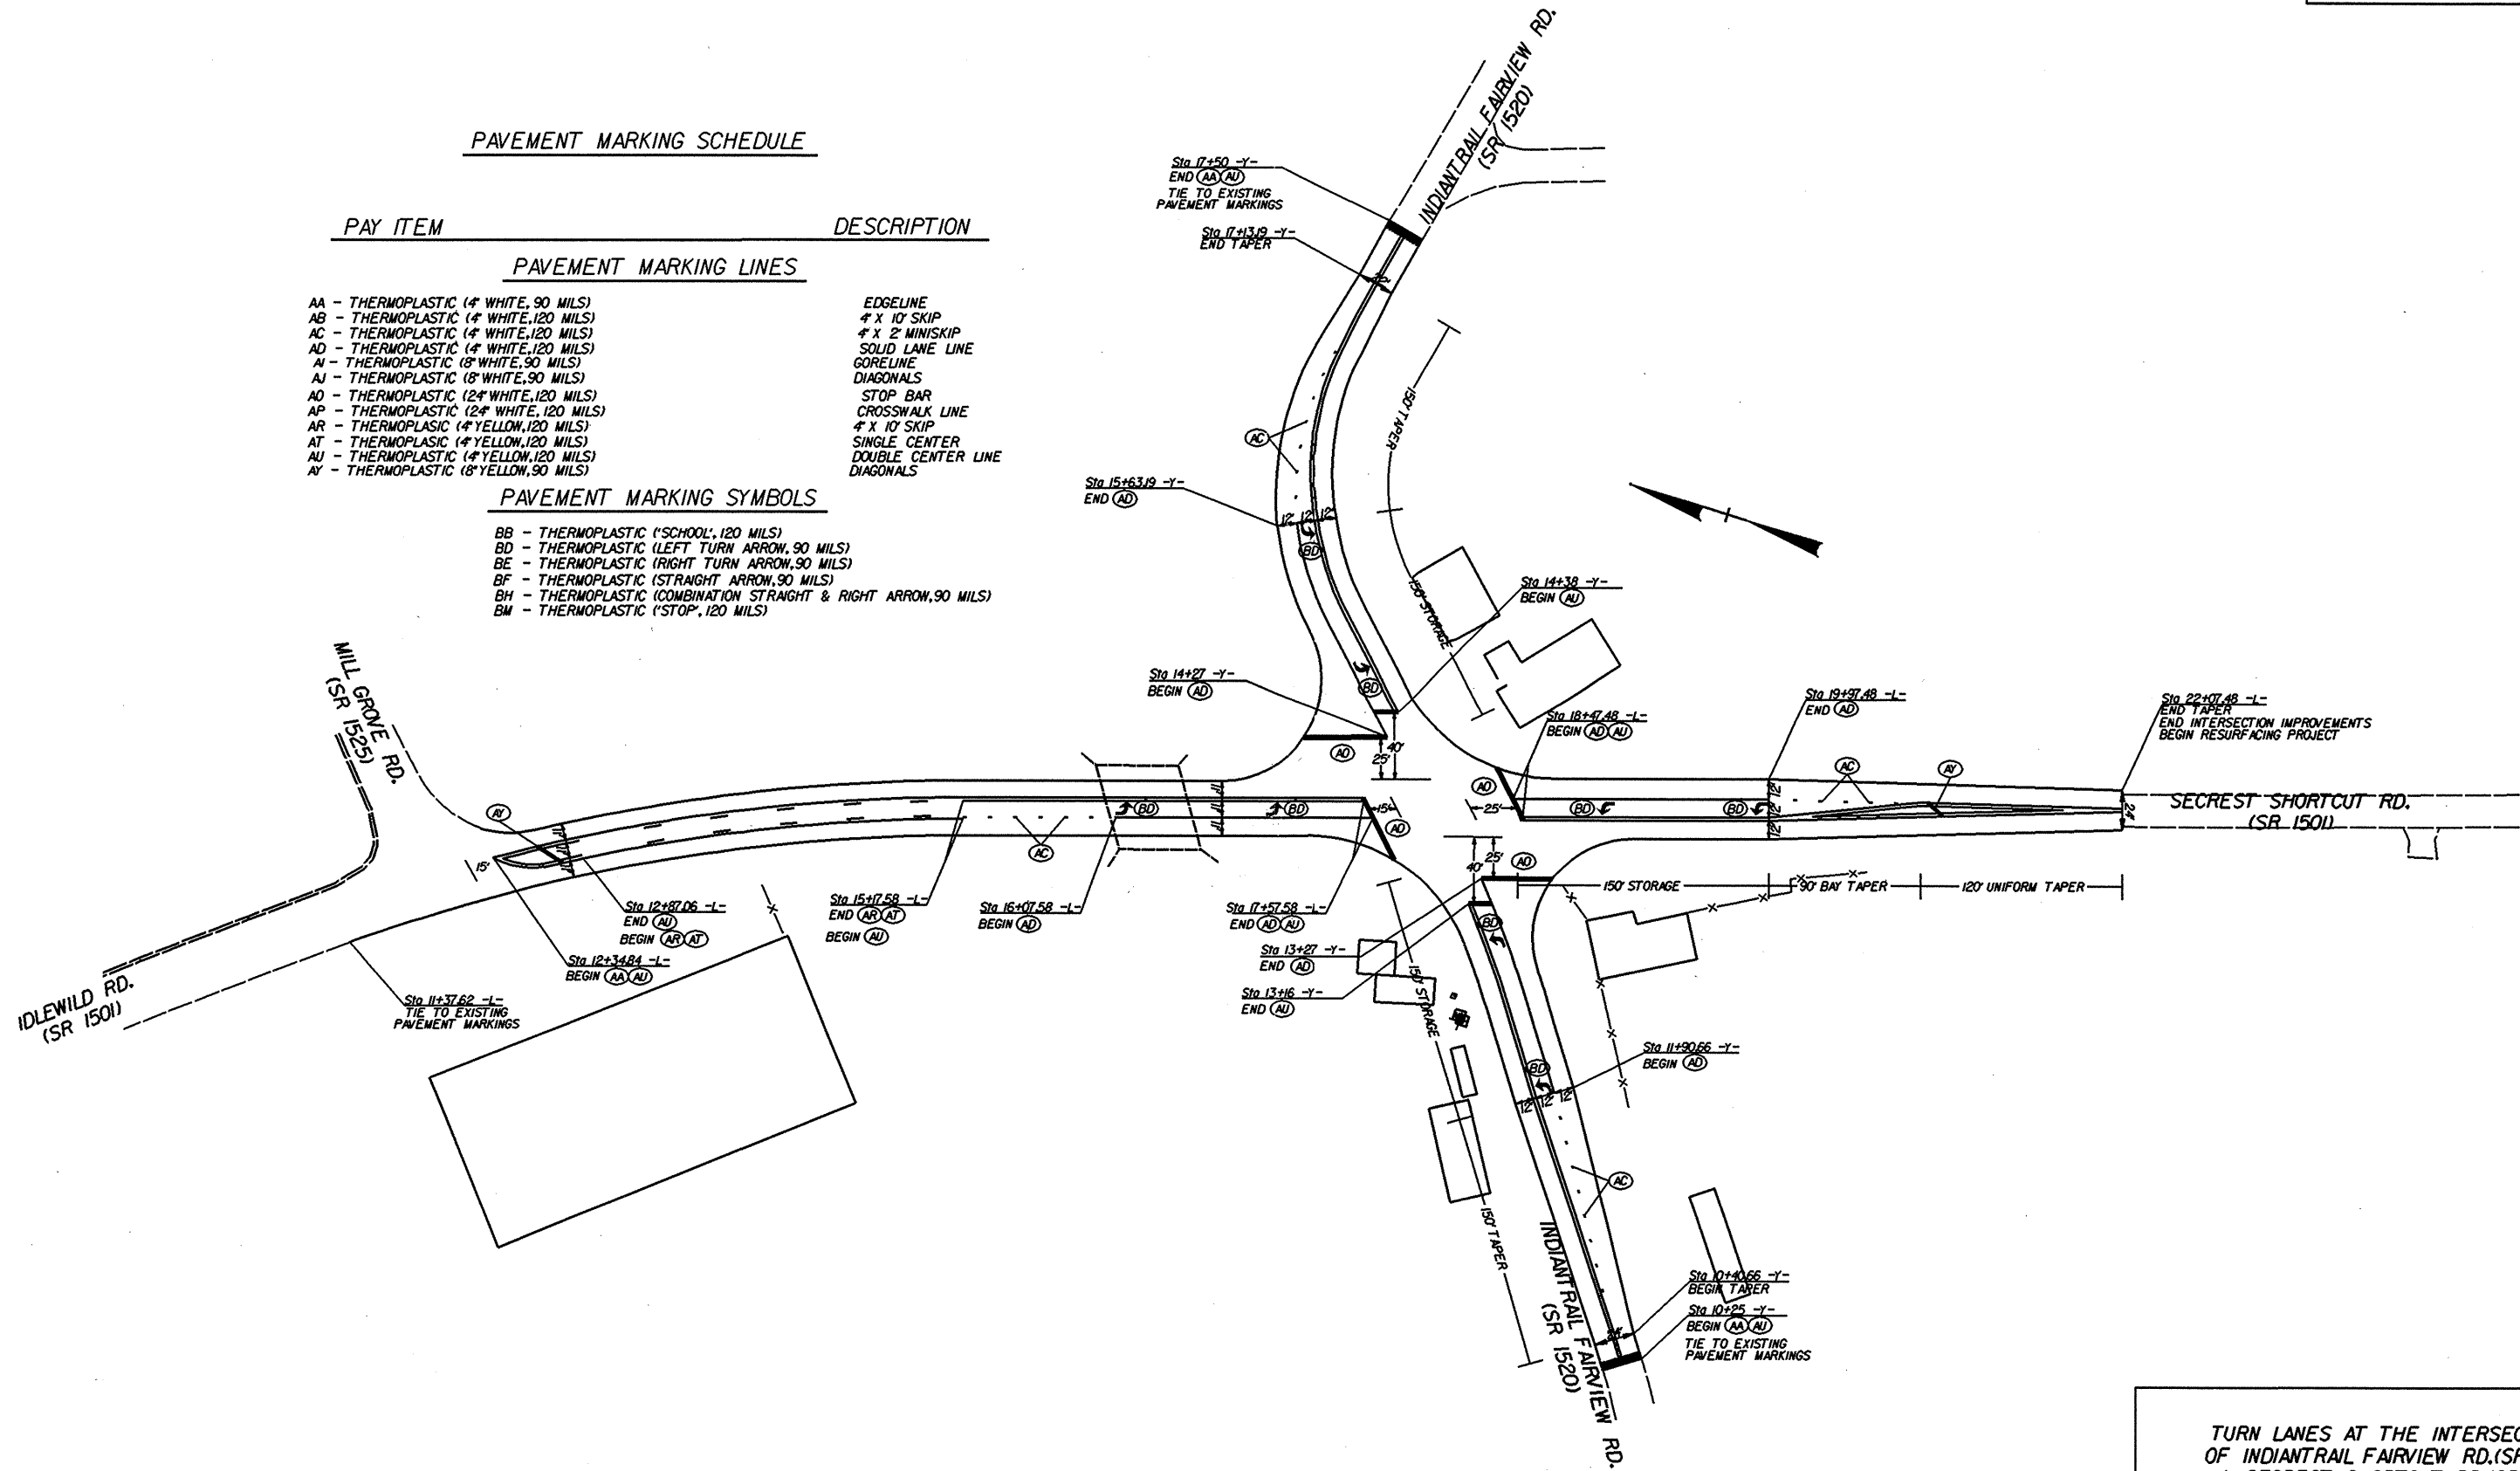

**TURN LANES AT THE INTERSECTION
OF INDIANRAIL FAIRVIEW RD.(SR1520)
& SECREST SHORCUT RD.(SR1501)**

SCALE	1"=50'		REVISIONS
DATE	01/05		
DWG. BY	TWB		
DESIGN BY	TWB		
APPROVED	MPM		

20-APR-2005 15:10:05 \\snp111\planning\projects\division 10\moring\athecun\onthebay\d05.dwg