


STATE OF NORTH CAROLINA
DEPT. OF TRANSPORTATION
DIVISION OF HIGHWAYS
RALEIGH, N.C.


1-05

ENGLISH STANDARD DRAWING FOR
TEMPORARY SHOULDER CLOSURES

SHOULDER CLOSURES UTILIZING DRUMS

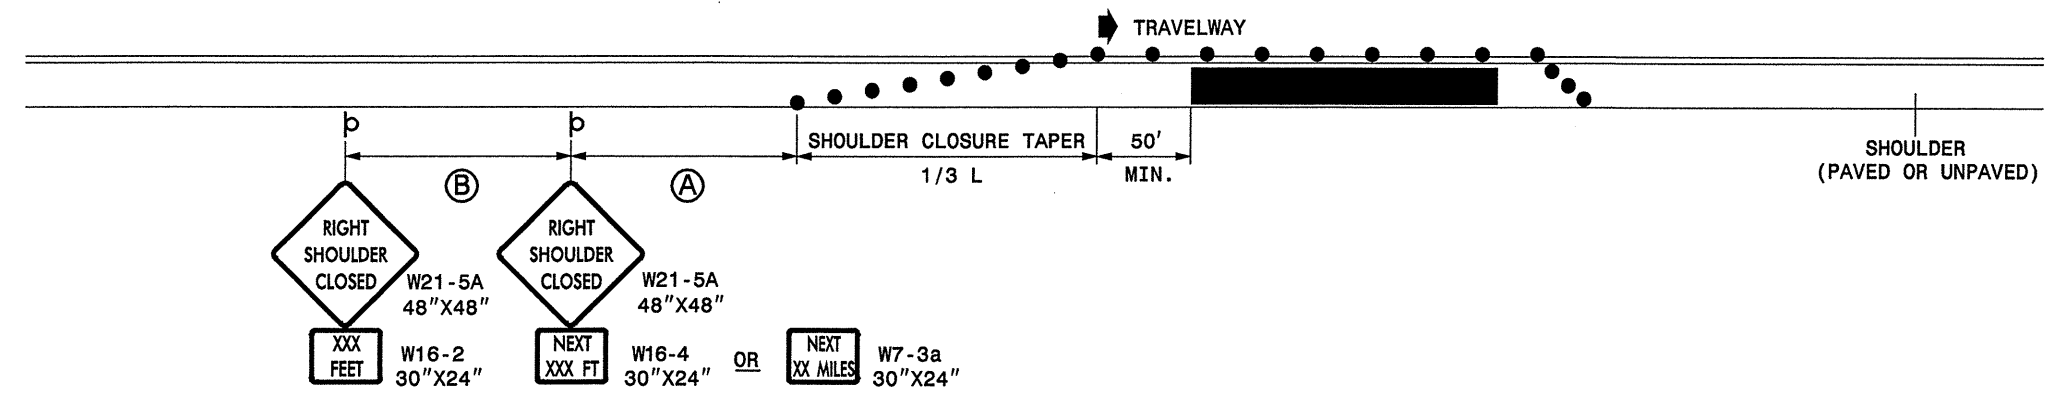

SHOULDER CLOSURES UTILIZING TEMPORARY BARRIER

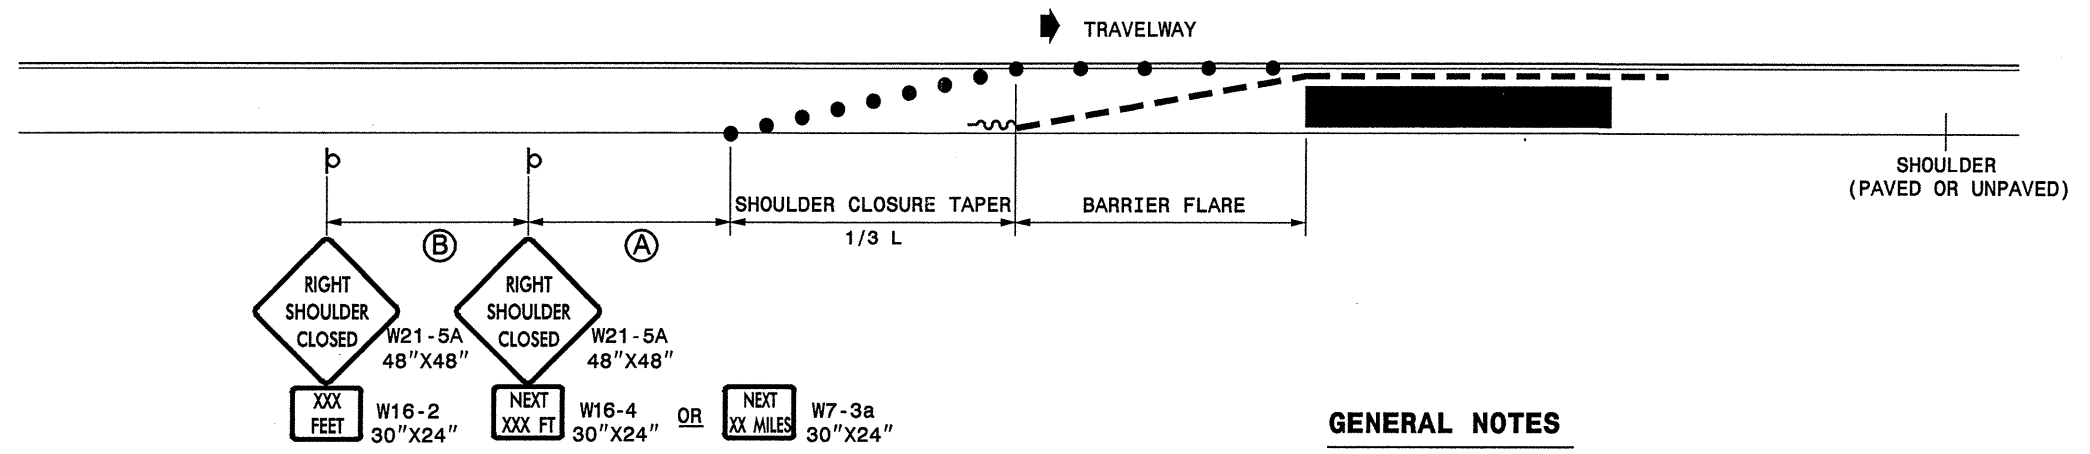

GENERAL NOTES

- PLACE SHOULDER CLOSURE SIGNS ON THE SAME SIDE AS THE SHOULDER THAT IS CLOSED.
- PLACE DRUMS IN THE SHOULDER TAPER AT THE MAXIMUM SPACING EQUAL IN FEET TO THE POSTED SPEED LIMIT. THE MAXIMUM SPACING OF DRUMS ALONG THE WORK AREA AND BARRIER FLARE IS EQUAL IN FEET TO 2 TIMES THE POSTED SPEED LIMIT.
- FLARE THE APPROACH END OF PORTABLE CONCRETE BARRIER BEYOND THE SHOULDER AND USE A CRASH CUSHION FOR PROTECTION IF THE EXPOSED END OF THE BARRIER IS WITHIN THE "CLEAR ZONE".
- USE STATIONARY SIGNS FOR LONG TERM OPERATIONS (LONGER THAN 3 DAYS).
- REFER TO STD. 1101.11 SHEETS 1, 3, & 4, FOR "L" DISTANCE, BARRIER FLARE RATES, AND SIGN SPACING.

LEGEND

| | |
|--|-----------------------------|
| | TEMPORARY CRASH CUSHION |
| | PORTABLE CONCRETE BARRIER |
| | DRUM |
| | STATIONARY OR PORTABLE SIGN |
| | DIRECTION OF TRAFFIC FLOW |

SHEET 1 OF 1
1101D04

STATE OF NORTH CAROLINA
DEPT. OF TRANSPORTATION
DIVISION OF HIGHWAYS
RALEIGH, N.C.

1-05

ENGLISH STANDARD DRAWING FOR
TEMPORARY SHOULDER CLOSURES

SHEET 1 OF 1
1101D04

| APPROVED: _____ DATE: _____ | REPLACEMENT DETAIL FOR RSD 1101.04 | SCALE: NONE | <table border="1"> <tr> <th colspan="2">REVISIONS</th> </tr> <tr> <td> </td> <td> </td> </tr> <tr> <td> </td> <td> </td> </tr> </table> | REVISIONS | | | | | |
|-----------------------------|---|---|---|-----------|--|--|--|--|--|
| REVISIONS | | | | | | | | | |
| | | | | | | | | | |
| | | | | | | | | | |
| SEAL | DATE: 11/04 | DESIGN BY: MMM | | | | | | | |
| | DESIGN BY: MMM | REVIEWED BY: MMM | | | | | | | |
| | | <table border="1"> <tr> <td>CAO</td> <td>FILE</td> </tr> </table> | CAO | FILE | | | | | |
| CAO | FILE | | | | | | | | |

16-JUN-2005 11:45
 \\lets-cctfe01\TCU\TCU\group\mm\resur\facimg\div05\wbs399863\ShoulderClosures05.dgn
 AT TETC206427
 pseymore