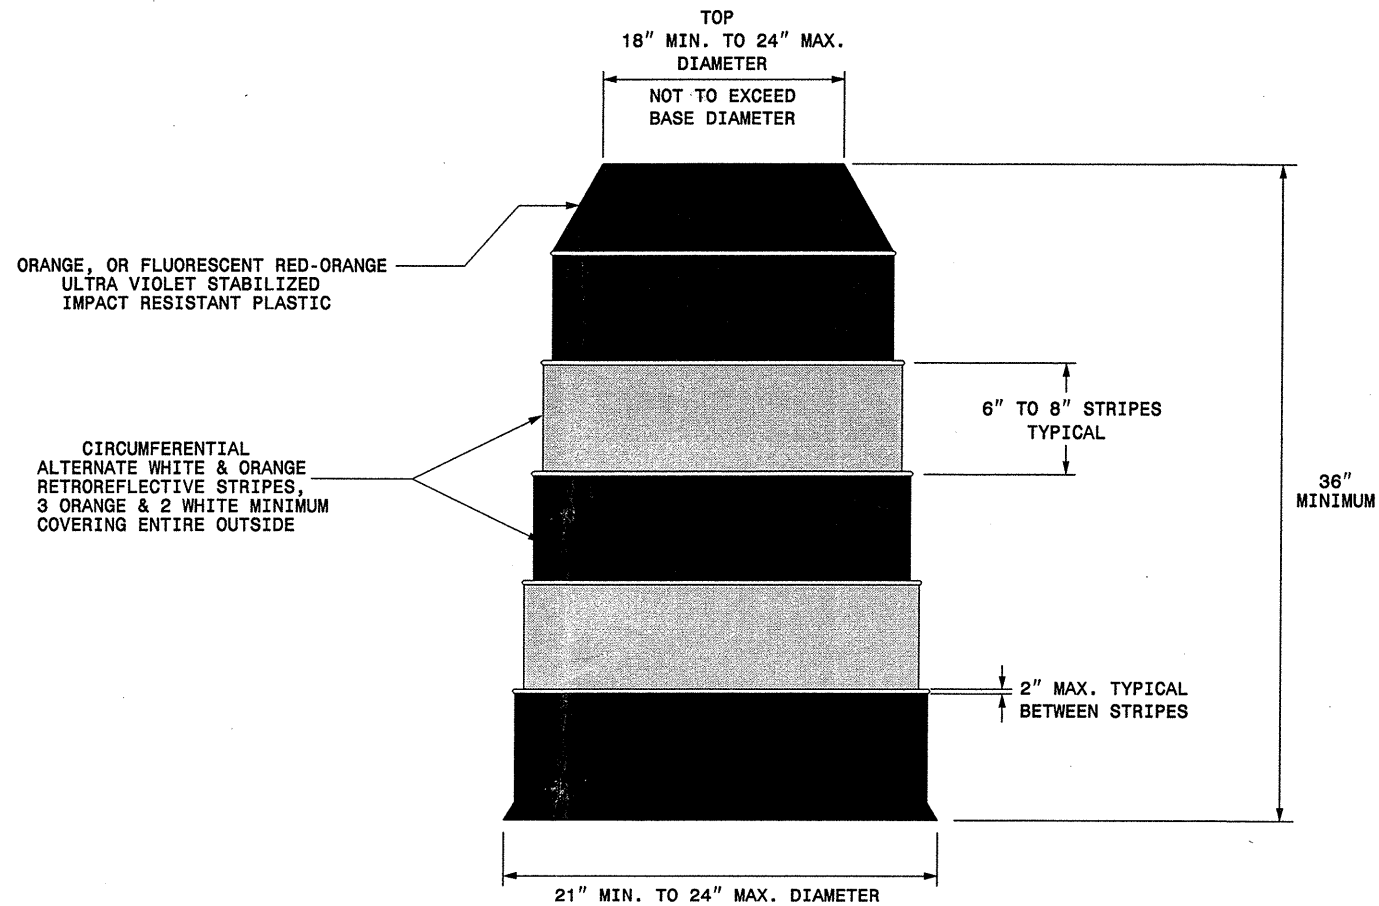


STATE OF
NORTH CAROLINA
DEPT. OF TRANSPORTATION
DIVISION OF HIGHWAYS
RALEIGH, N.C.

ENGLISH STANDARD DRAWING FOR
DRUMS

SHEET 1 OF 1
1130D01



GENERAL NOTES

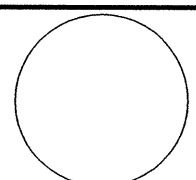

- BALLASTING SHALL BE ACHIEVED BY THE SAND BAG, TIRE-SIDEWALL BALLAST, OR PREFORMED WEIGHTED BASE BALLASTING METHODS. DO NOT PLACE BALLAST ON TOP OF THE DRUM.
- IF NECESSARY PLACE THE NAME OF THE AGENCY, CONTRACTOR, OR SUPPLIER ON NON-RETROREFLECTIVE DRUM SURFACES. SHOW THE LETTERS AND NUMBERS USING A NON-RETROREFLECTIVE COLOR AND NOT OVER 2" IN HEIGHT.

STATE OF
NORTH CAROLINA
DEPT. OF TRANSPORTATION
DIVISION OF HIGHWAYS
RALEIGH, N.C.

ENGLISH STANDARD DRAWING FOR
DRUMS

SHEET 1 OF 1
1130D01

I6-JUN-2005 14:3
 \\ets-cct501\TCU\Tcu\2group._mm\resur-facing\div05\wbs399863\4752\399863\drums_english112304.dgn
 AT TETC206427
 pseymore

APPROVED: _____	DATE: _____	REPLACEMENT DETAIL FOR RSD 1130.01	
SEAL 			
SCALE: NONE	DATE: 4/02		REVISIONS
DWG. BY: MMM	DESIGN BY: MMM		11/02
REVIEWED BY: MMM			