




PLAN OF WING W1

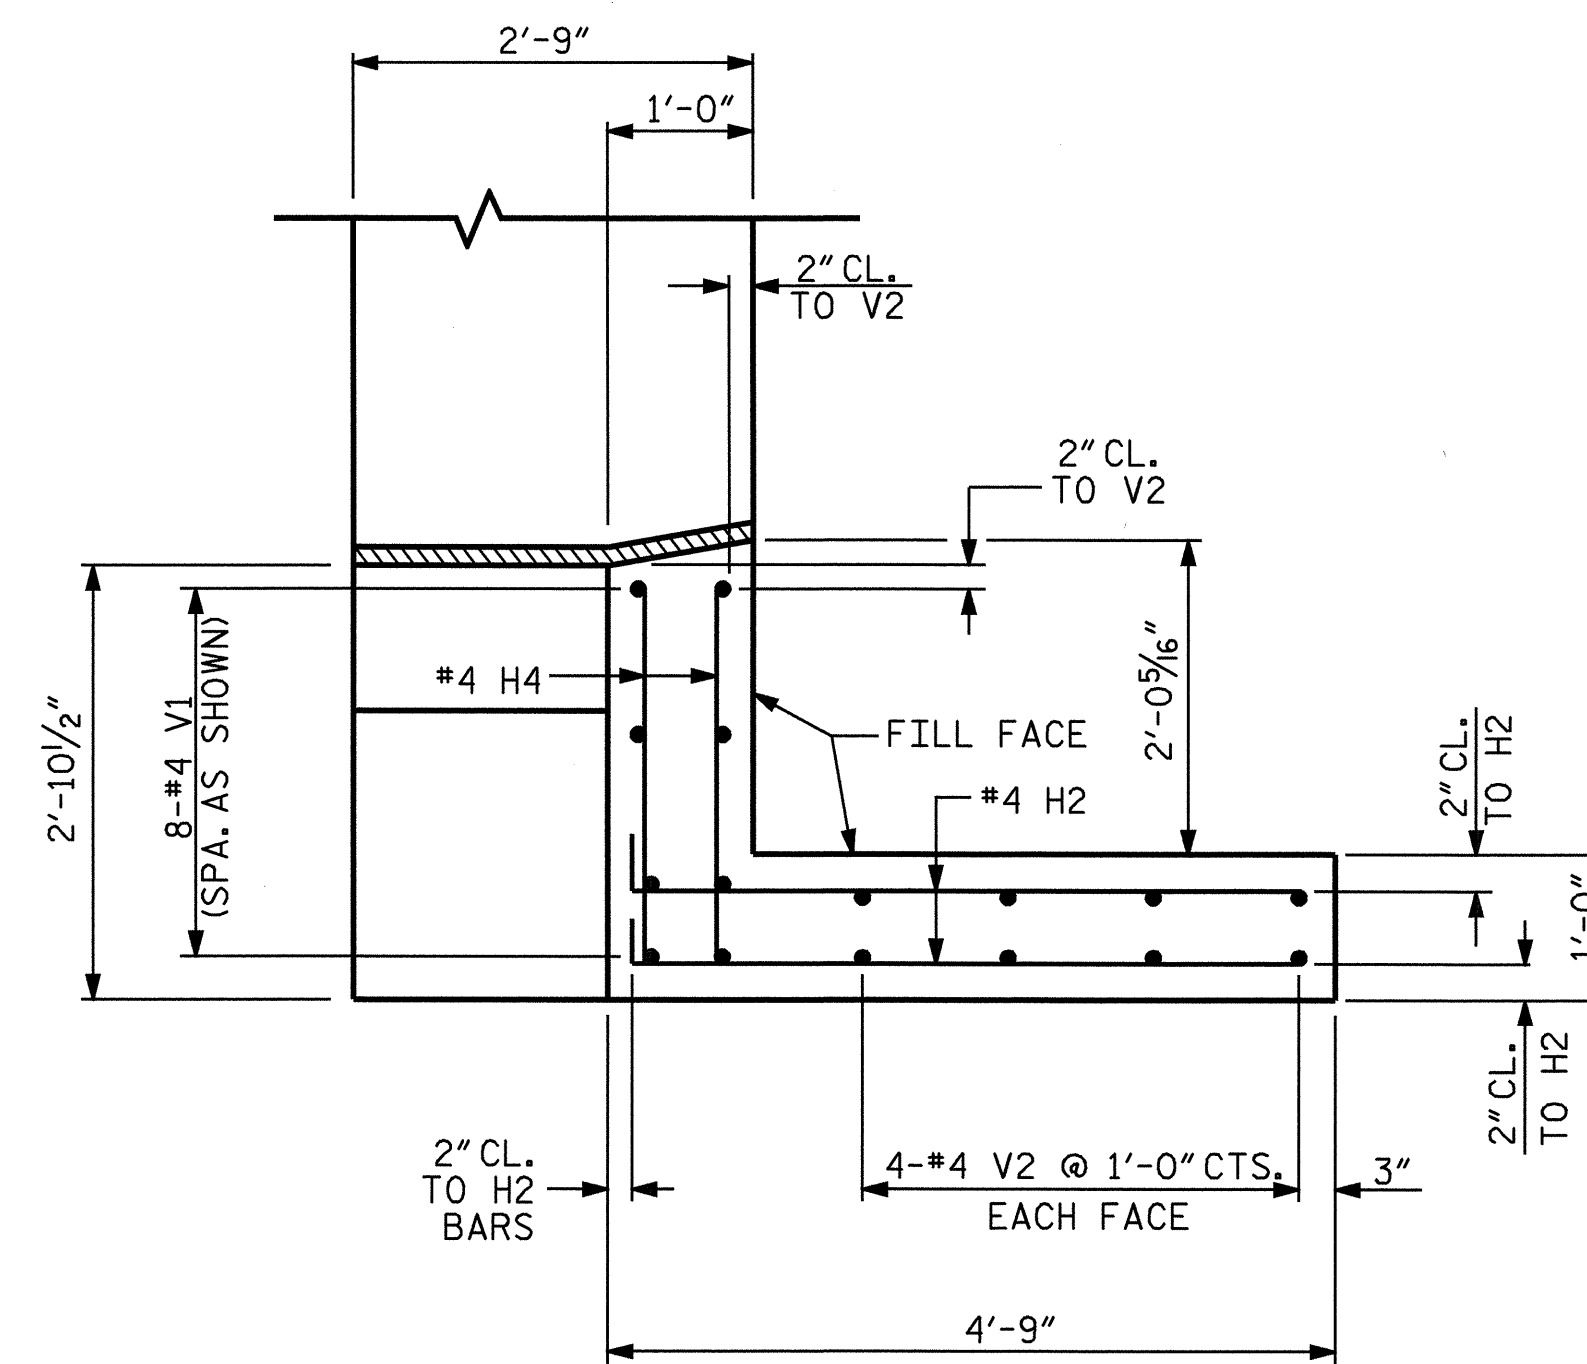


PLAN OF WING W2

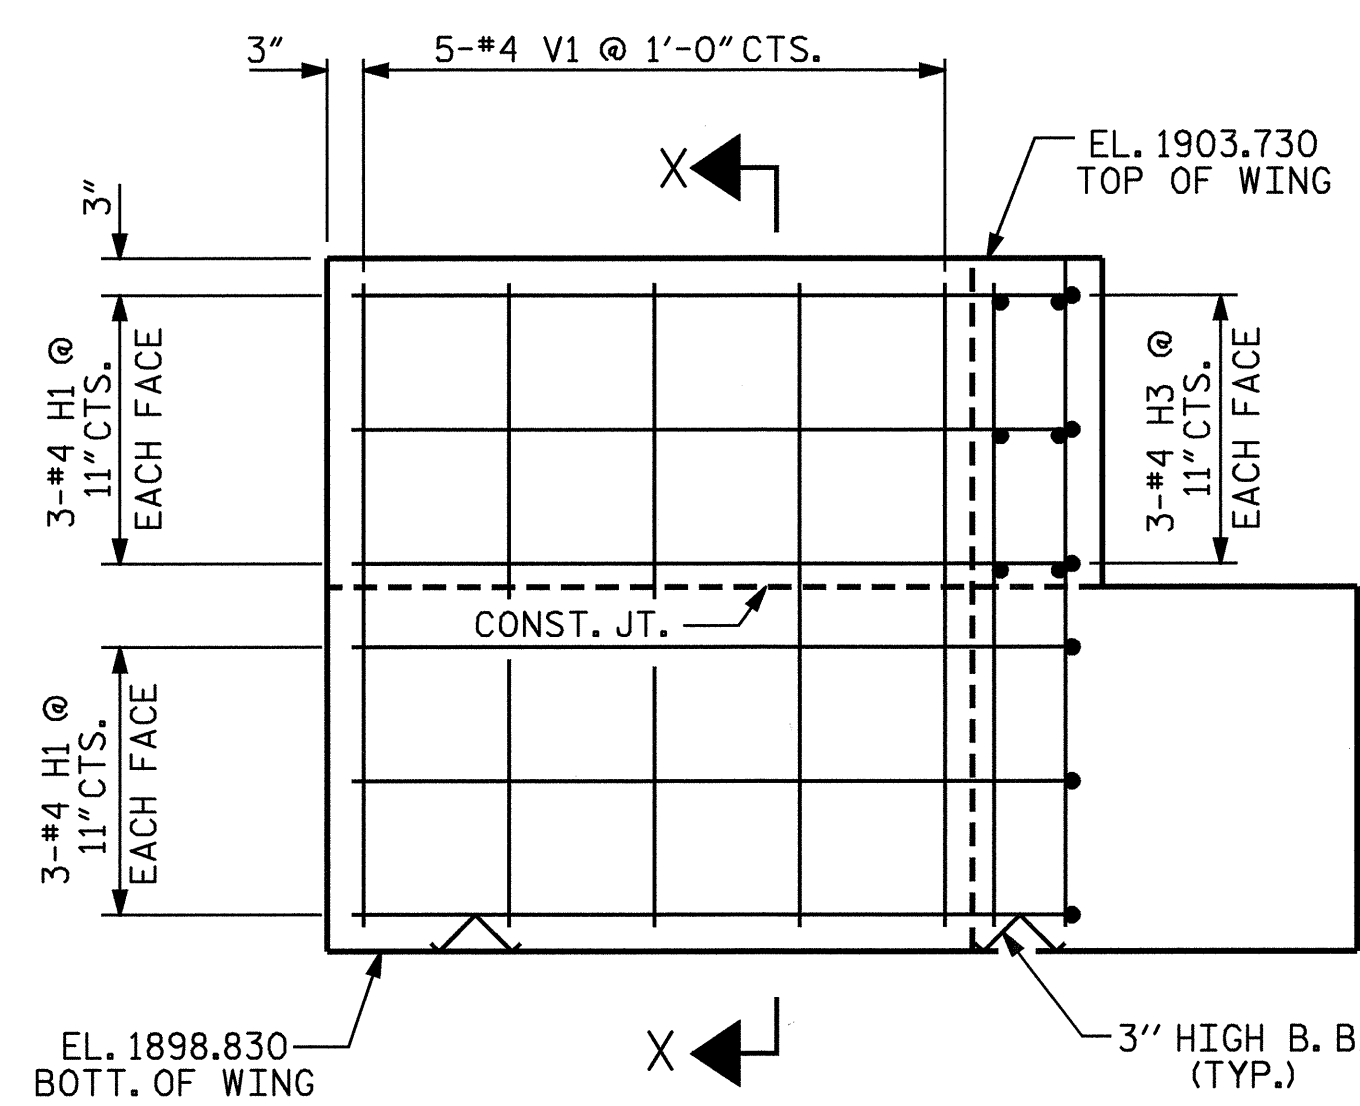


ELEVATION OF WING W1

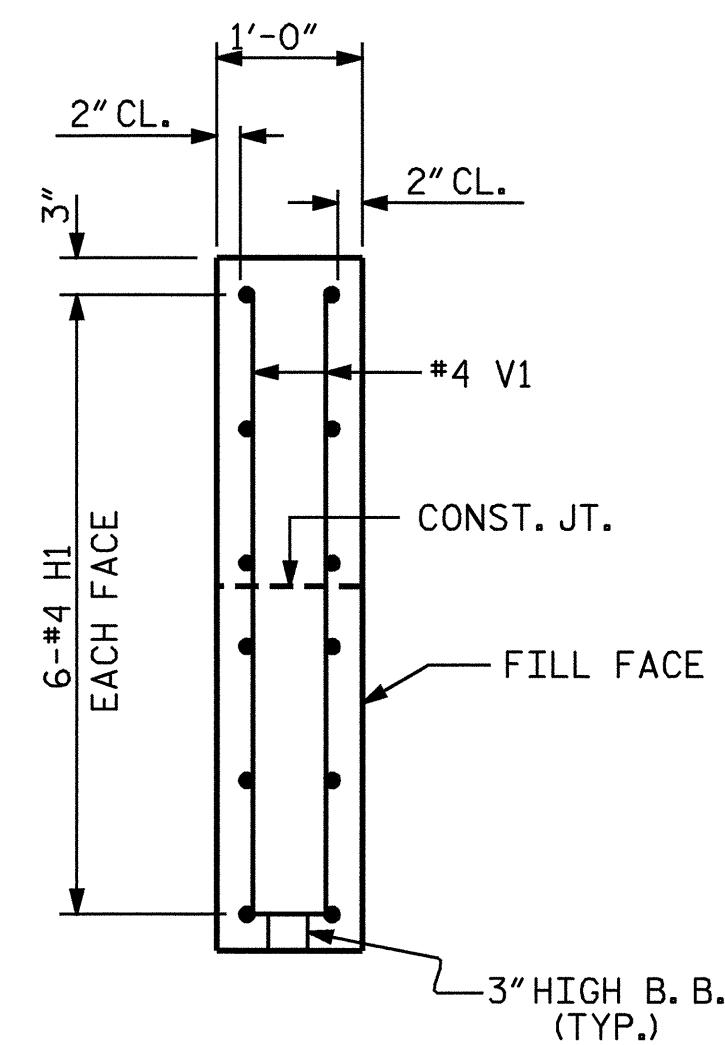

SECTION X-X

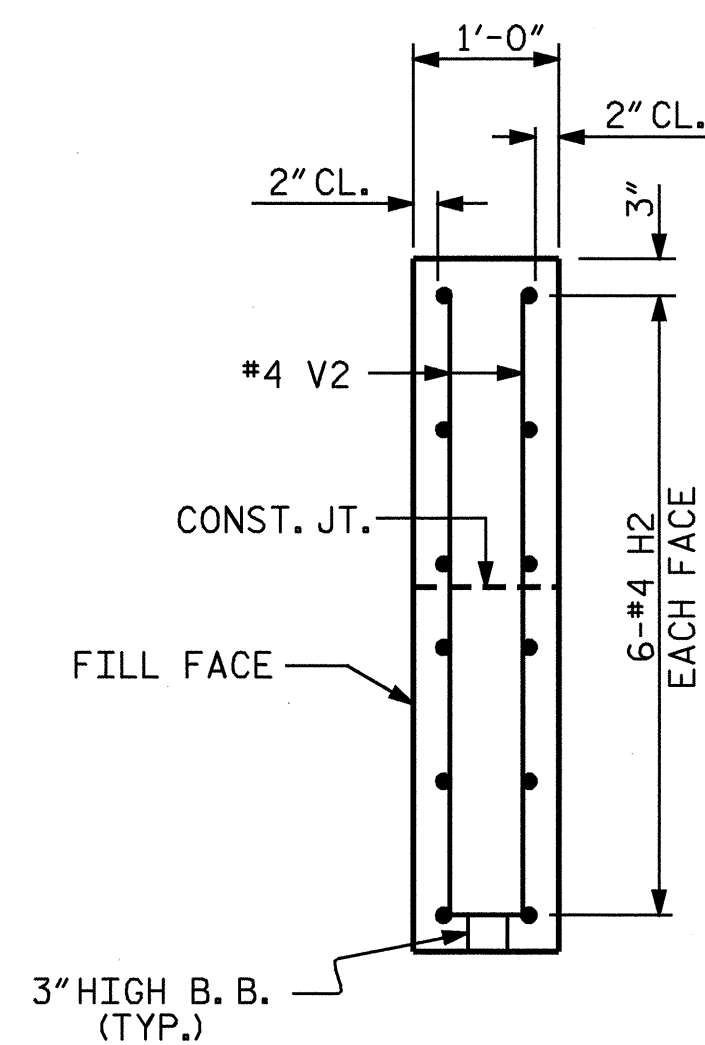

SECTION Y-Y

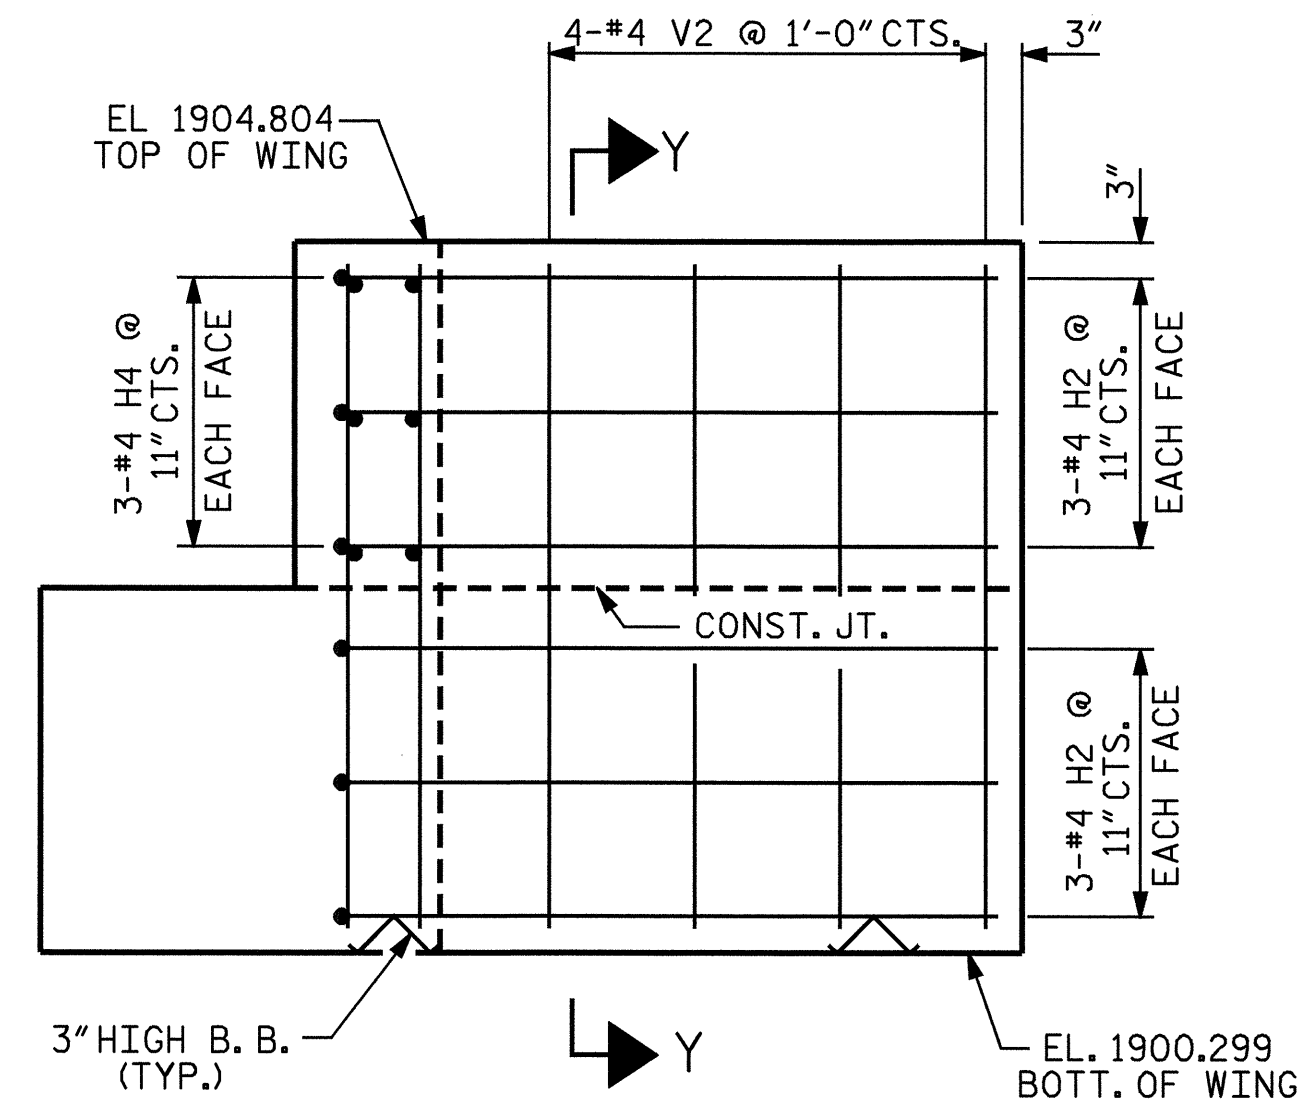

ELEVATION OF WING W2

DRAWN BY : QT NGUYEN/CRY DATE : 12-04  
 CHECKED BY : LL MURPHY DATE : 02/05

07-JUN-2005 09:30  
 R:\STRUCT\FINALP\B3666E.sd.E1.01.dgn  
 danodg



PROJECT NO. B-3666  
HENDERSON COUNTY  
 STATION: 16+25.50 -L-

SHEET 2 OF 3

STATE OF NORTH CAROLINA  
 DEPARTMENT OF TRANSPORTATION  
 RALEIGH

SUBSTRUCTURE  
 END BENT #2

REVISIONS						SHEET NO.
NO.	BY:	DATE:	NO.	BY:	DATE:	S-16
1			3			TOTAL SHEETS
2			4			21