

STATE OF NORTH CAROLINA  
DEPT. OF TRANSPORTATION  
DIVISION OF HIGHWAYS  
RALEIGH, N.C.


STATE OF NORTH CAROLINA  
DEPT. OF TRANSPORTATION  
DIVISION OF HIGHWAYS  
RALEIGH, N.C.

ENGLISH DETAIL DRAWING FOR  
GUARDRAIL INSTALLATION

ENGLISH DETAIL DRAWING FOR  
GUARDRAIL INSTALLATION

SHEET 1 OF 7  
862D02

SHEET 1 OF 7  
862D02

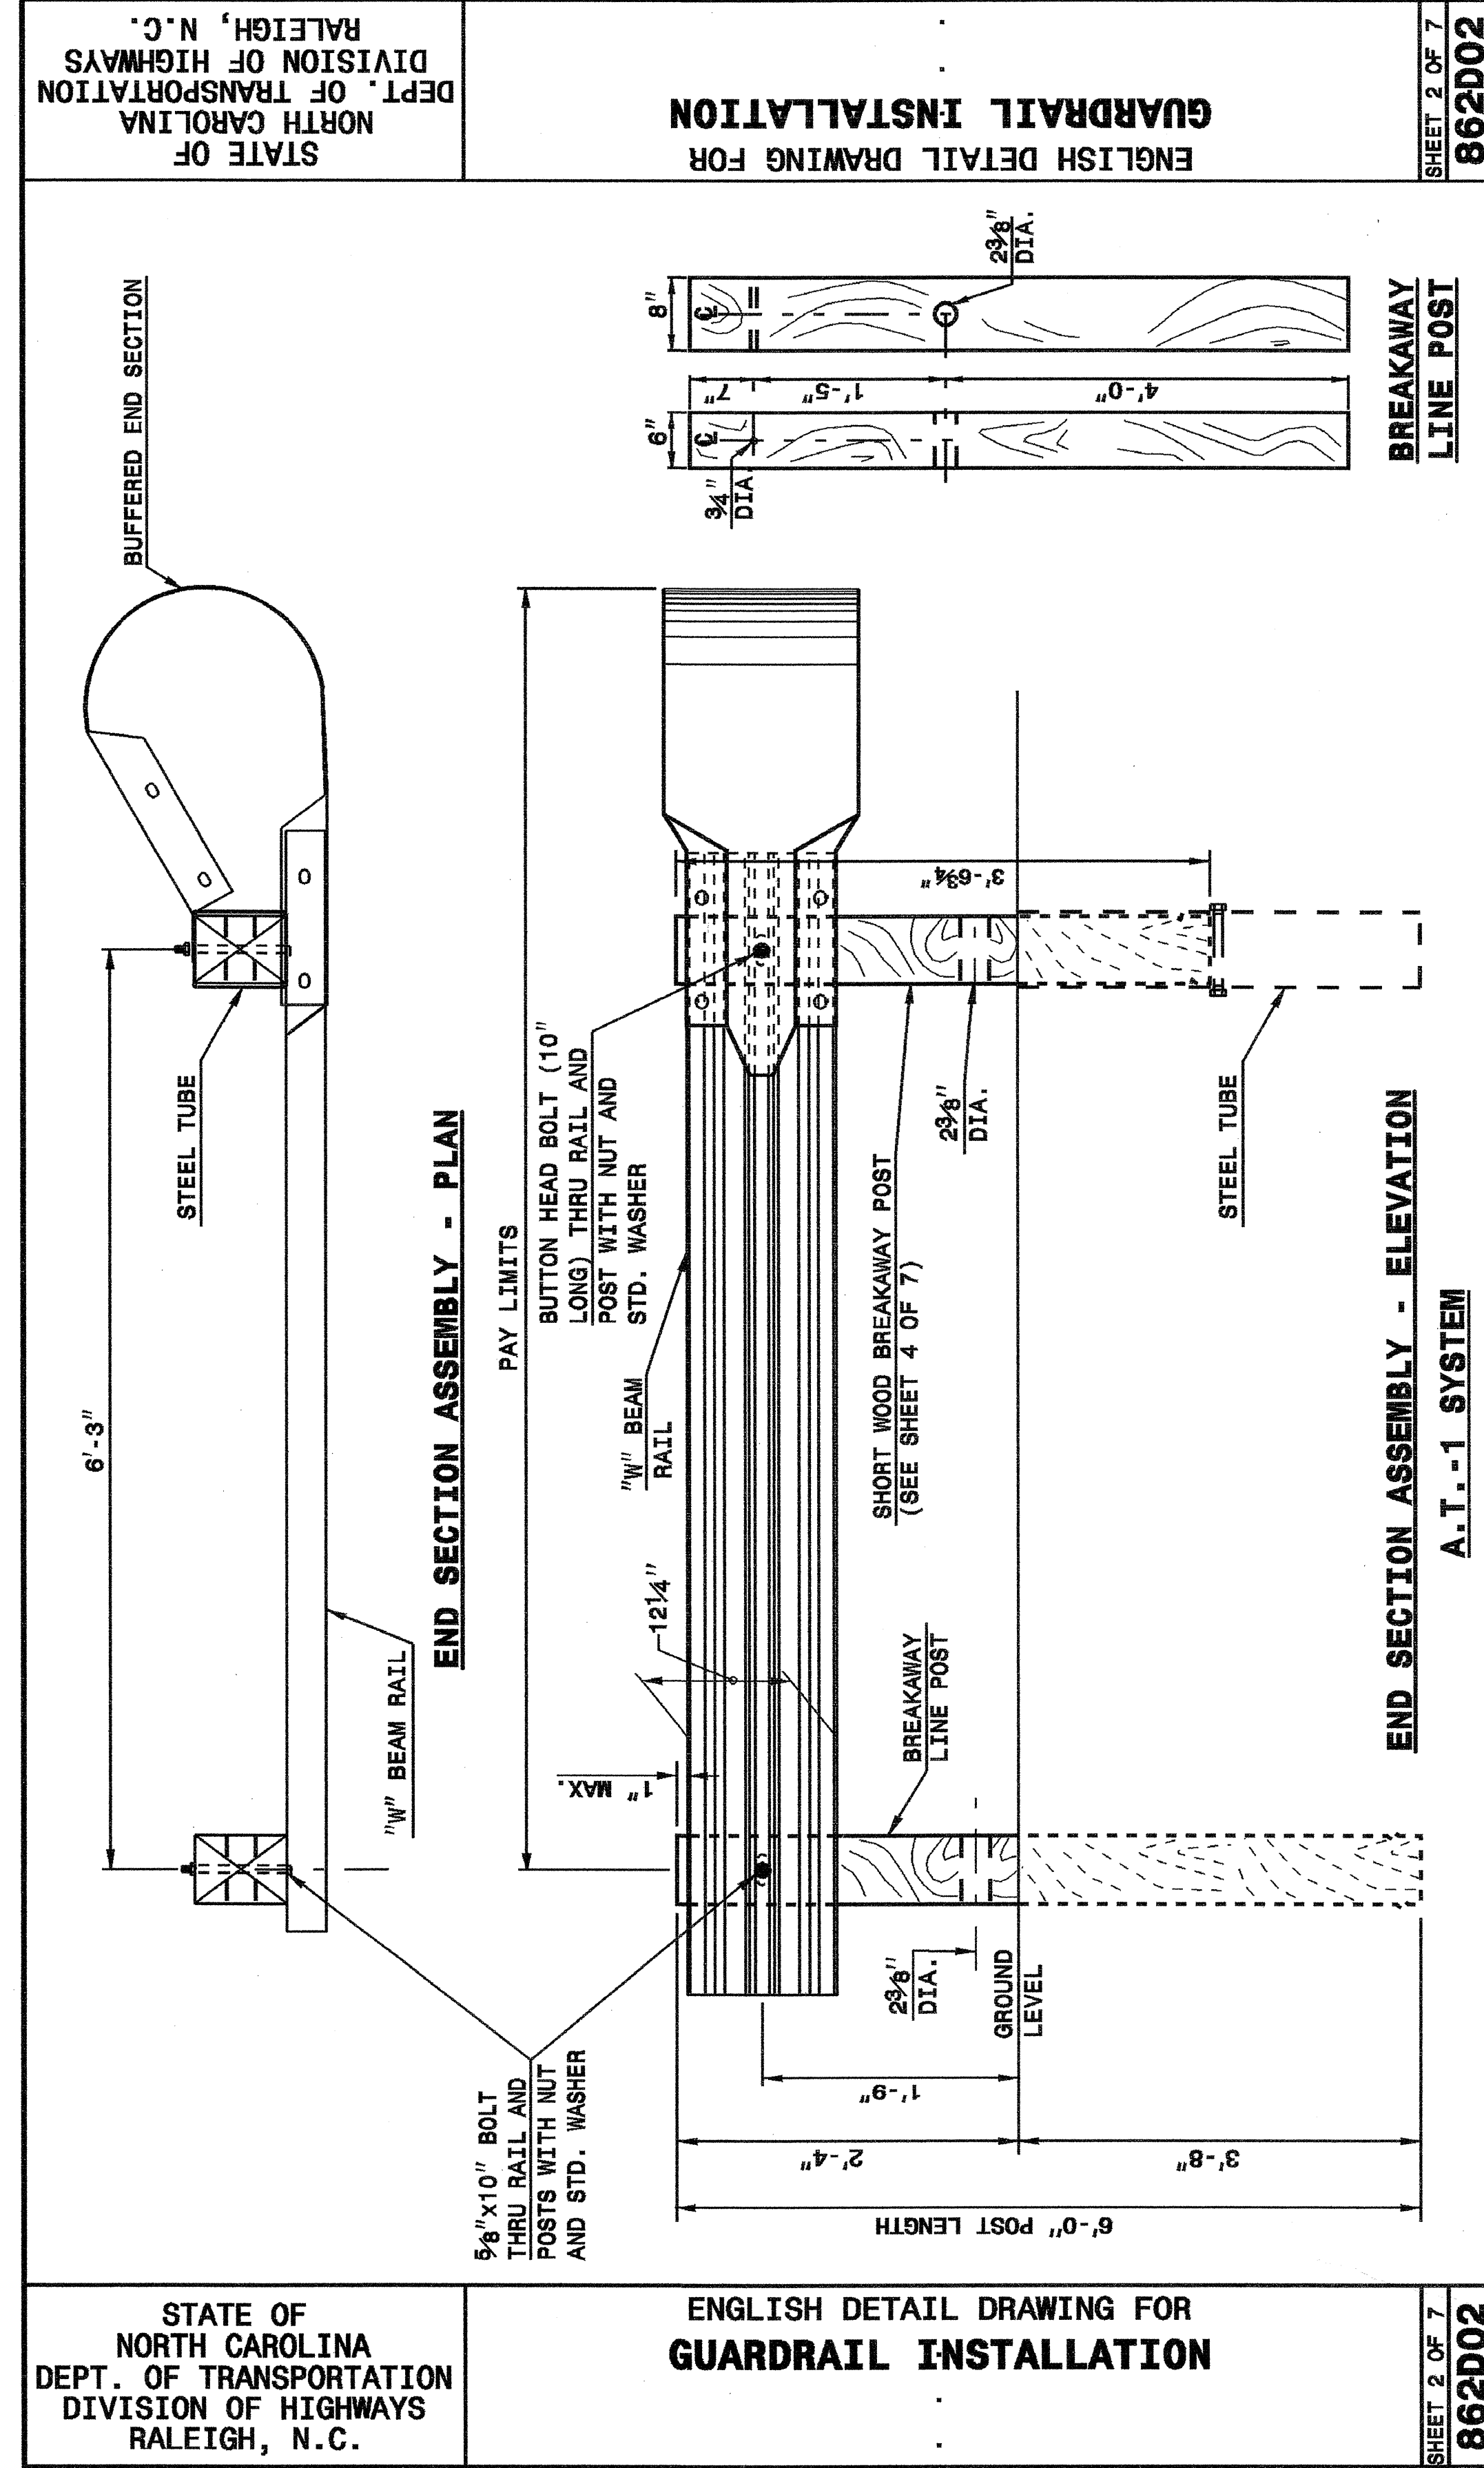

STATE OF NORTH CAROLINA  
DEPT. OF TRANSPORTATION  
DIVISION OF HIGHWAYS  
RALEIGH, N.C.

STATE OF NORTH CAROLINA  
DEPT. OF TRANSPORTATION  
DIVISION OF HIGHWAYS  
RALEIGH, N.C.

ENGLISH DETAIL DRAWING FOR  
GUARDRAIL INSTALLATION

ENGLISH DETAIL DRAWING FOR  
GUARDRAIL INSTALLATION


SHEET 2 OF 7  
862D02

SHEET 2 OF 7  
862D02

DESIGN SERVICES UNIT  
STANDARDS AND SPECIAL DESIGN  
Office 919-250-4128 FAX 919-250-4119

SEE PLATE FOR TITLE

ORIGINAL BY: 2002 STD. 862.02 DATE:  
MODIFIED BY: E.E. WARD DATE: 02-09-03  
CHECKED BY: DATE:  
FILE SPEC.: /usr/stds/02todetail/eng/lish/86202/862d02.dgn

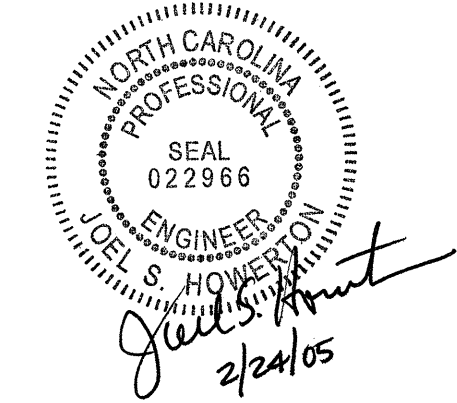

01/01/2005 01:38:52 PM C:\Roadway\Pro\B3666\_T.dwg  
 22-MAY-2003 15:39 C:\Roadway\Pro\B3666\_T.dwg  
 5/14/99