


8/23/99




PROJ. REFERENCE NO.	SHEET NO.
B-3666	X-5

150 140 130 120 110 100 90 80 70 60 50 40 30 20 10 0 10 20 30 40 50 60 70 80 90 100 110 120 130 140 150

BEGIN BRIDGE -L- STA. 15+68 +/-

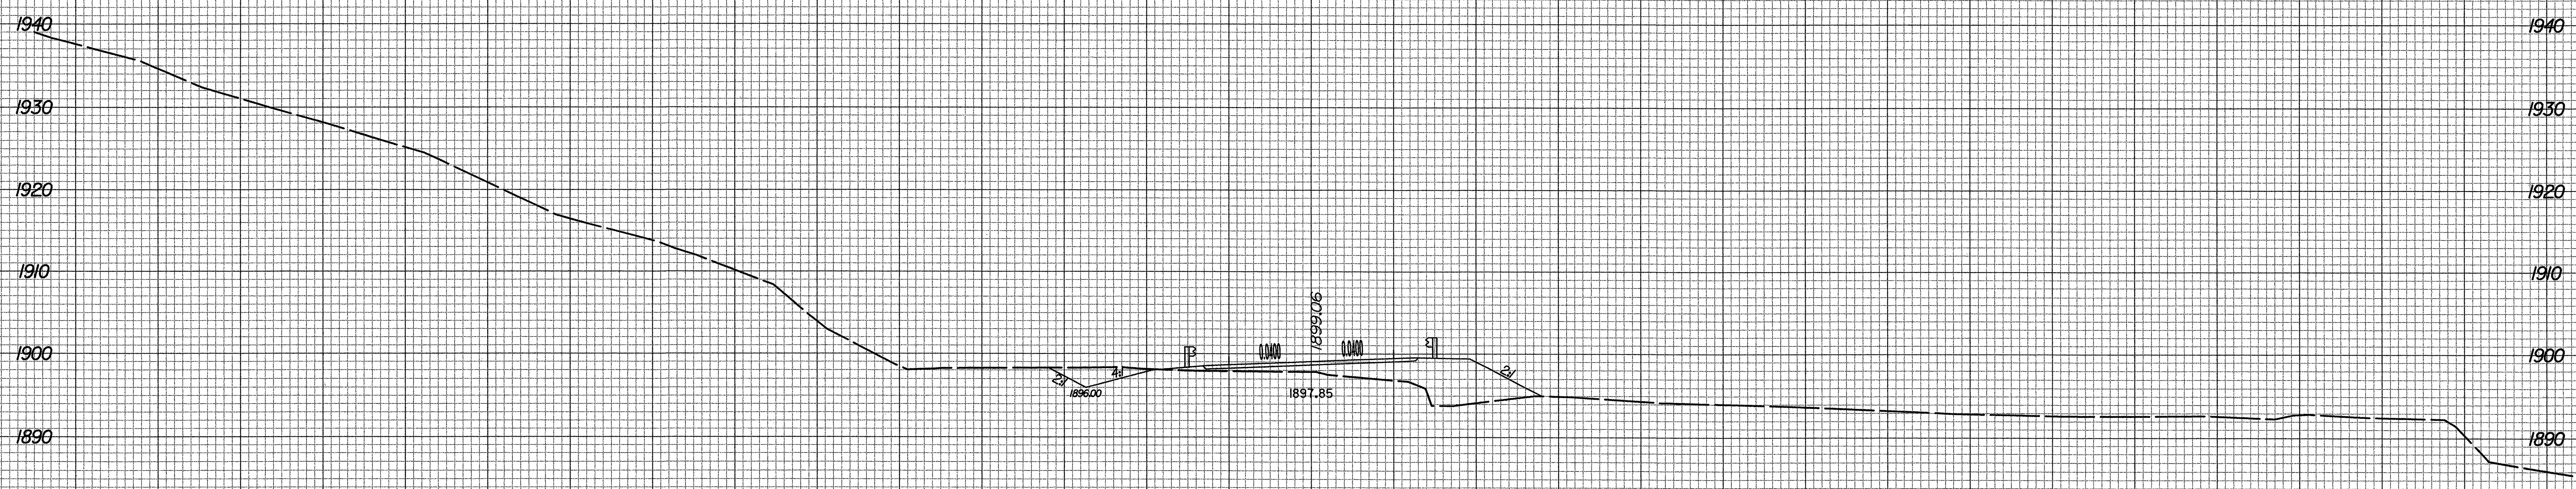

15+50.00

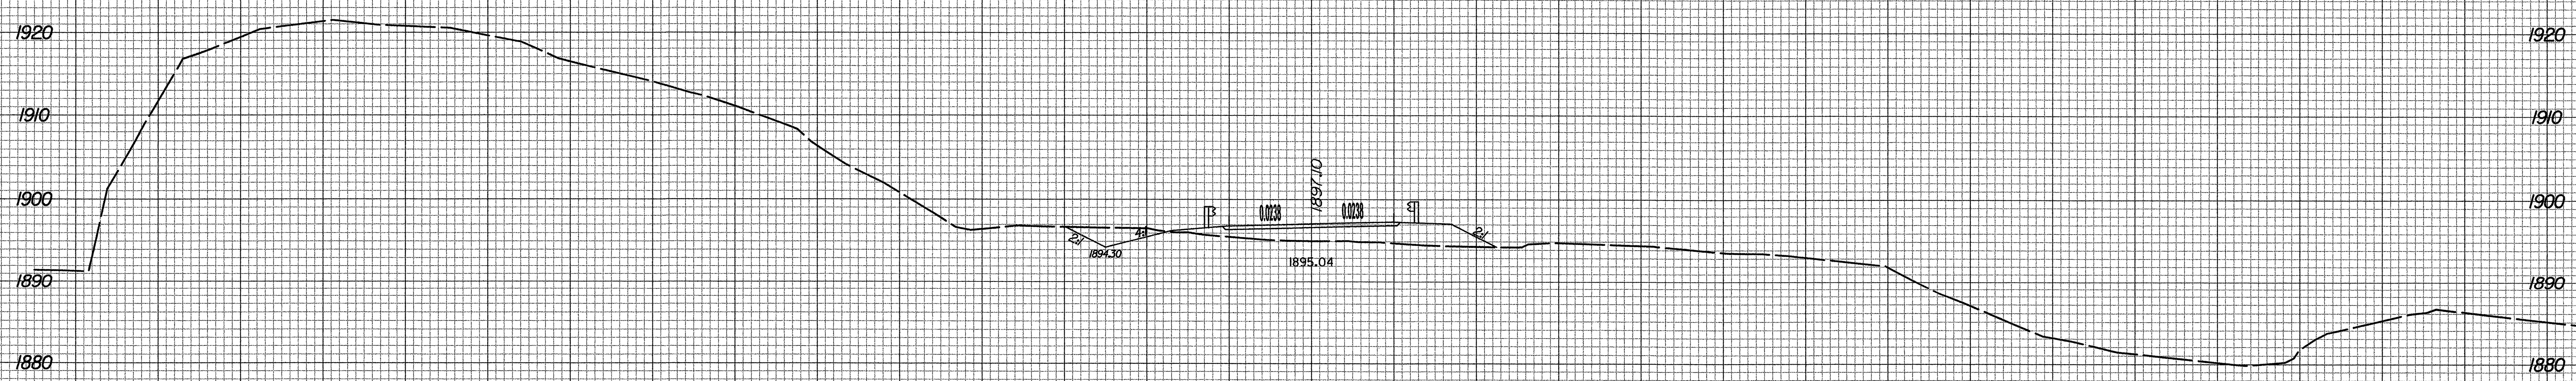

15+00.00

150 140 130 120 110 100 90 80 70 60 50 40 30 20 10 0 10 20 30 40 50 60 70 80 90 100 110 120 130 140 150

8/23/99
 08:20:05
 P:\Work\99\823\823.dwg