


8/23/99

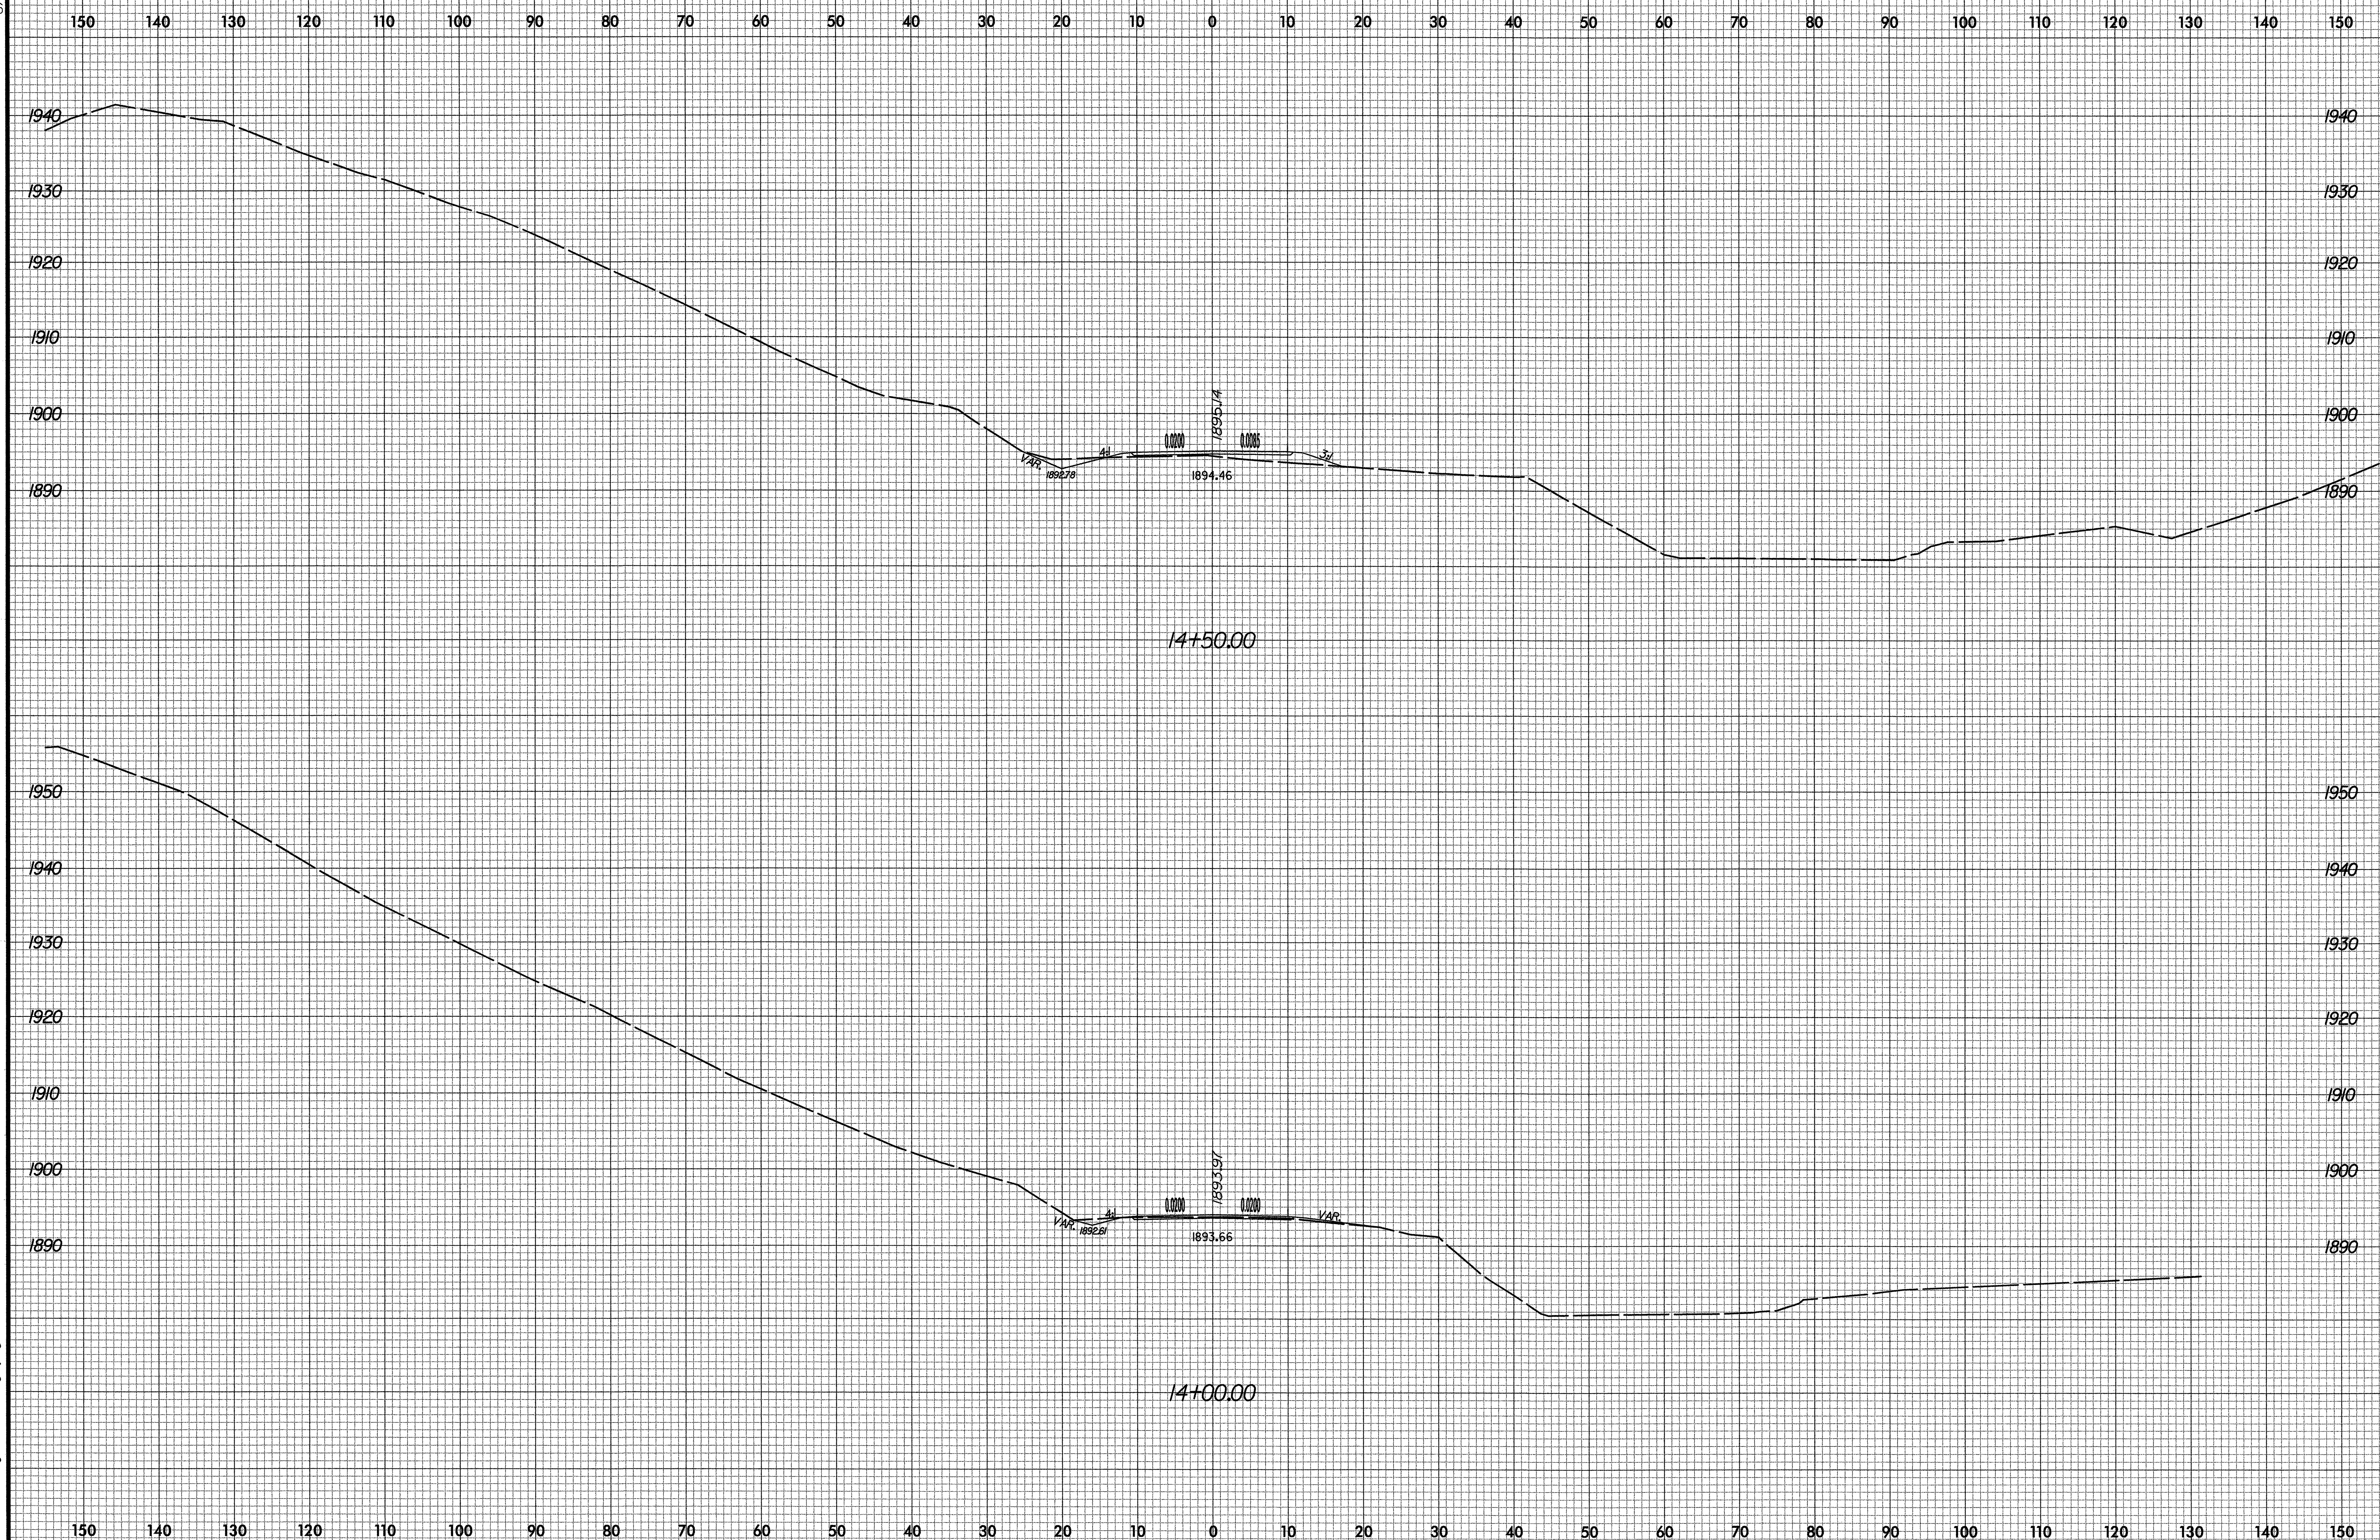

PROJ. REFERENCE NO.	SHEET NO.
B-3666	X-4



01/01/2005 08:05:05 PM  
 P:\Roadway\New\143381.rdw-ep.dgn