



8/23/99

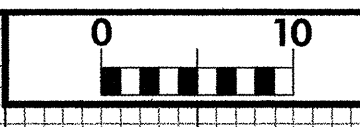

PROJ. REFERENCE NO.
B-3666

SHEET NO.
X-3

150 140 130 120 110 100 90 80 70 60 50 40 30 20 10 0 10 20 30 40 50 60 70 80 90 100 110 120 130 140 150

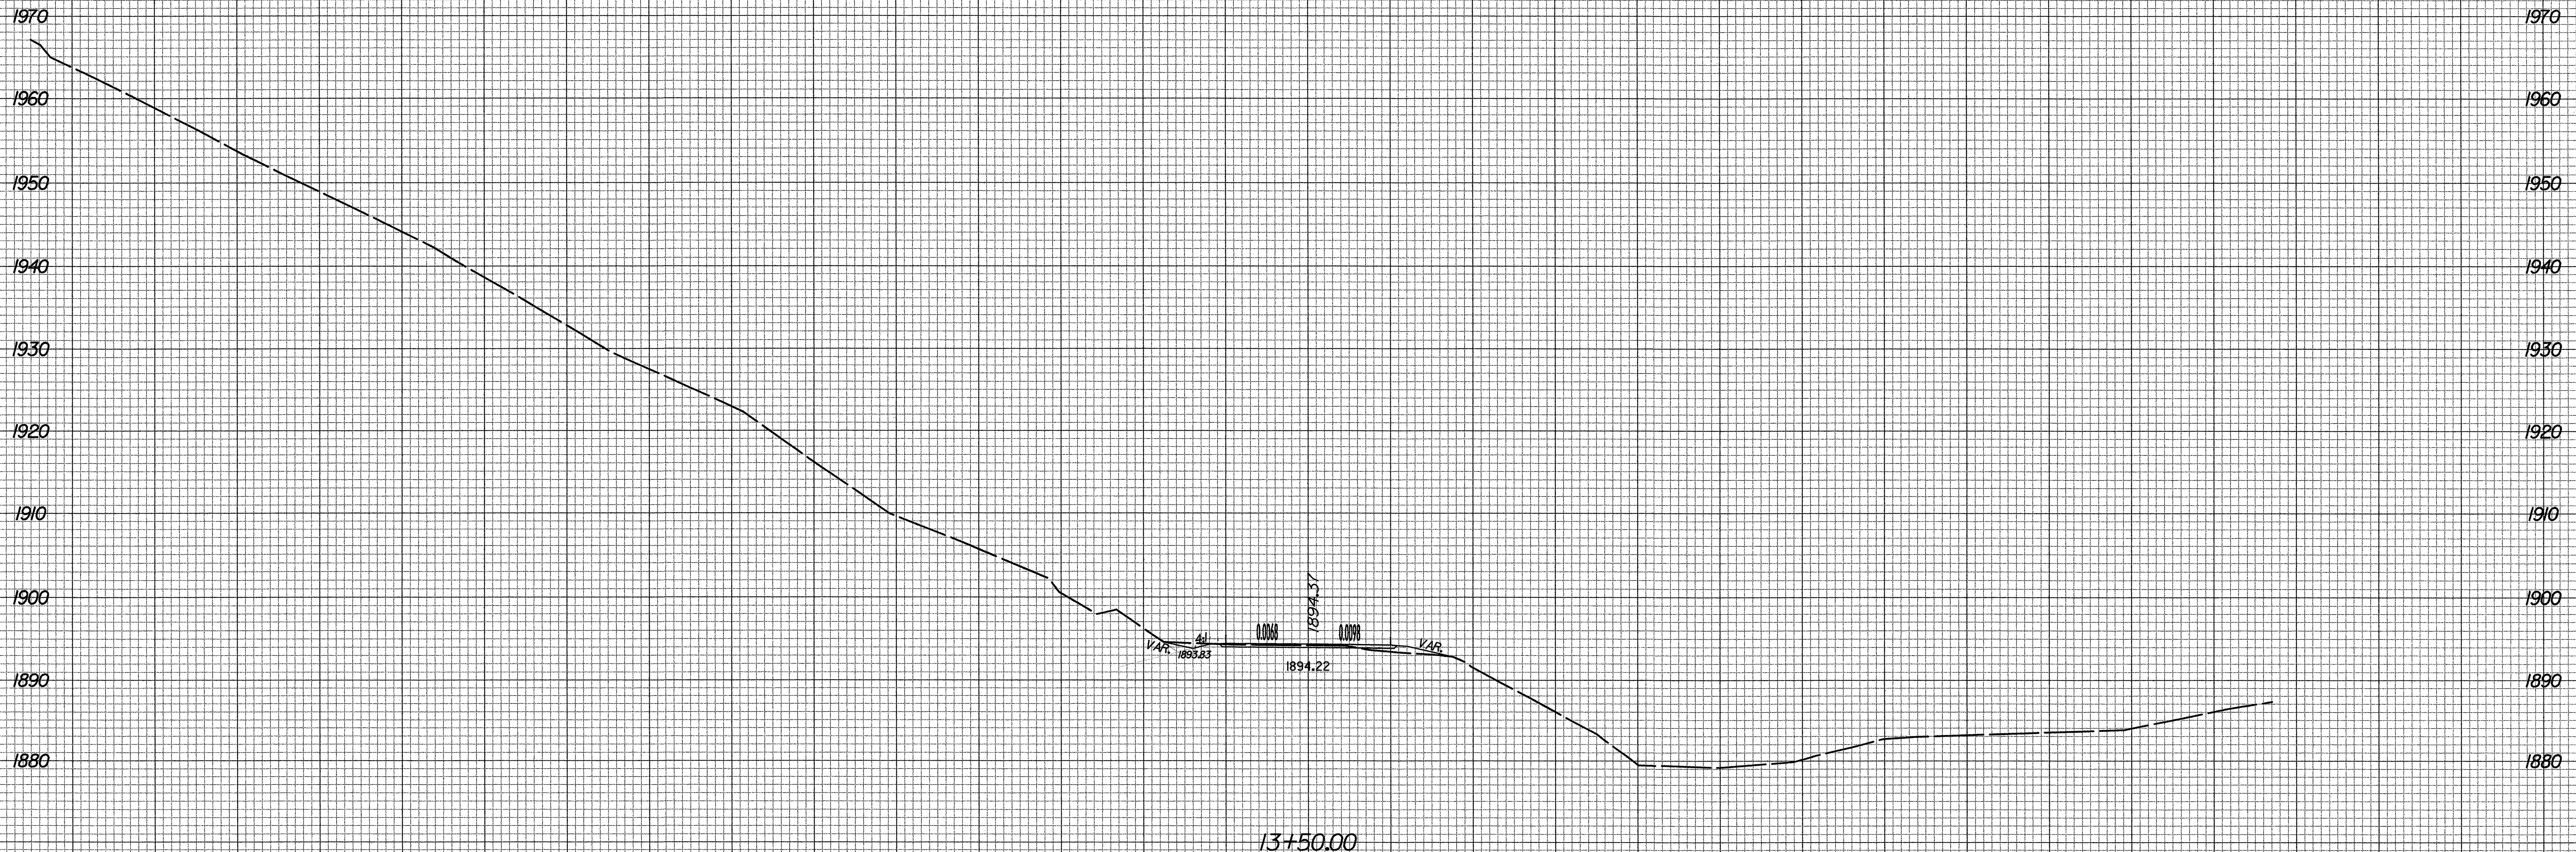

08/01/2008 08:04:37 PM
C:\msdcs\user\33826\proj\B-3666\X-3.dwg

150 140 130 120 110 100 90 80 70 60 50 40 30 20 10 0 10 20 30 40 50 60 70 80 90 100 110 120 130 140 150