



## TYPICAL RISER DETAILS


### RISER TO JUNCTION BOX ASSEMBLY

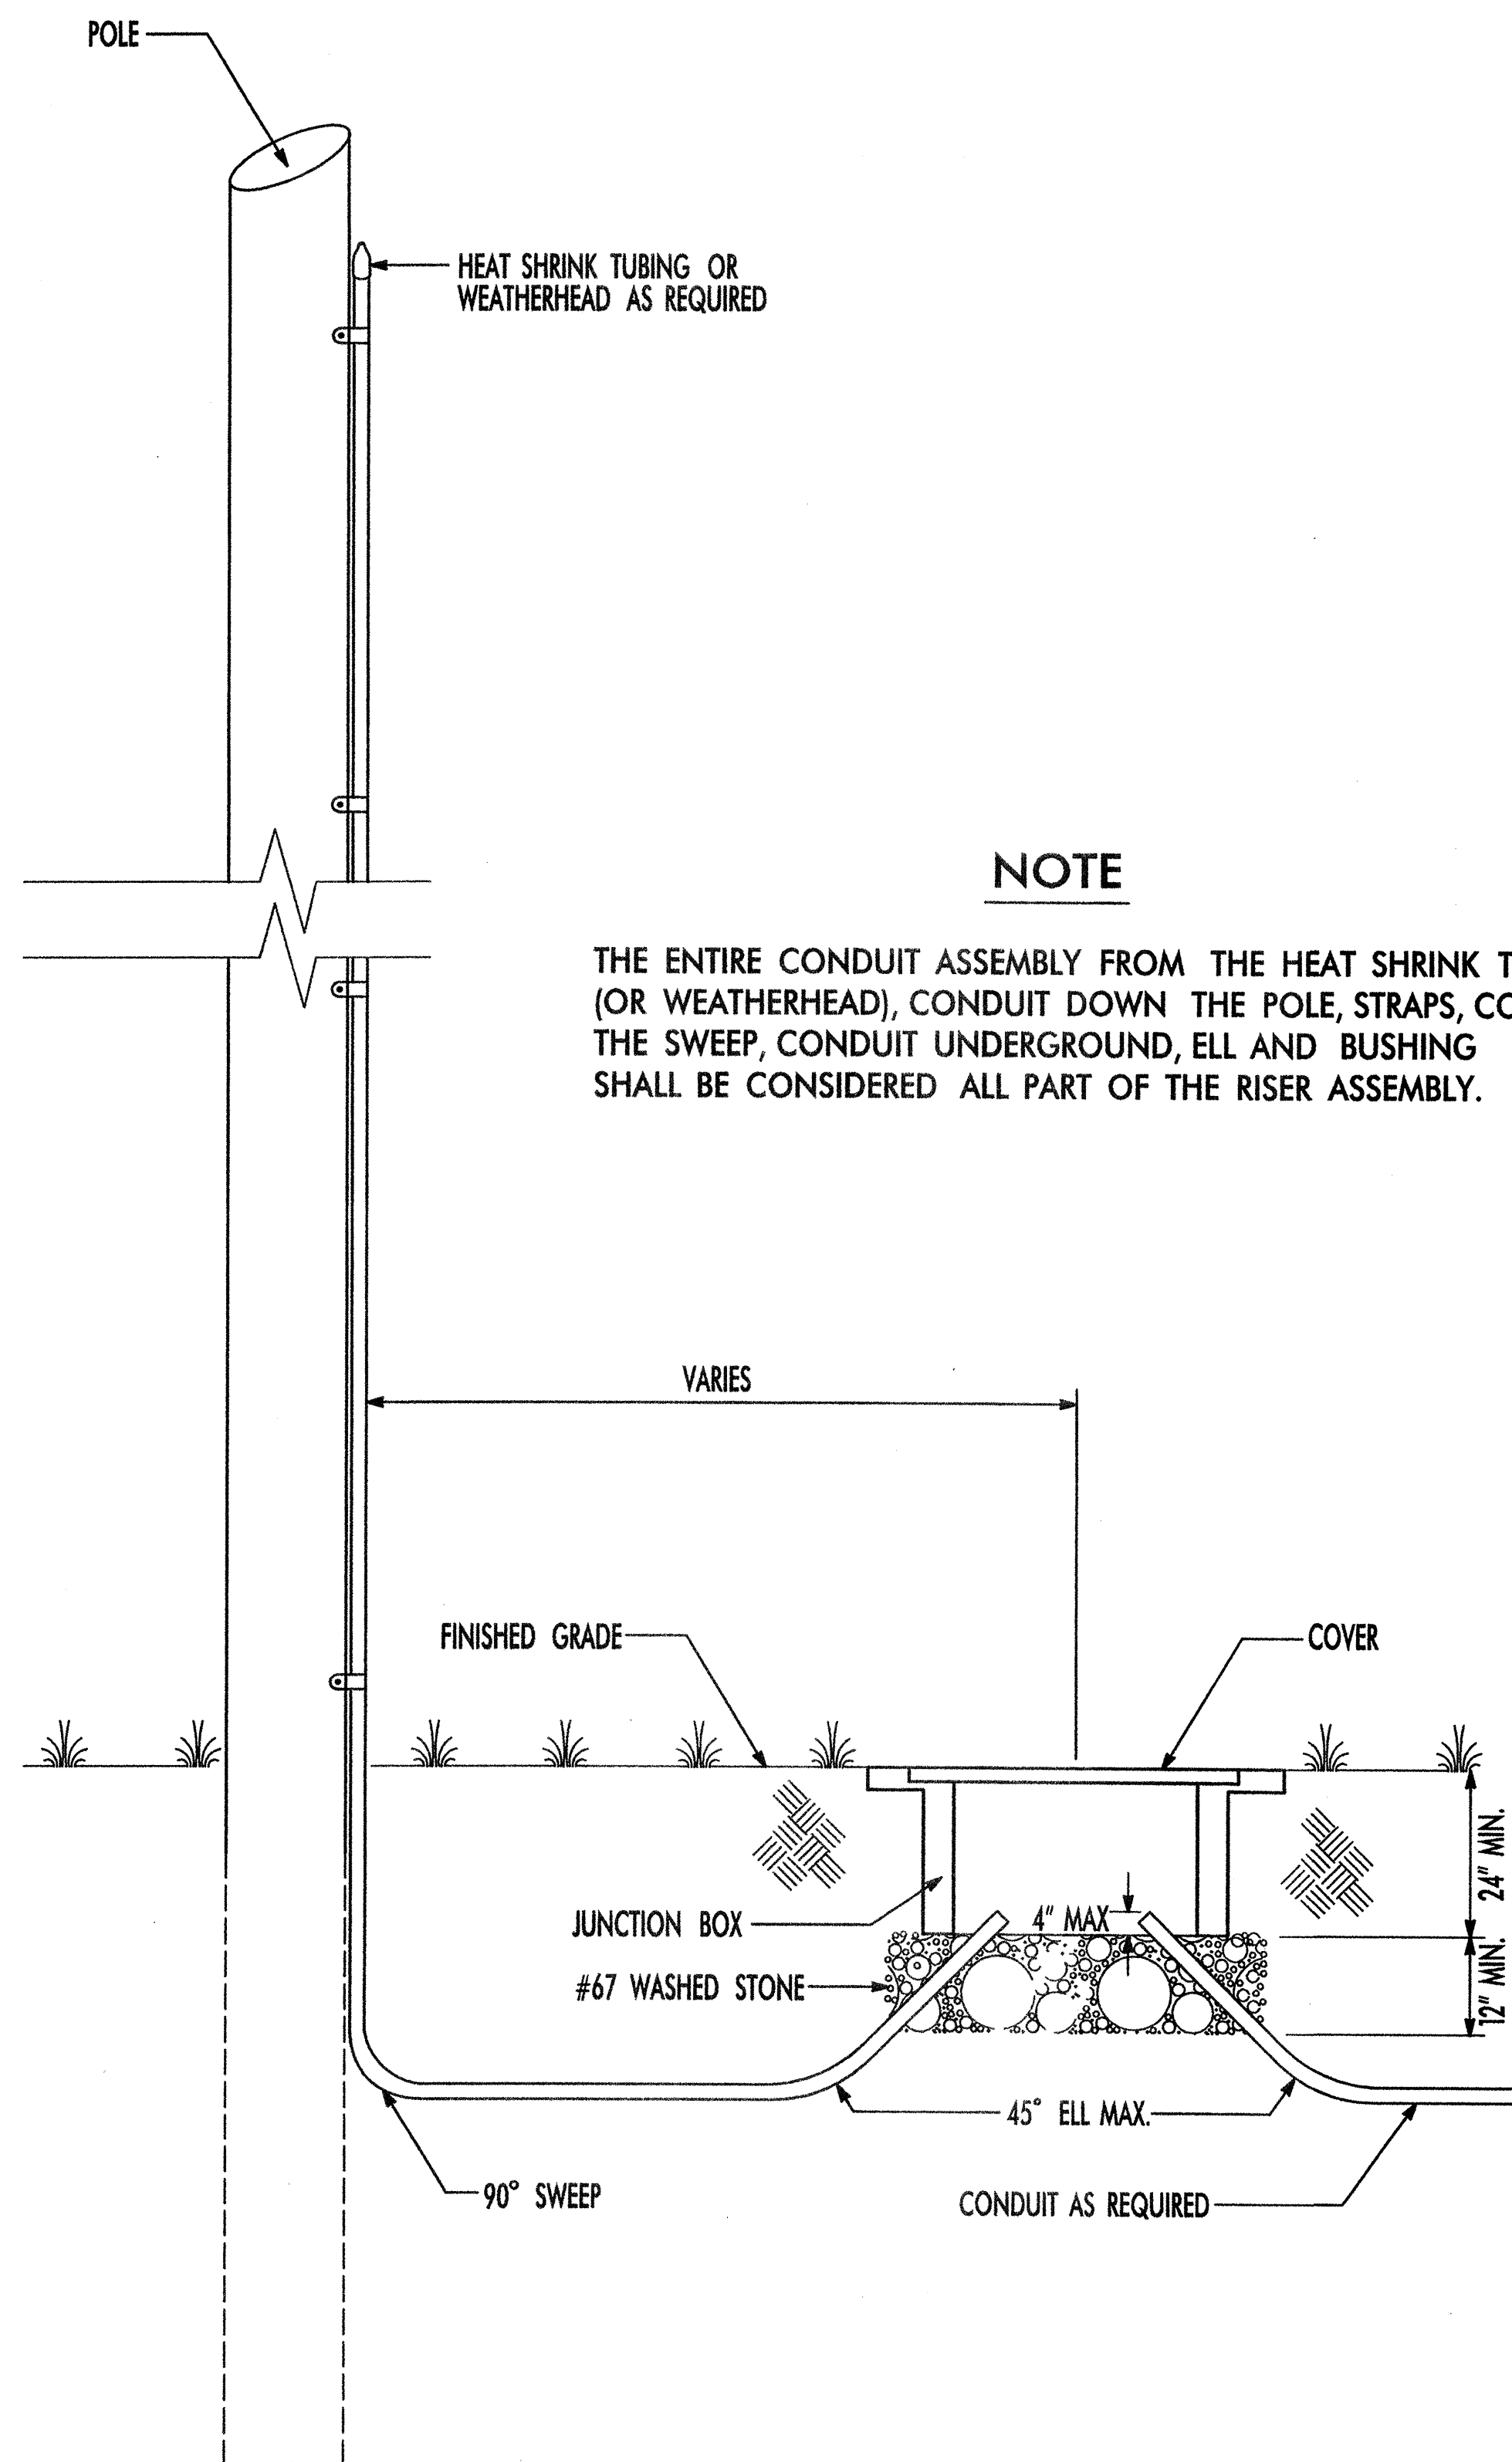

### RISER TO CABINET FOUNDATION ASSEMBLY

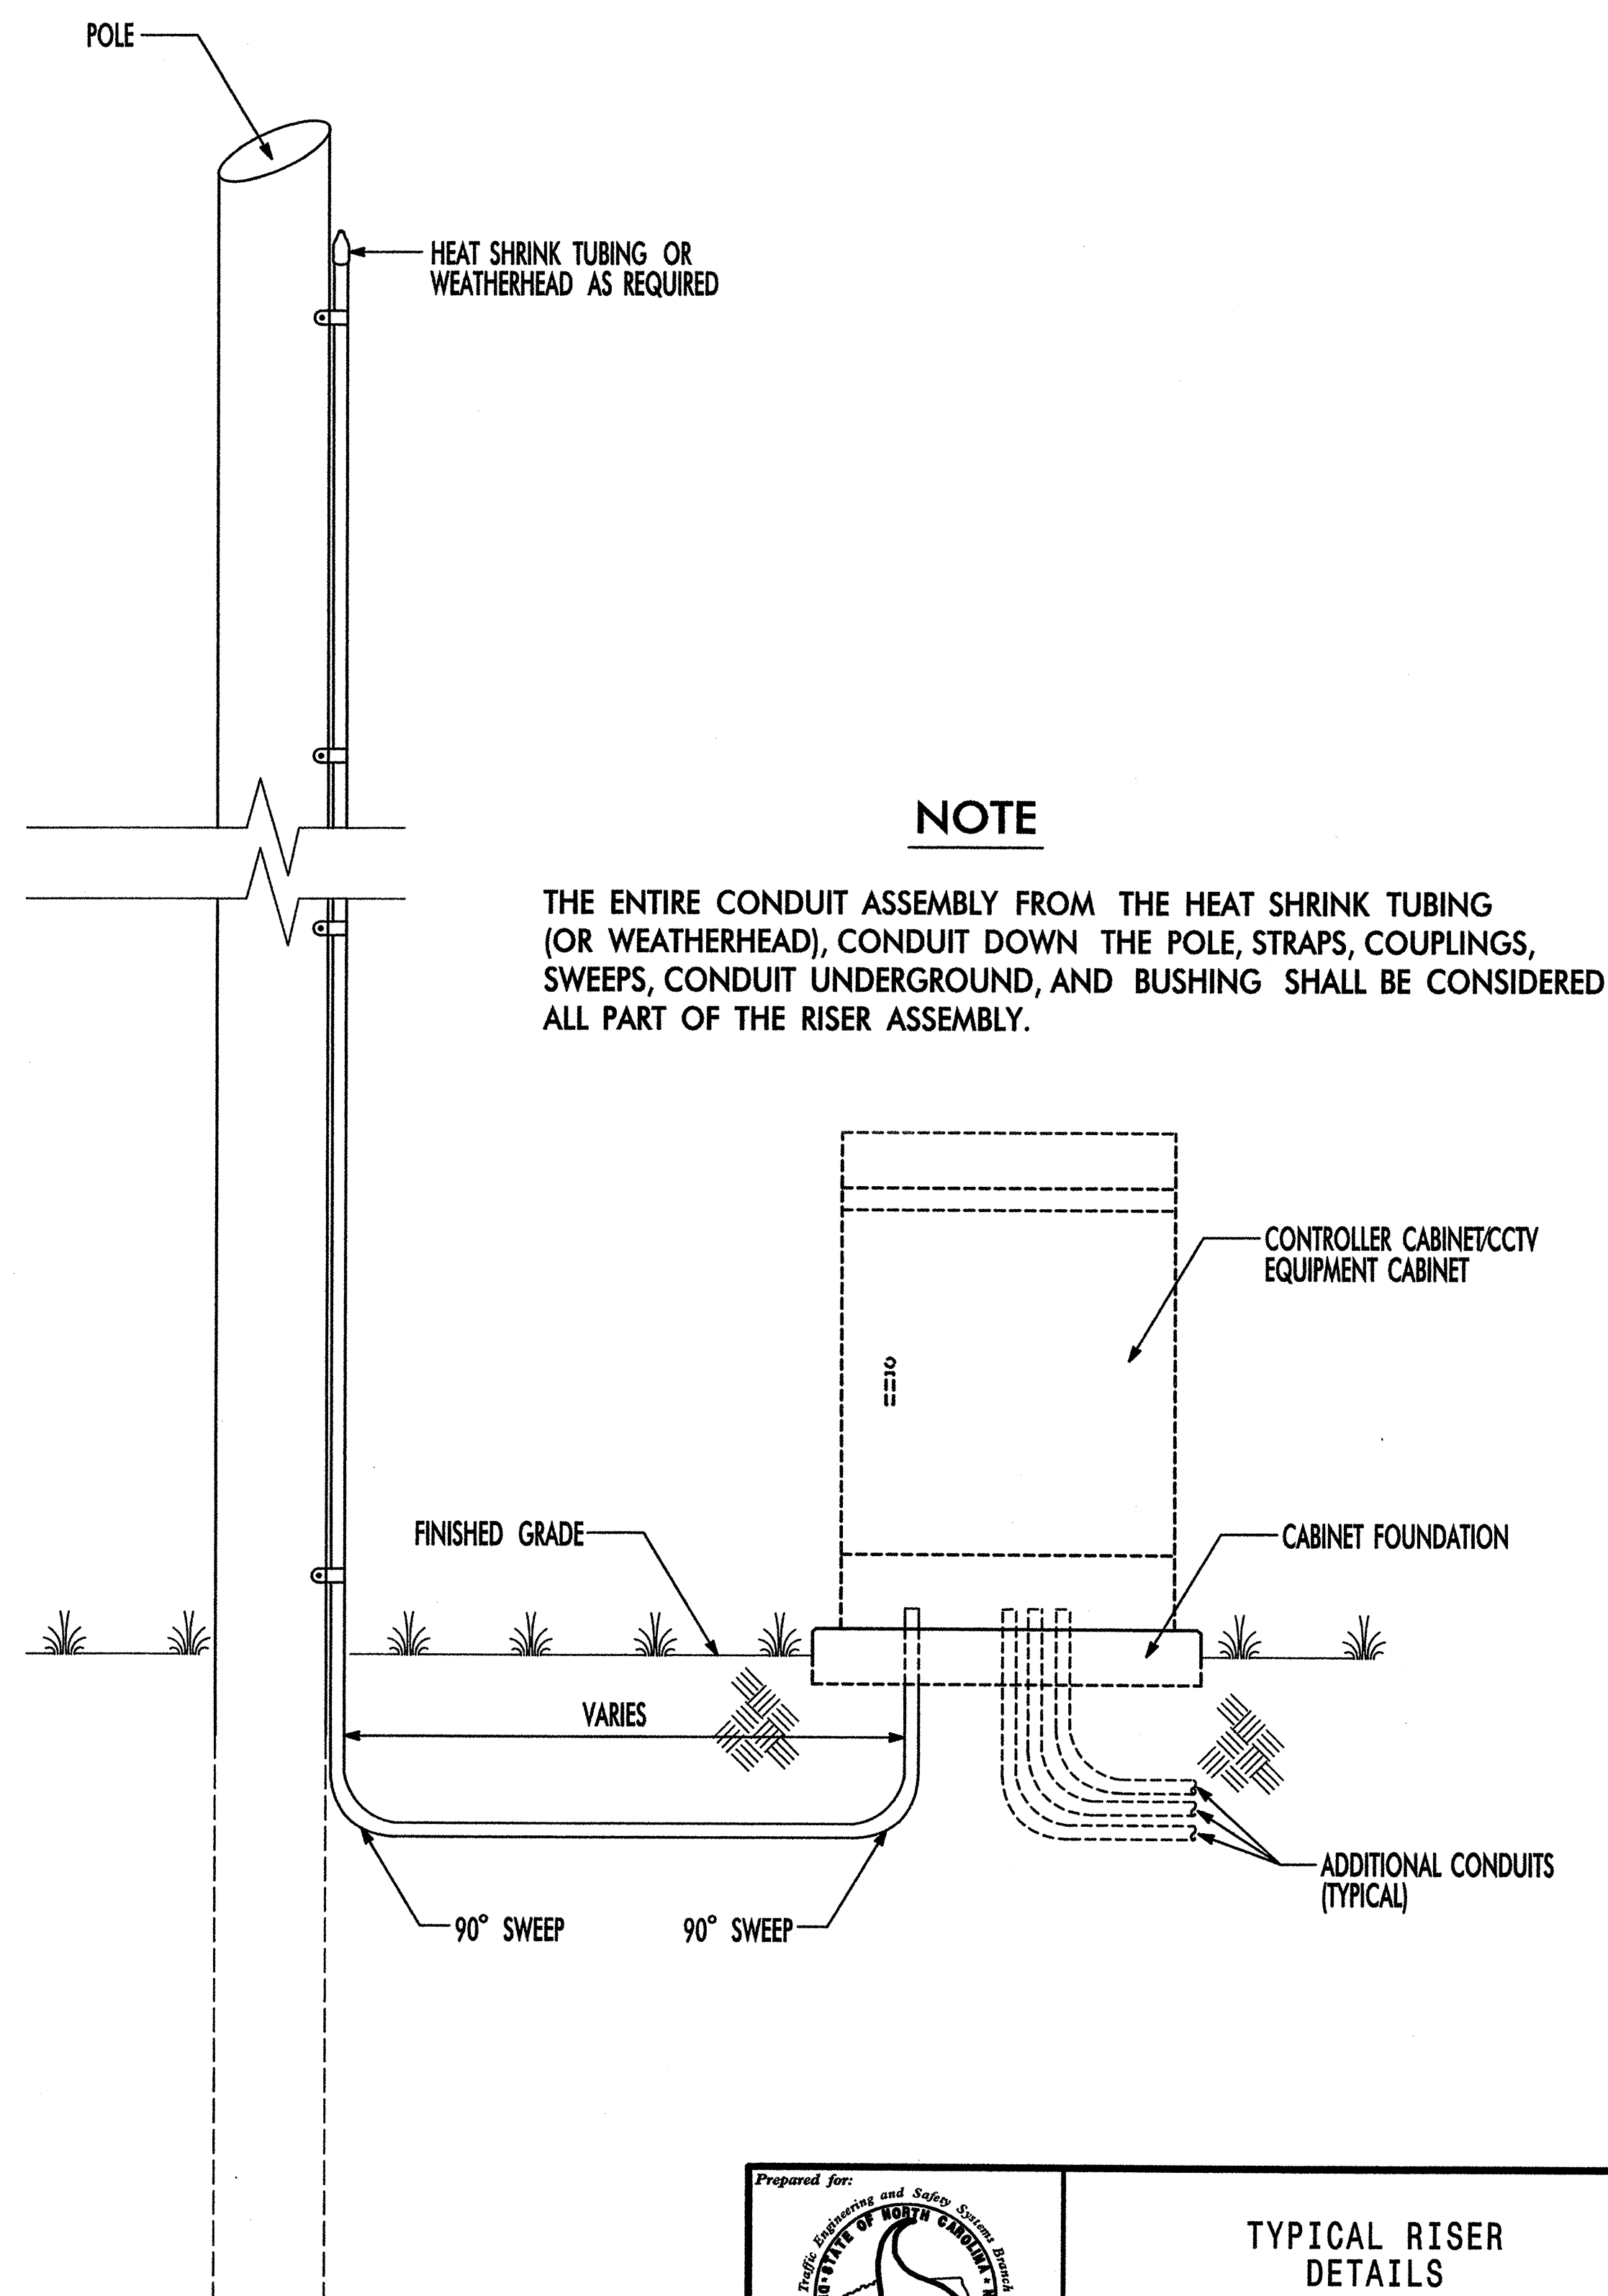

HNTB NORTH CAROLINA, P.C.  
343 E. Six Forks Road, Suite 200  
Raleigh, North Carolina 27609

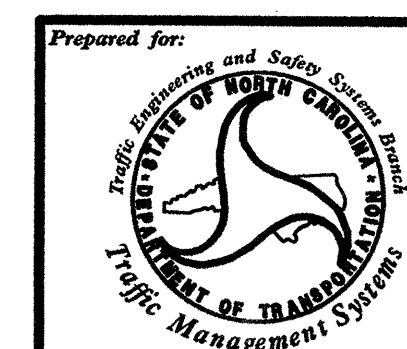

SCALE  
NONE

<b>TYPICAL RISER DETAILS</b>	
Division 04 Edgecombe/Nash Counties Rocky Mount	
PLAN DATE: February 2005	REVIEWED BY: S.T. Franklin
PREPARED BY: T.R. Terrell	REVIEWED BY: H.L. Winstead
REVISIONS	INIT. DATE

SEAL

NORTH CAROLINA  
PROFESSIONAL  
ENGINEER  
H.L. WINSTEAD, JR.  
SEAL  
07983

SIGNATURE: *H.L. Winstead* DATE: 4/12/05

CADD FILE NAME: typRiserDetail.DGN