


403 QUANTITY REQ'D 1

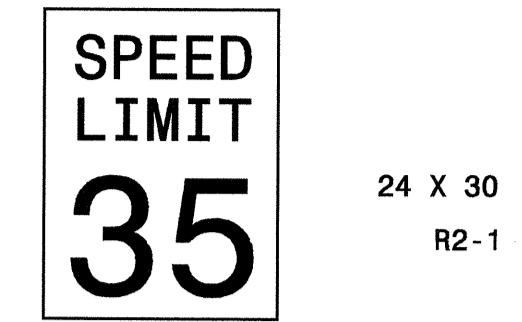


ONE "U" POST PER SIGN

412 QUANTITY REQ'D 1




ONE "U" POST PER SIGN

464 QUANTITY REQ'D 1

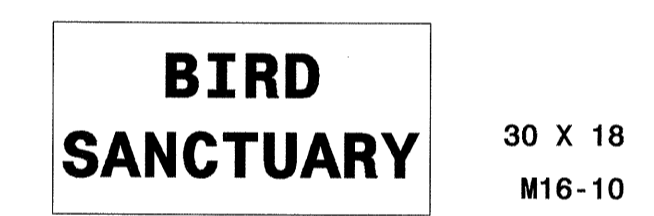


MOUNT BELOW SIGN 302
IN 1 INSTALLATION

465 QUANTITY REQ'D 1

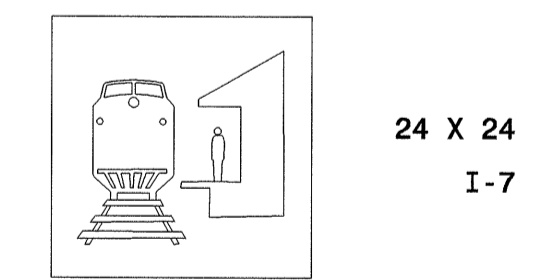


ONE "U" POST PER SIGN

466 QUANTITY REQ'D 1

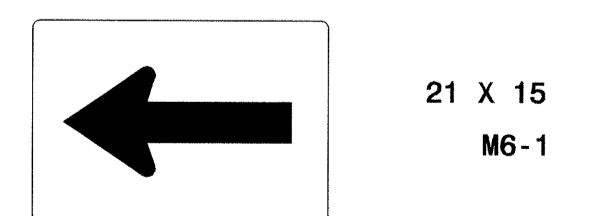

MOUNT BELOW SIGN 304
IN 1 INSTALLATION
COLOR LEGEND: WHITE
BACKGROUND: GREEN

NOTE: THIS DRAWING IS DIMENSIONED
IN INCHES UNLESS OTHERWISE
DEPICTED WITHIN THE DRAWING.

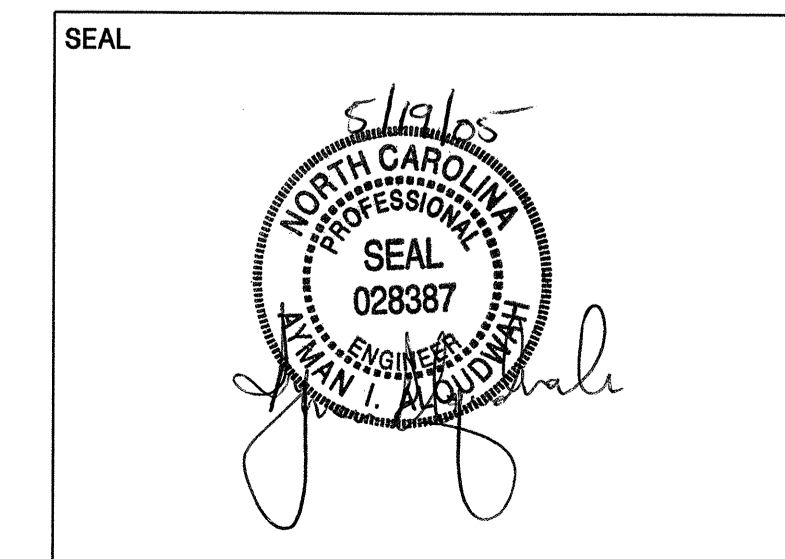

TYPE "E" SIGNS