


SIGN NUMBER: 303
 TYPE: D
 QUANTITY: 1
 SIGN WIDTH: 72"
 HEIGHT: 16"
 TOTAL AREA: 8.0 Sq.Ft.
 BORDER TYPE: FLUSH
 RECESS: 0"
 WIDTH: 0.75"
 RADII: 3"
 NO. Z BARS: 1
 LENGTH:
 BACKG COLOR: Green
 COPY COLOR: White
 SYMBOL X Y WID HT

DESIGN BY: R. HENNEIN
 PROJECT ID: B-3681
 CHECKED BY:
 DIV: 4
 STD #: 196
 DATE: Mar 10, 2005

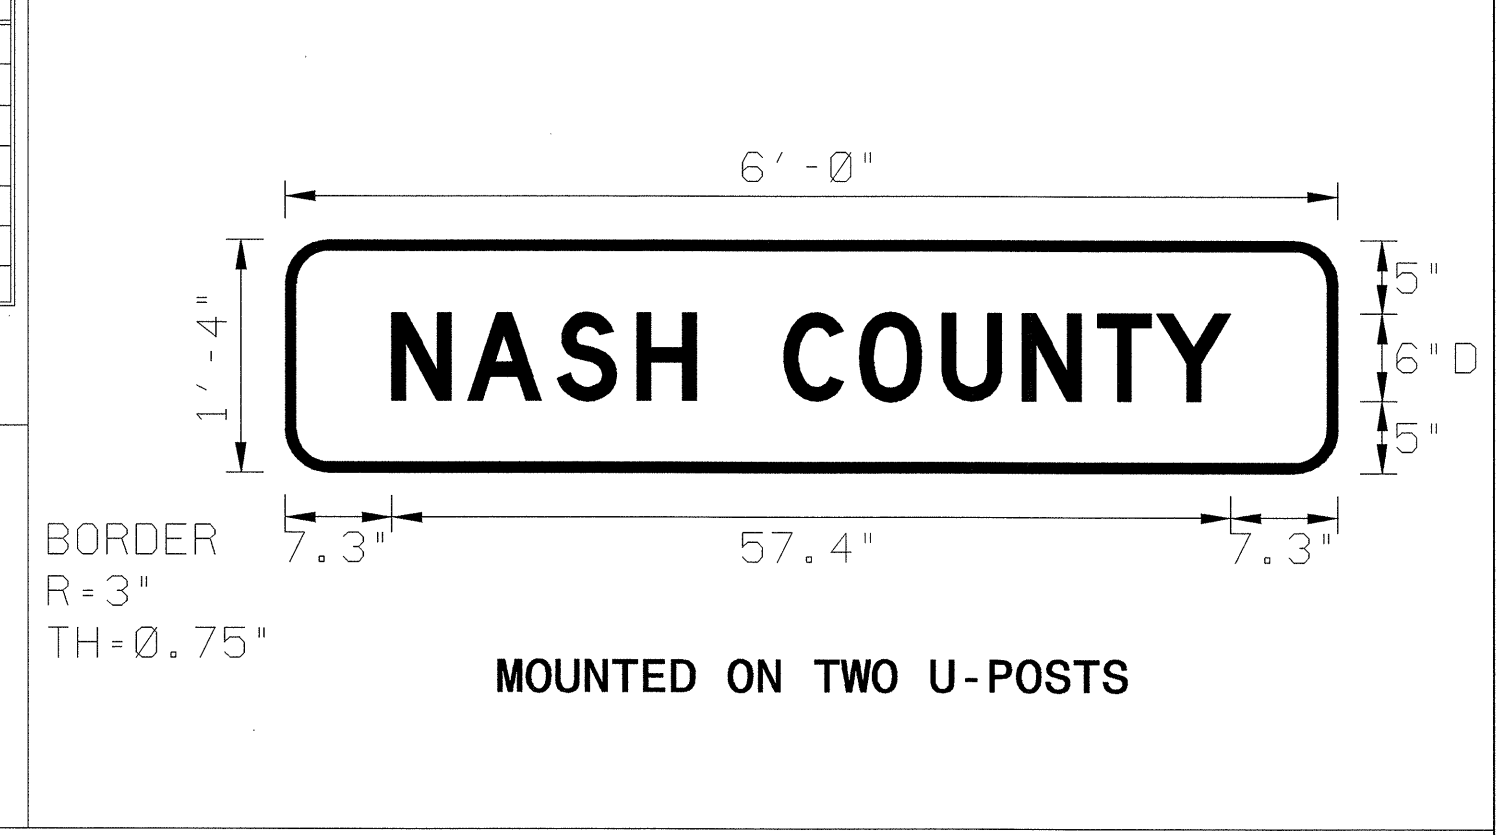


USE NOTES:
 1. Legend and border shall be direct applied Type III reflective sheeting.
 2. Background shall be Type III reflective sheeting.

LETTER POSITIONS

Letter spacings are to start of next letter


	N	A	S	H	C	O	U	N	T	Y		Series/Size Text Length	
	7.3	5.2	6.1	5.5	4	6	5.2	5.7	5.5	5.2	4	5.1	7.3
												D6	
												57.4	

Spacing Factor is 1 unless specified otherwise
 FILENAME: signdesign NORTH CAROLINA D.O.T. SIGN DETAIL

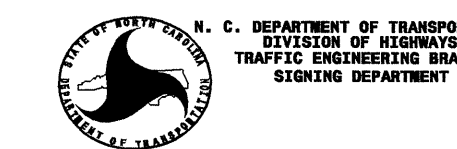

SIGN NUMBER: 304
 TYPE: D
 QUANTITY: 1
 SIGN WIDTH: 30"
 HEIGHT: 18"
 TOTAL AREA: 3.8 Sq.Ft.
 BORDER TYPE: FLUSH
 RECESS: 0"
 WIDTH: 0.5"
 RADII: 3"
 NO. Z BARS: 1
 LENGTH:
 BACKG COLOR: Green
 COPY COLOR: White
 SYMBOL X Y WID HT

DESIGN BY: R. HENNEIN
 PROJECT ID: B-3681
 CHECKED BY:
 DIV: 4
 STD #: N/A
 DATE: Mar 17, 2005

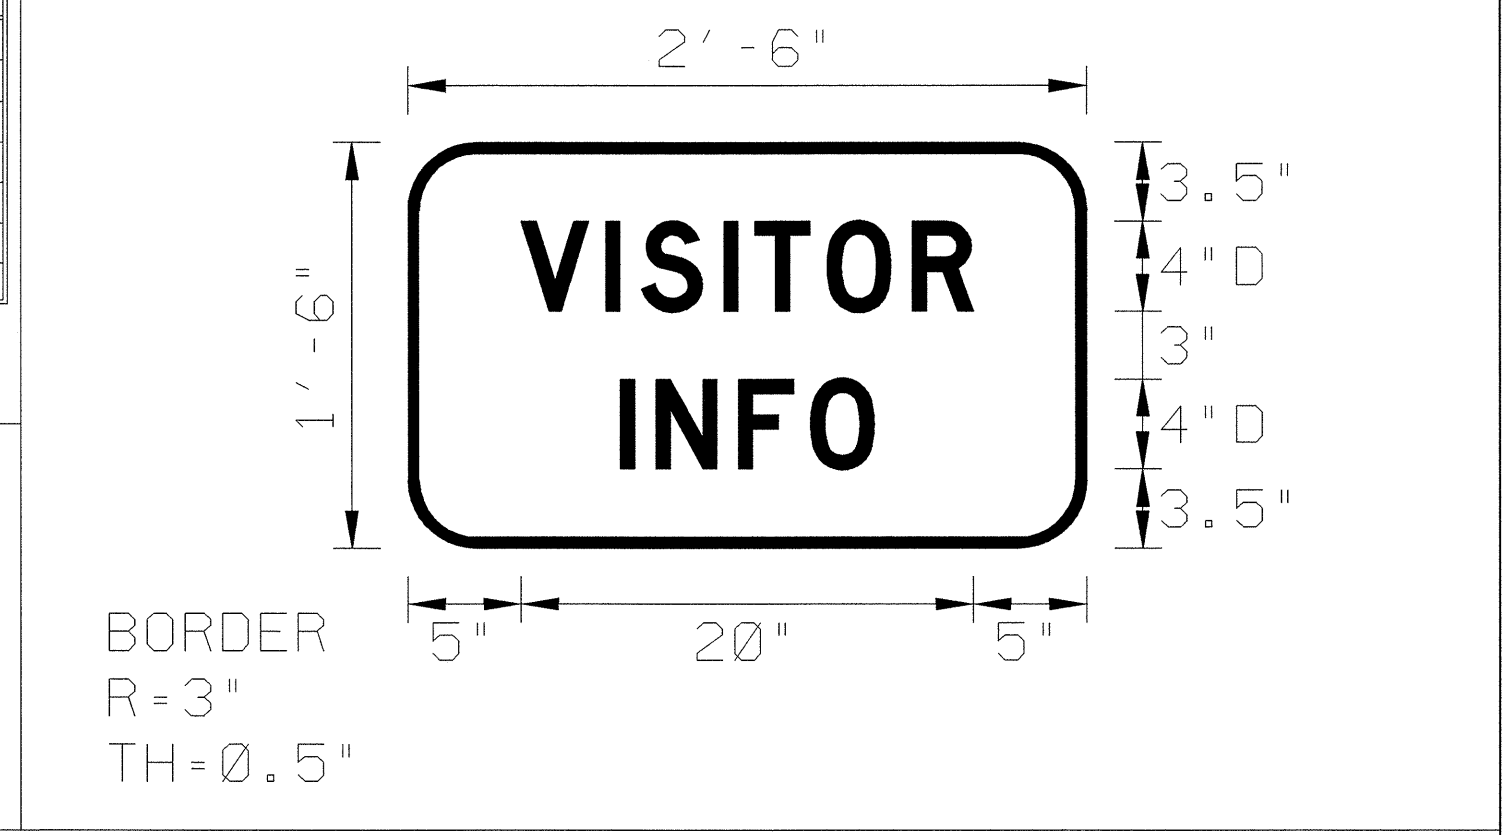

USE NOTES:
 1. Legend and border shall be direct applied Type III reflective sheeting.
 2. Background shall be Type III reflective sheeting.

LETTER POSITIONS

Letter spacings are to start of next letter

	V	I	S	I	T	O	R					Series/Size Text Length
	5	3.7	1.6	3.6	1.4	3.2	3.8	2.7	5			D4
												20
												D4
												11.2

Spacing Factor is 1 unless specified otherwise
 FILENAME: signdesign NORTH CAROLINA D.O.T. SIGN DETAIL

SIGN DESIGN