
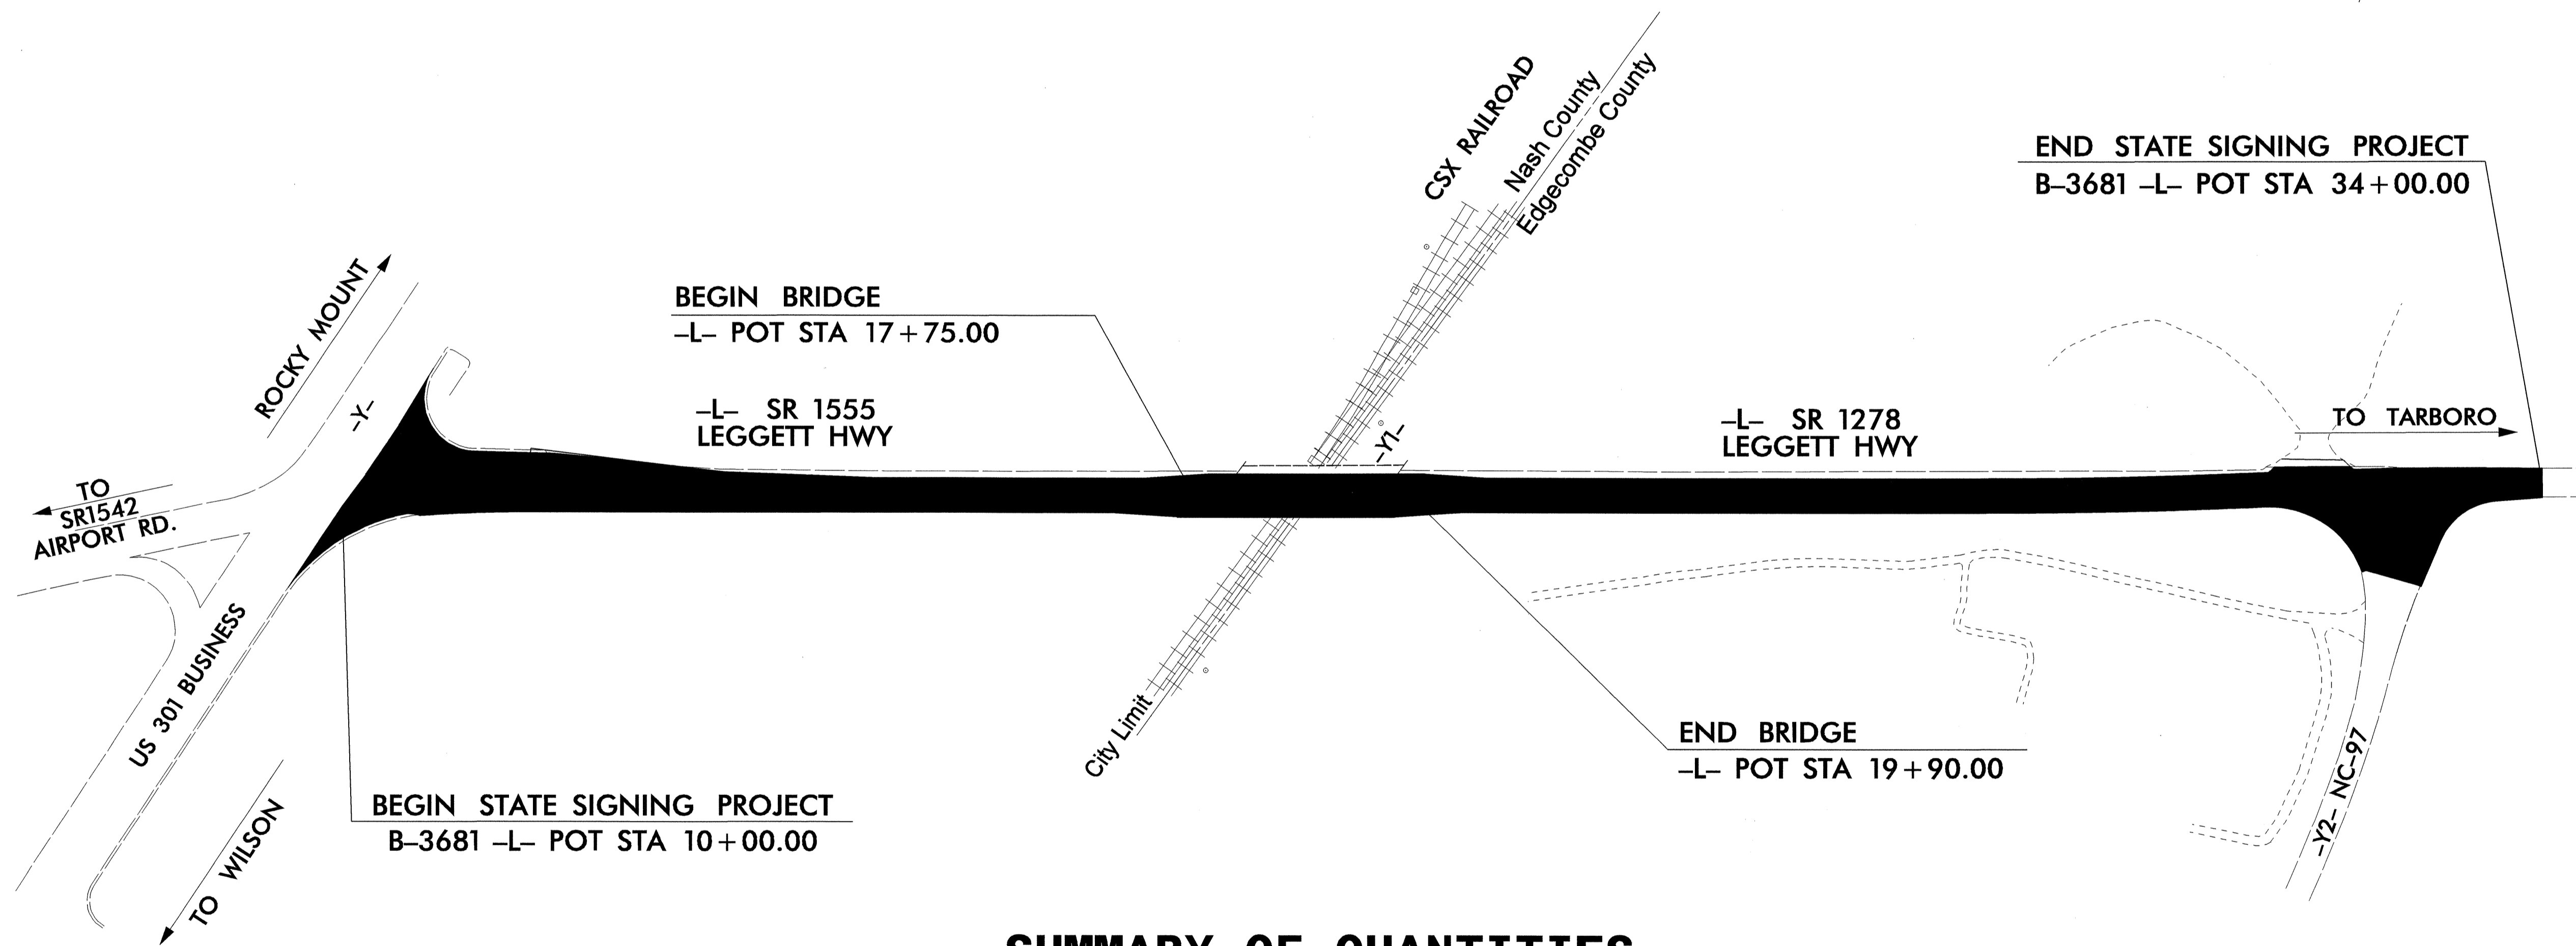


**STATE OF NORTH CAROLINA
DEPARTMENT OF TRANSPORTATION**

**SIGNING PLANS
NASH/EDGEcombe COUNTY**

LOCATION: BRIDGE NO. 277 OVER CSX TRANSPORTATION ON SR 1555/1278

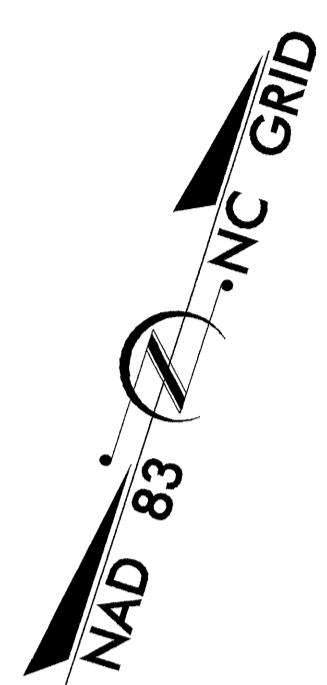

SUMMARY OF QUANTITIES

ITEM NO.	DESC. NO.	SECT. NO.	ITEM DESCRIPTION	QUANTITY	UNIT
4025000000	901		CONTRACTOR FURNISHED, TYPE D SIGN	34.5	S.F.
4025000000	901		CONTRACTOR FURNISHED, TYPE E SIGN	18.84	S.F.
4025000000	901		CONTRACTOR FURNISHED, TYPE F SIGN	95.69	S.F.
4072000000	903		SUPPORTS, 3-LB STEEL U-CHANNEL	358	L.F.
4096000000	904		SIGN ERECTION, TYPE D	4	EA.
4102000000	904		SIGN ERECTION, TYPE E	5	EA.
4108000000	904		SIGN ERECTION, TYPE F	7	EA.
4129000000	906		RELOCATE SIGN, TYPE D, E, OR F	3	EA.
4155000000	907		DISPOSAL OF SIGN SYSTEM, U-CHANNEL	14	EA.
4158000000	907		DISPOSAL OF SIGN SYSTEM, WOOD	8	EA.
4192000000	907		DISPOSAL OF SUPPORT, U-CHANNEL	2	EA.

**ROADWAY STANDARD DRAWINGS
APPLICABLE TO THESE SIGNING PLANS
903.10 904.50**

INDEX

SHEET NO.	DESCRIPTION
1	TITLE SHEET
2&3	SIGN DESIGN
4	E SHEET
5	F SHEET
6	EXISTING ROADWAY
7	PROPOSED ROADWAY

CONTRACT NO.: C201271 T.I.P.: B-3681

PLAN PREPARED BY: N.C.D.O.T. SIGNING SECTION

RON KING, P.E. SIGNING ENGINEER

A. I. ALQUDWAH, P.E. SIGNING PROJECT ENGINEER

D. M. EATON SIGNING PROJECT DESIGN ENGINEER

R. R. HENNEIN SIGNING DESIGNER

