


END BENT 1

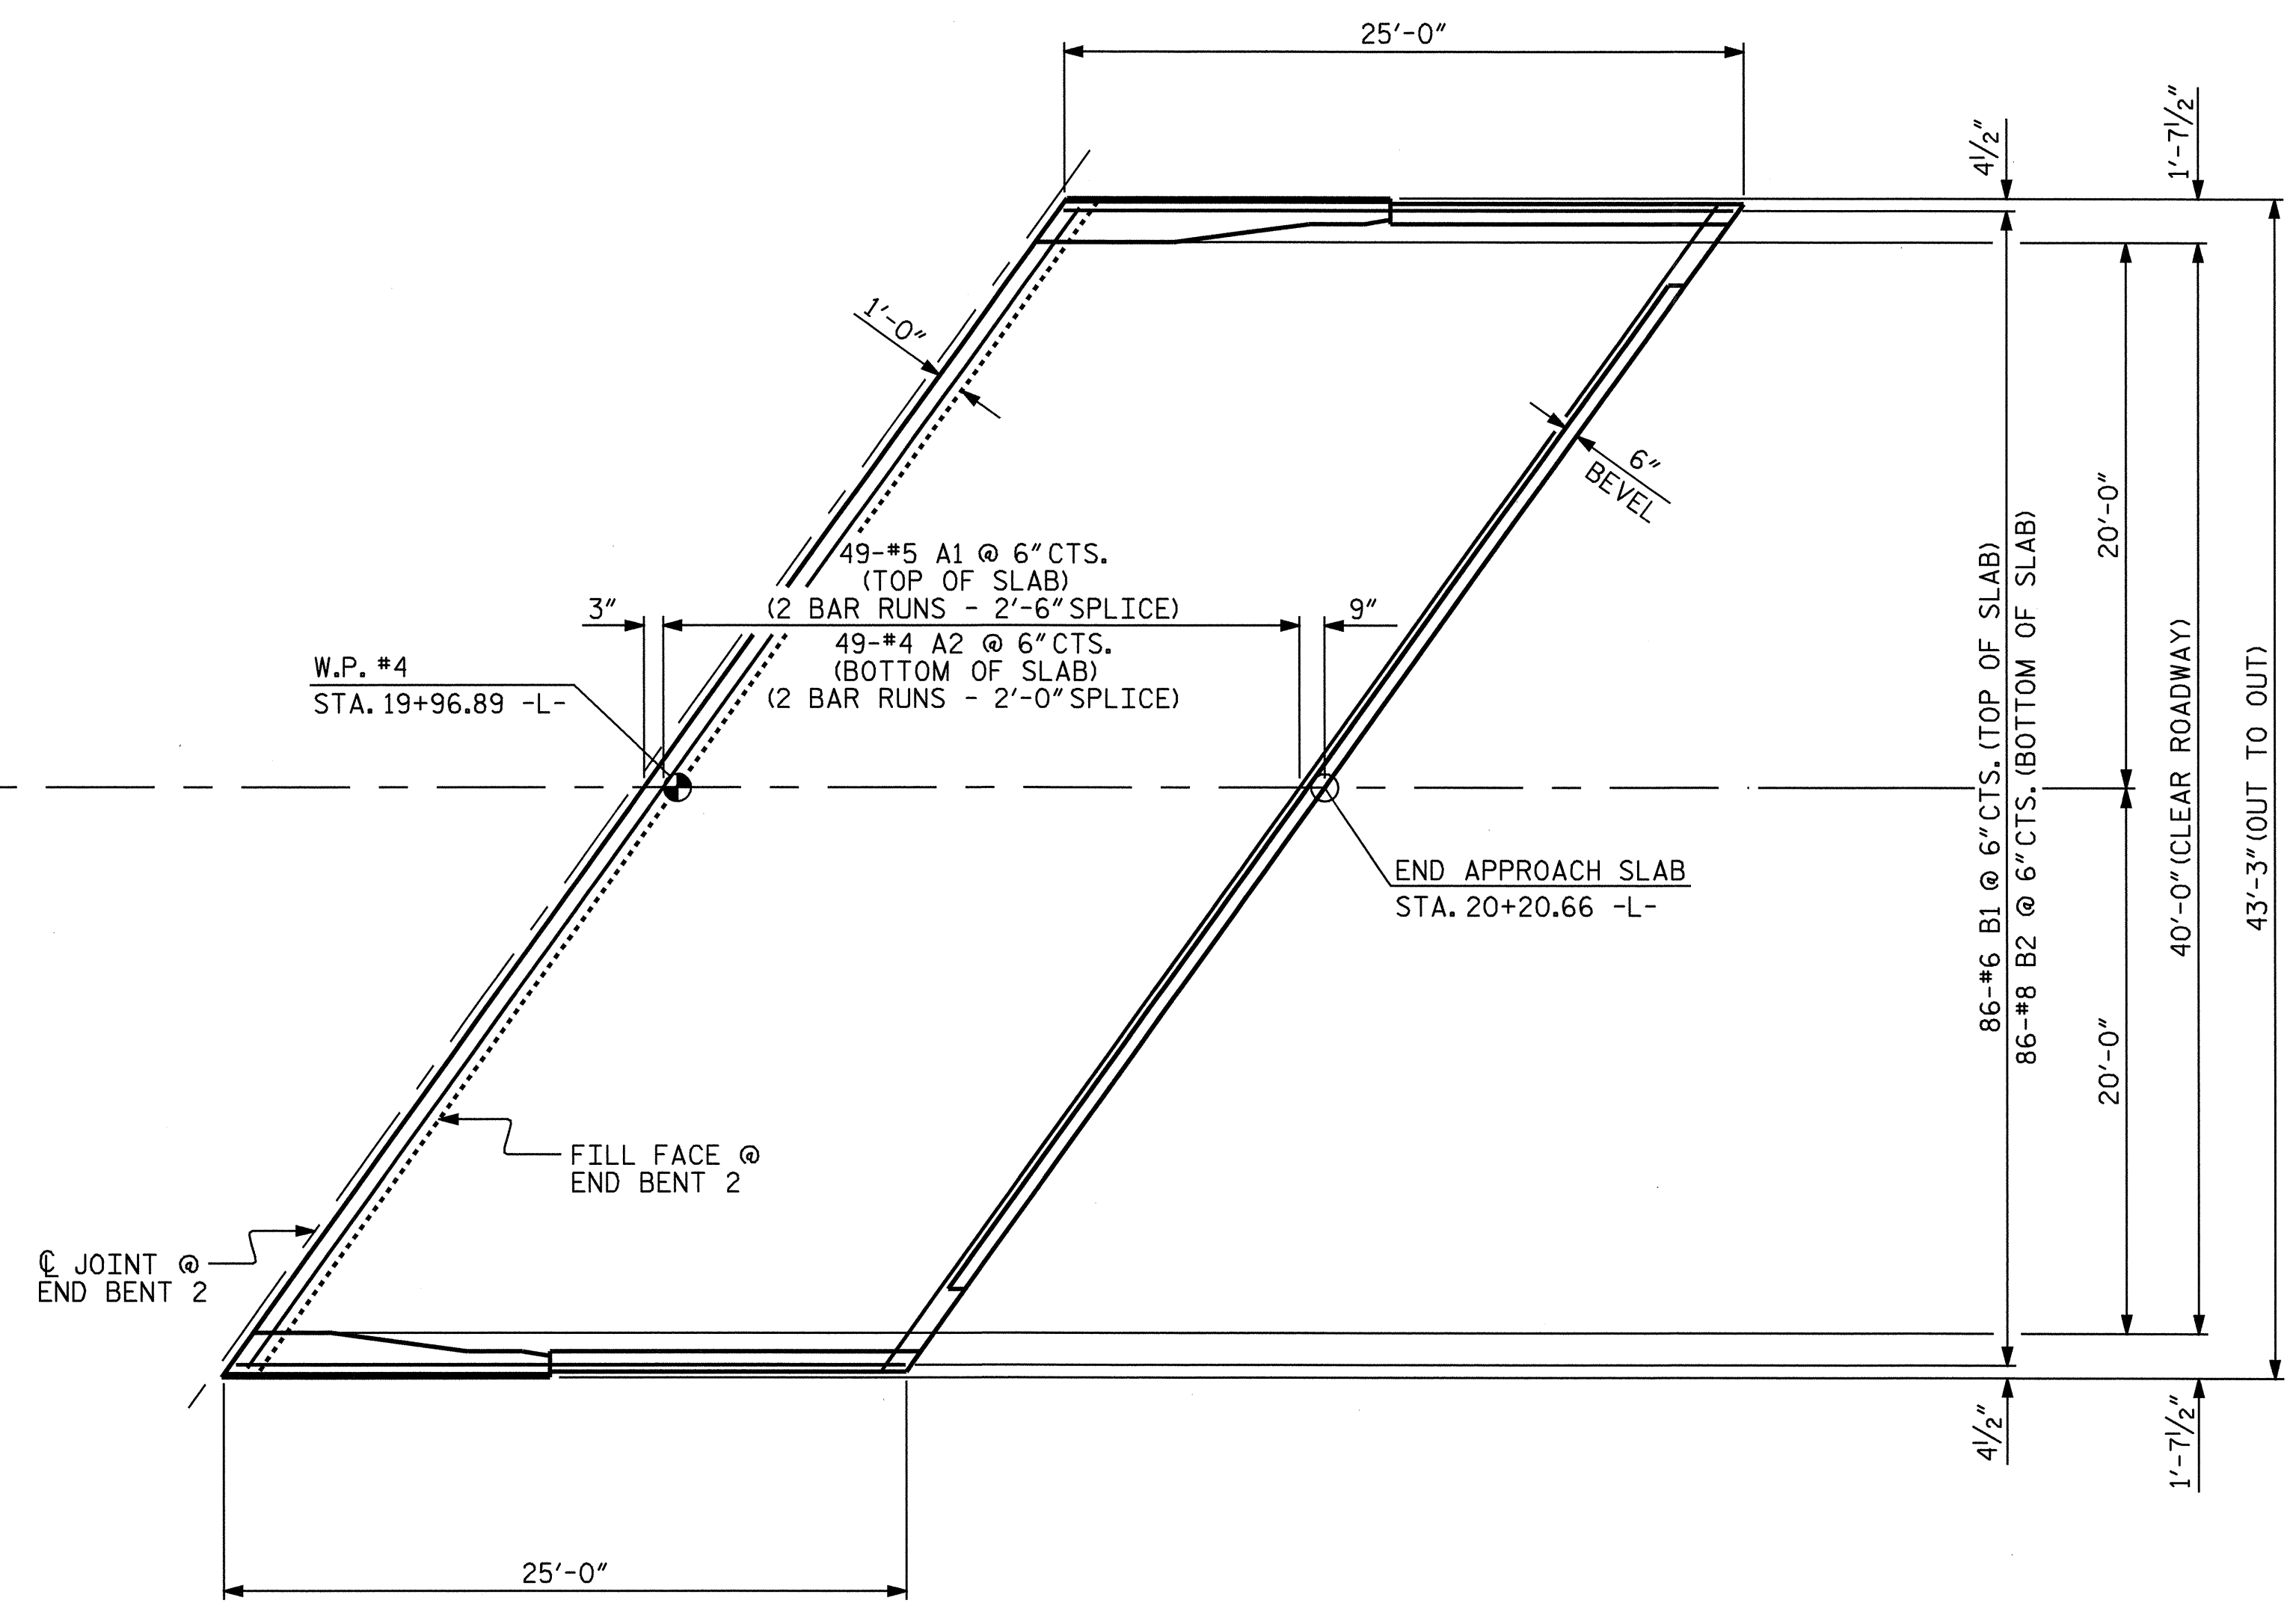

END BENT 2


PLAN OF APPROACH SLABS

PROJECT NO. B-3681
NASH/EDGEcombe COUNTY
 STATION: 18+89.64 -L-

SHEET 2 OF 4

STATE OF NORTH CAROLINA
 DEPARTMENT OF TRANSPORTATION
 RALEIGH

BRIDGE APPROACH
 SLAB DETAILS

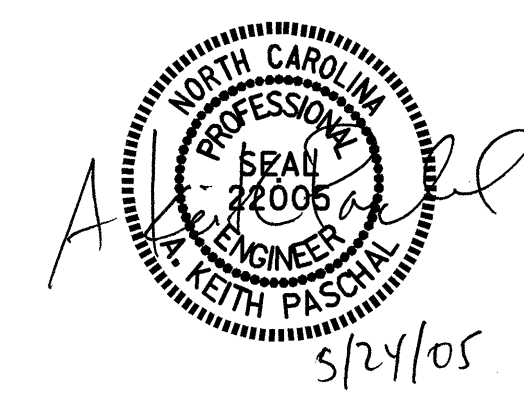

DRAWN BY : A.M.KEETER DATE : 1/10/05
 CHECKED BY : K.M.McCAULEY DATE : 3/15/05

REVISIONS						SHEET NO.
NO.	BY:	DATE:	NO.	BY:	DATE:	S-34
1			3			TOTAL SHEETS
2			4			36