



NOTES :
 STIRRUPS IN CAP MAY BE SHIFTED AS NECESSARY TO CLEAR ANCHOR BOLTS.
 FOR STEEL PIPE PILES DETAILS SEE "STANDARD 24" STEEL PIPE PILE" SHEET.

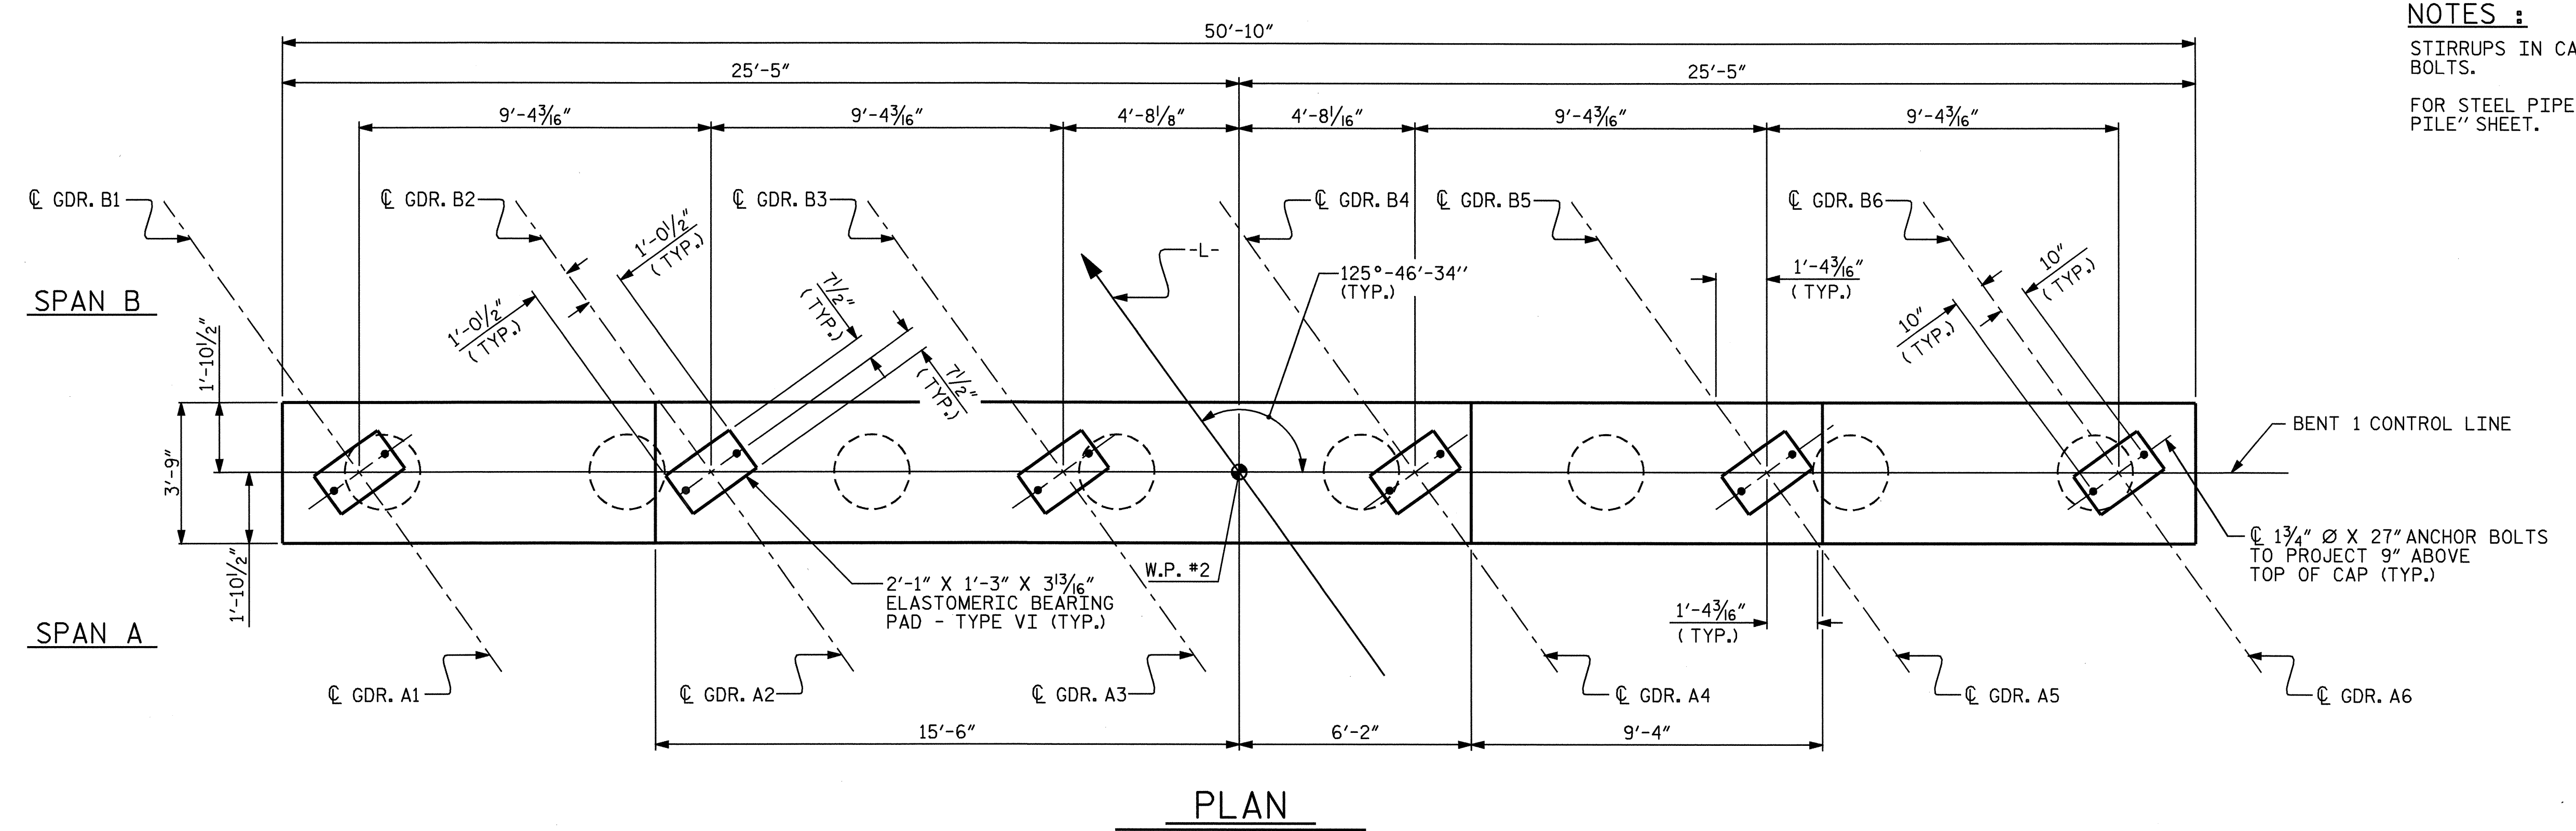

PLAN

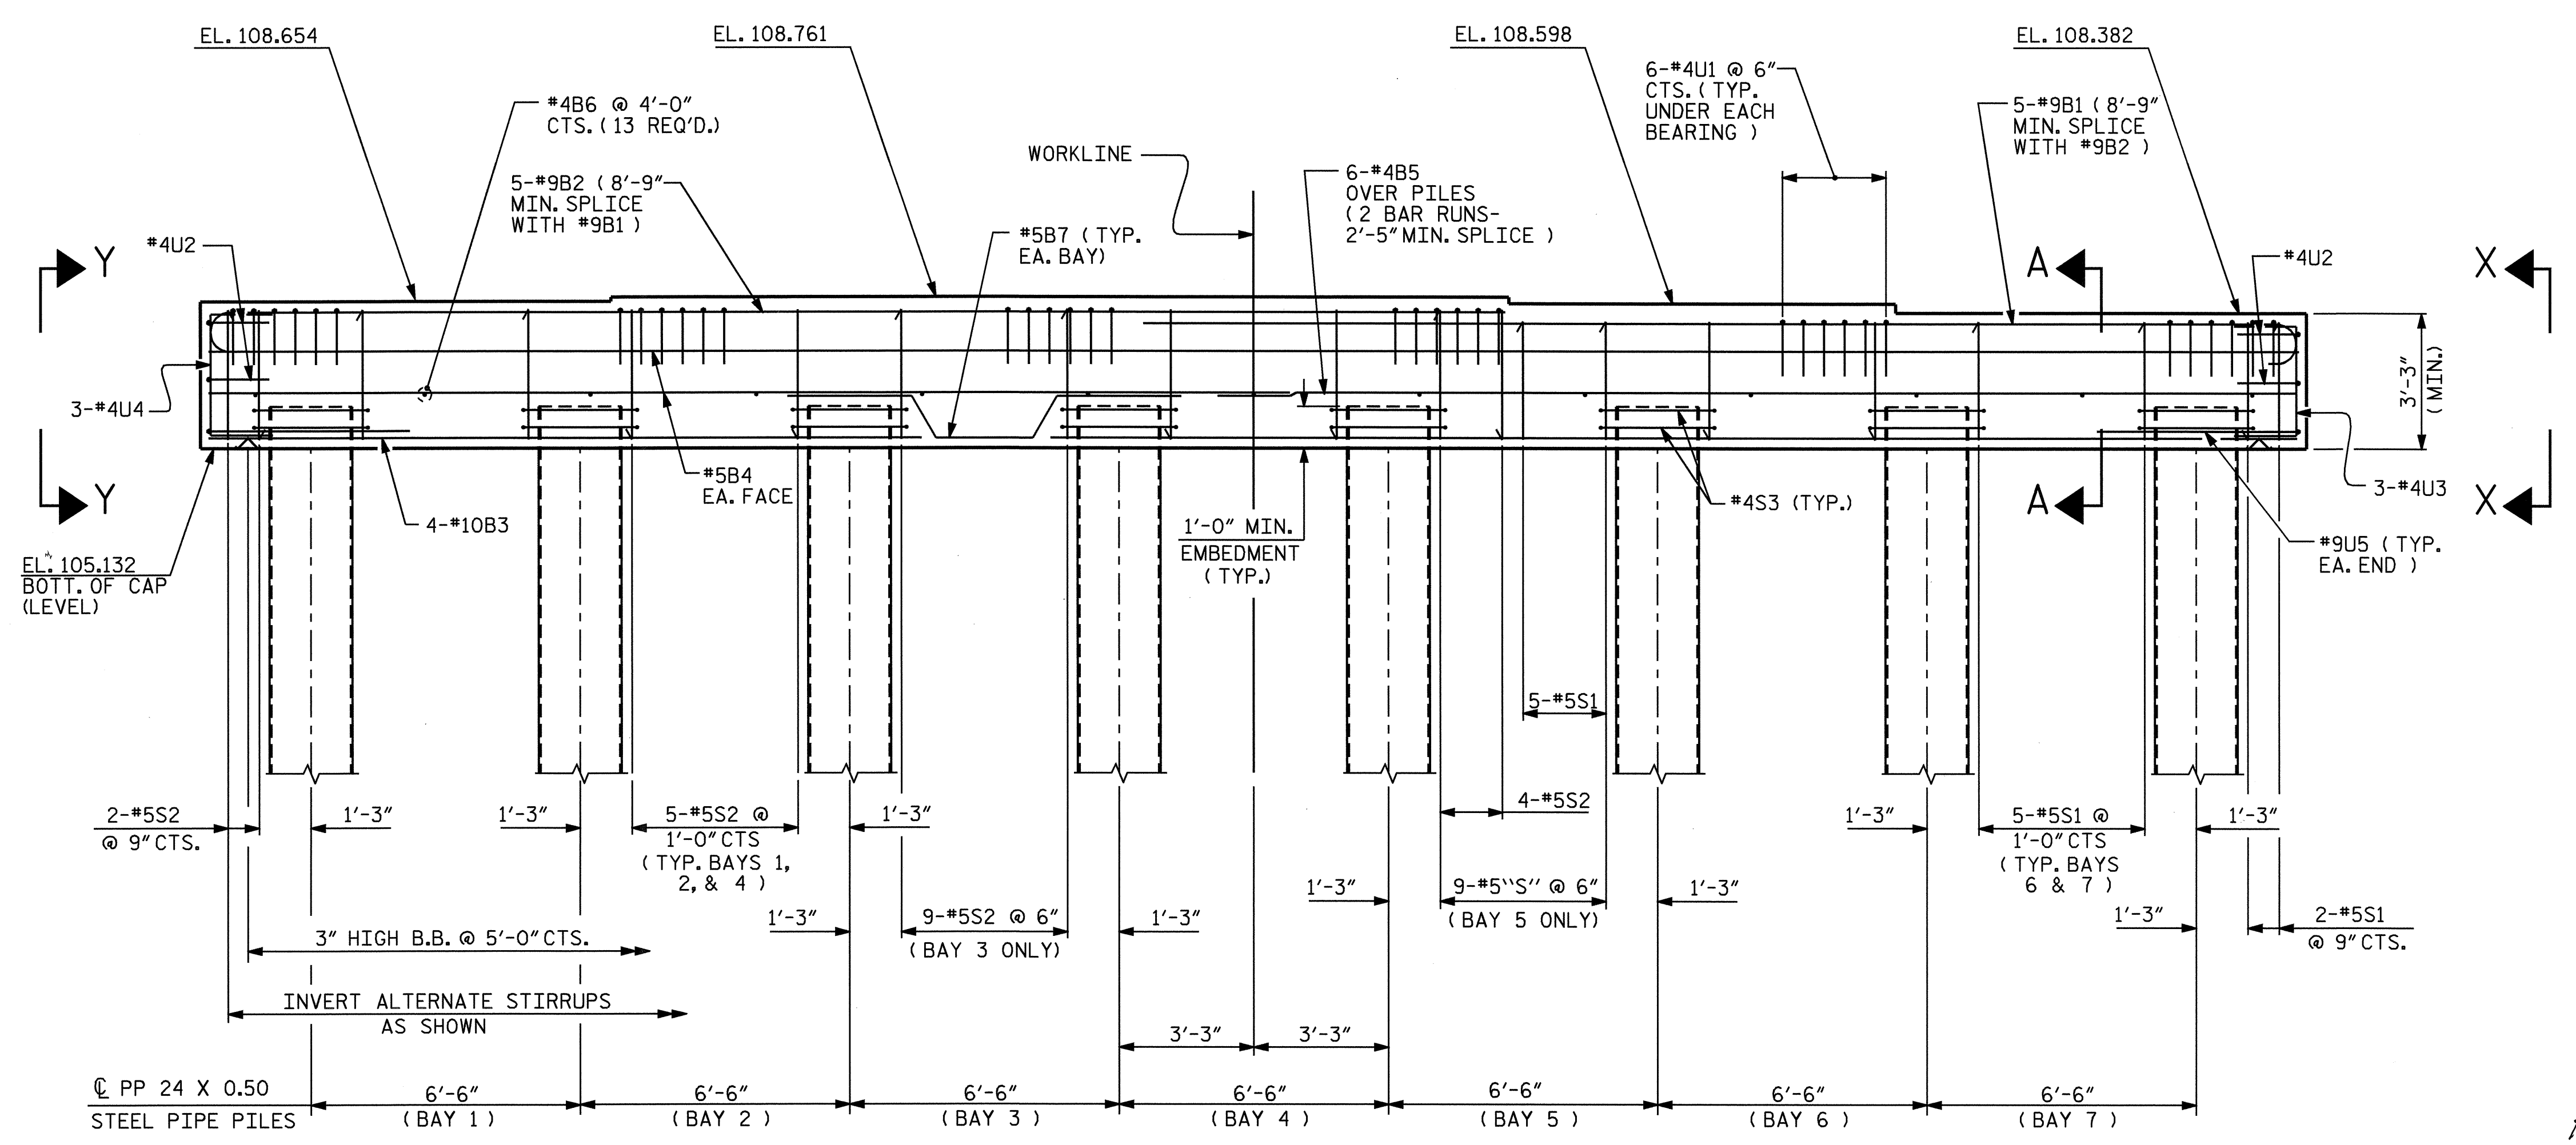


ELEVATION

PROJECT NO. B-3681
NASH/EDGEcombe COUNTY
 STATION: 18+89.64 -L-

SHEET 1 OF 2

STATE OF NORTH CAROLINA
 DEPARTMENT OF TRANSPORTATION
 RALEIGH

SUBSTRUCTURE
 BENT 1

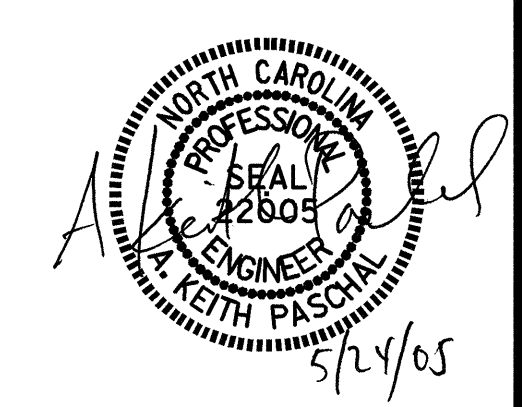

DRAWN BY : E. G. ALLEN DATE : 1-06-05
 CHECKED BY : A. M. KEETER DATE : 1-29-05

REVISIONS						SHEET NO. S-24
NO.	BY:	DATE:	NO.	BY:	DATE:	
1			3			TOTAL SHEETS
2			4			36

24-MAY-2005 10:38
 Z:\STRUCT\Allen\MICROS\B3681\A.DGN
 ameadows