


PLAN OF BARRIER RAIL

NOTES:
 #5 "S" BARS MAY BE SHIFTED SLIGHTLY IN ORDER TO MAINTAIN A 2" MINIMUM CLEARANCE TO THE 1/2" EXPANSION JOINT MATERIAL IN BARRIER RAIL.
 ALL DIMENSIONS ARE MEASURED ALONG OUTSIDE FACE OF BARRIER RAIL.
 FOR ADDITIONAL NOTES, SEE SHEET 2 OF 2.

PROJECT NO. B-3681
NASH/EDGEcombe COUNTY
 STATION: 18+89.64 -L-

STATE OF NORTH CAROLINA
 DEPARTMENT OF TRANSPORTATION
 RALEIGH

SUPERSTRUCTURE
 CONCRETE
 BARRIER RAIL

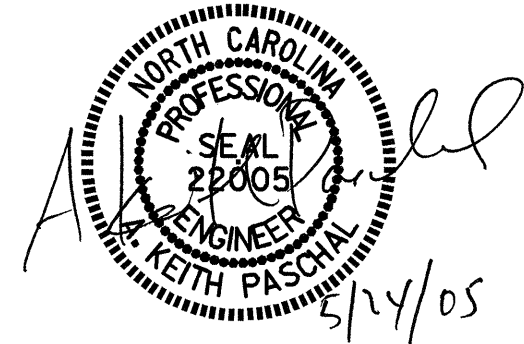

REVISIONS						SHEET NO.
NO.	BY:	DATE:	NO.	BY:	DATE:	S-18
1			3			TOTAL SHEETS
2			4			36

DRAWN BY : A.M.KEETER DATE : 12/10/04
 CHECKED BY : K.M.McCAULEY DATE : 3/7/05