


NOTE: SHEAR STUDS ARE TO BE SHOP WELDED ON TOP OF PLATE BEFORE FIELD ASSEMBLY.

BOLTED FIELD SPLICE DETAILS
(TYPICAL EACH FIELD SPLICE)

PROJECT NO. B-3681
NASH/EDGEcombe COUNTY
STATION: 18+89.64 -L-

SHEET 4 OF 4

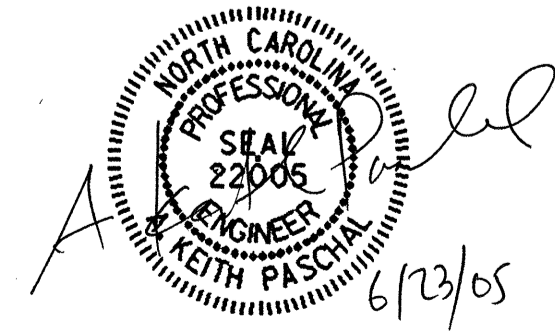

STATE OF NORTH CAROLINA
DEPARTMENT OF TRANSPORTATION
RALEIGH
SUPERSTRUCTURE
STRUCTURAL
STEEL DETAILS
BOLTED FIELD SPLICE

DRAWN BY: A.M. KEETER DATE: 11/19/04
CHECKED BY: K.M. MCCAULEY DATE: 3/9/05

REVISIONS						SHEET NO.	
NO.	BY	DATE	NO.	BY	DATE	S-14	
1			3			TOTAL SHEETS	
2			4			36	