

**CONTRACT: C201271 TIP PROJECT: B-3681**


STATE	STATE PROJECT REFERENCE NO.	SHEET NO.	TOTAL SHEETS
N.C.	B-3681		
STATE PROJ. NO.	F.A. PROJ. NO.	DESCRIPTION	
33223.1.1	BRSTP-1555(1)	P.E./UTIL	
33223.2.2	BRSTP-1555(1)	R/W	
33223.3.2	BRSTP-1555(2)	CONST.	

STATE OF NORTH CAROLINA  
DIVISION OF HIGHWAYS


# NASH/EDGECOMBE COUNTY

**LOCATION: BRIDGE NO. 277 OVER CSX TRANSPORTATION  
ON SR 1555/1278**


**TYPE OF WORK: GRADING, PAVING, DRAINAGE, STRUCTURE AND SIGNALS**

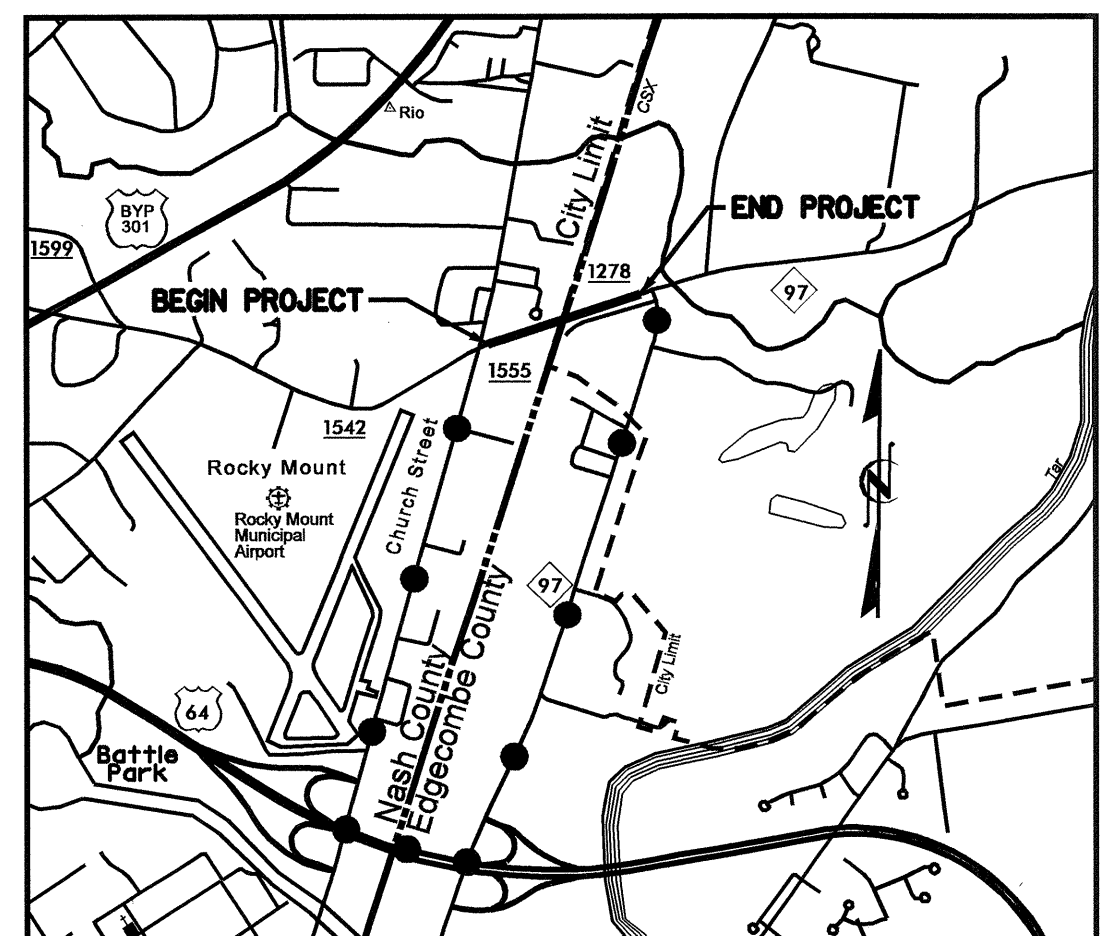

DENOTES OFFSITE DETOUR VICINITY MAP  
THE NEAREST SHIPPING POINT IS ROCKY MOUNT ON CSX RAILROAD AT THE BRIDGE SITE.

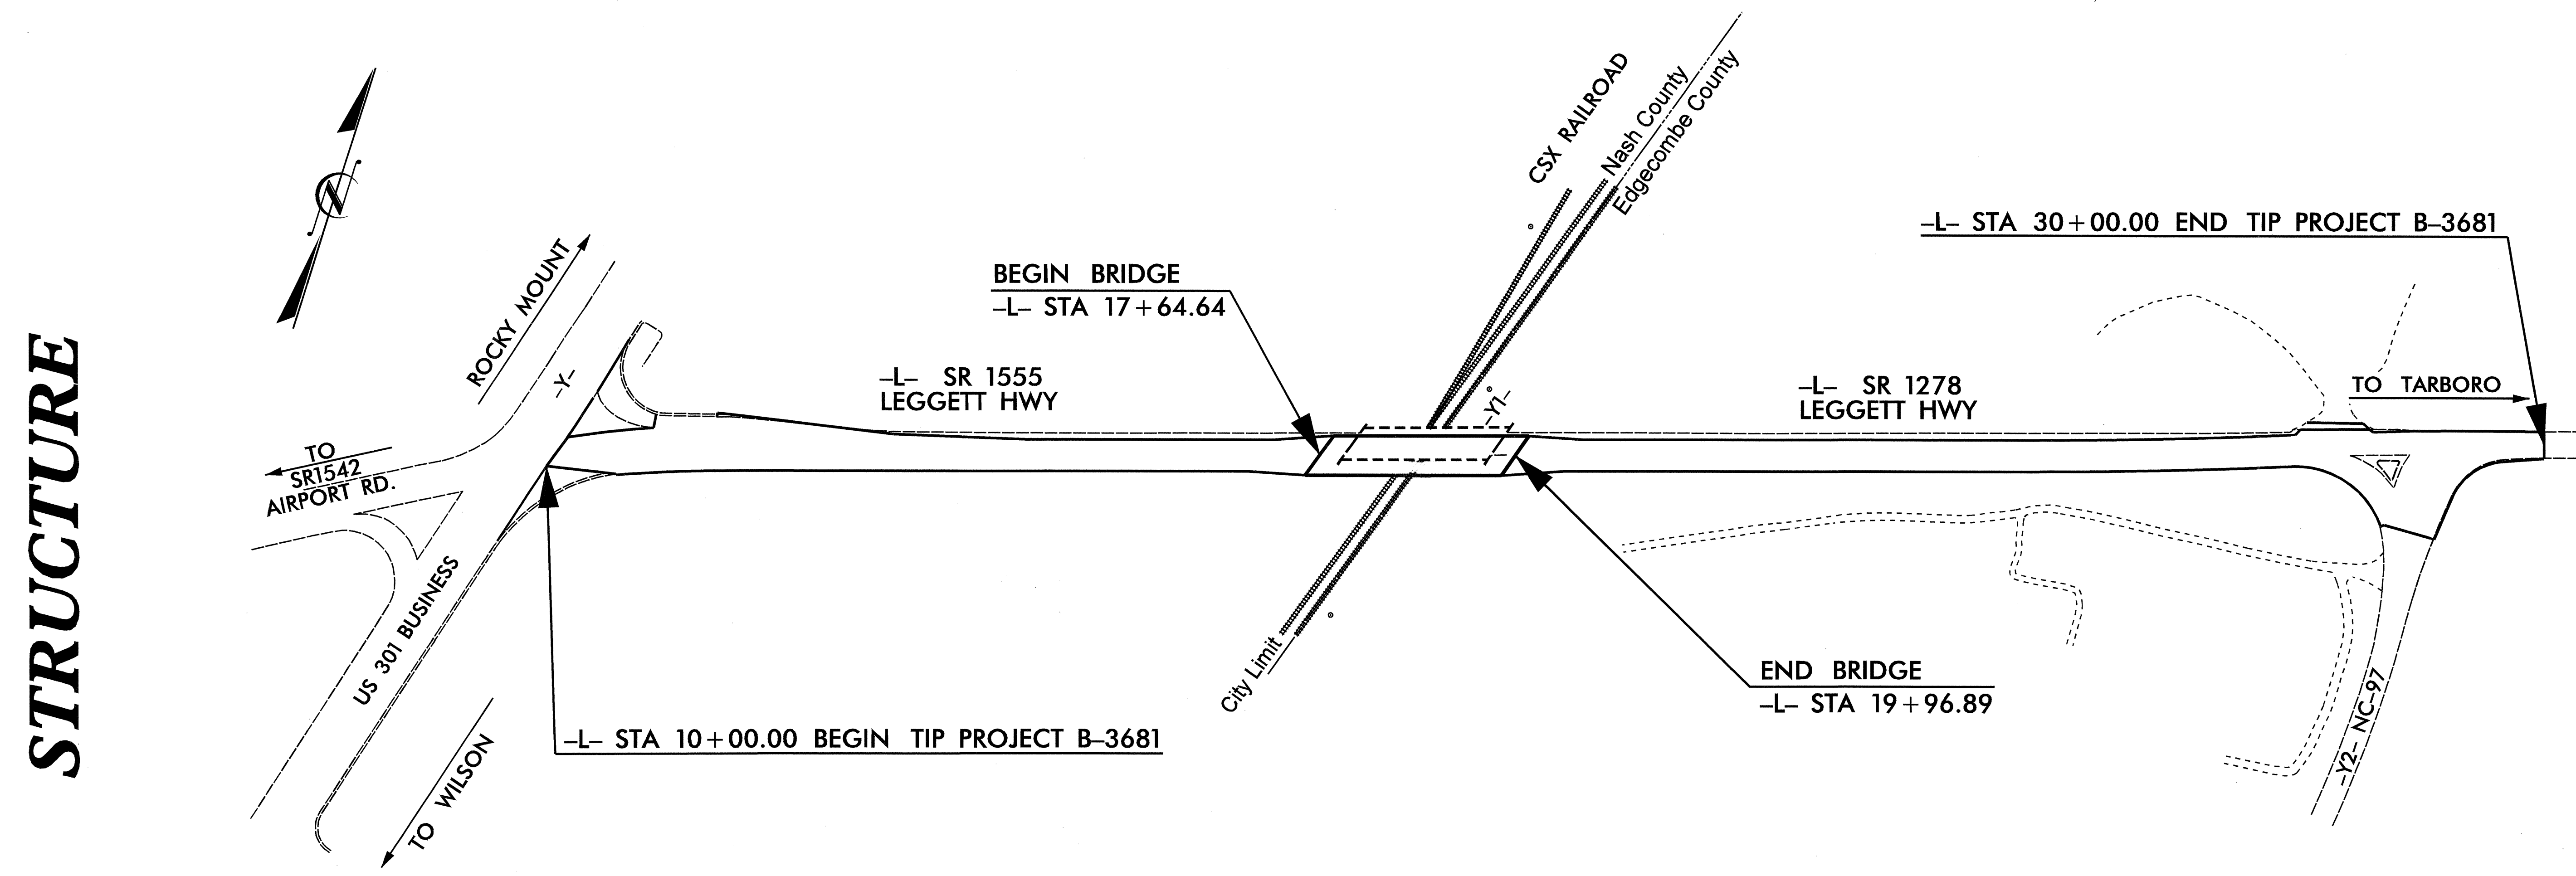

THIS PROJECT IS WITHIN THE CITY LIMITS OF ROCKY MOUNT.

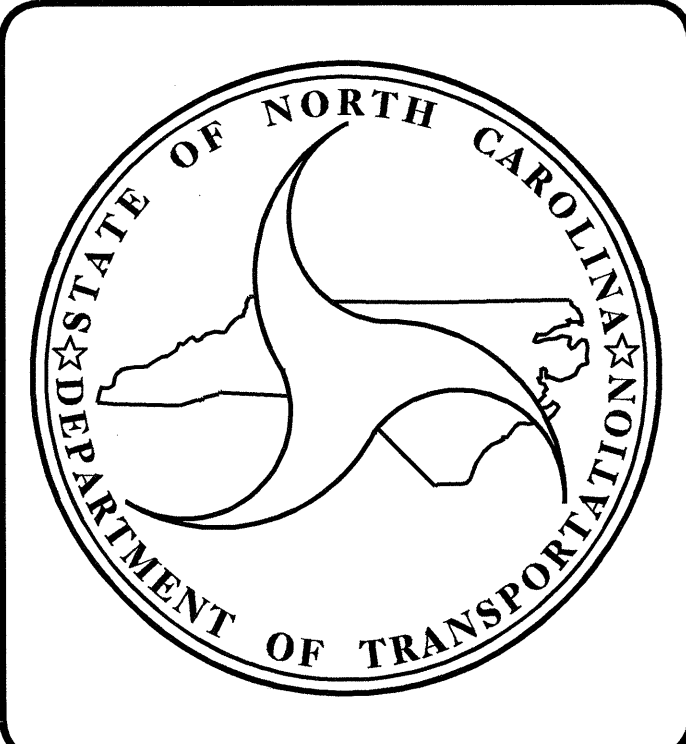

DESIGN DATA	
ADT 2005 =	11,380
ADT 2025 =	16,900
DHV =	10 %
D =	60 %
T =	9 % *
V =	40 MPH
* TTST 4%	DUAL 5%

PROJECT LENGTH	
LENGTH ROADWAY OF F.A. PROJECT	= 0.335 mi
LENGTH STRUCTURE OF F.A. PROJECT	= 0.044 mi
TOTAL LENGTH OF STATE PROJECT	= 0.379 mi

Prepared In the Office of:  
**DIVISION OF HIGHWAYS**

2002 STANDARD SPECIFICATIONS

**LETTING DATE :**  
AUGUST 16, 2005

**N.N. BULLOCK, P.E.**  
PROJECT ENGINEER

**A.K. PASCHAL, P.E.**  
PROJECT DESIGN ENGINEER

**STRUCTURE DESIGN UNIT**  
1000 BIRCH RIDGE DR.  
RALEIGH, N.C. 27610

*Gregory R. Perfetti*  
6.24.05

**DIVISION OF HIGHWAYS**  
STATE OF NORTH CAROLINA

P.E.  
STATE DESIGN ENGINEER

**DEPARTMENT OF TRANSPORTATION**  
FEDERAL HIGHWAY ADMINISTRATION

APPROVED \_\_\_\_\_ DATE \_\_\_\_\_  
DIVISION ADMINISTRATOR