
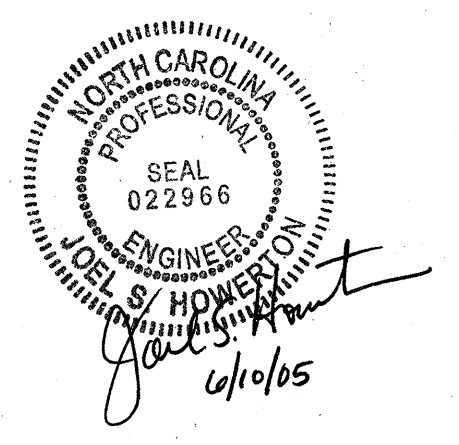
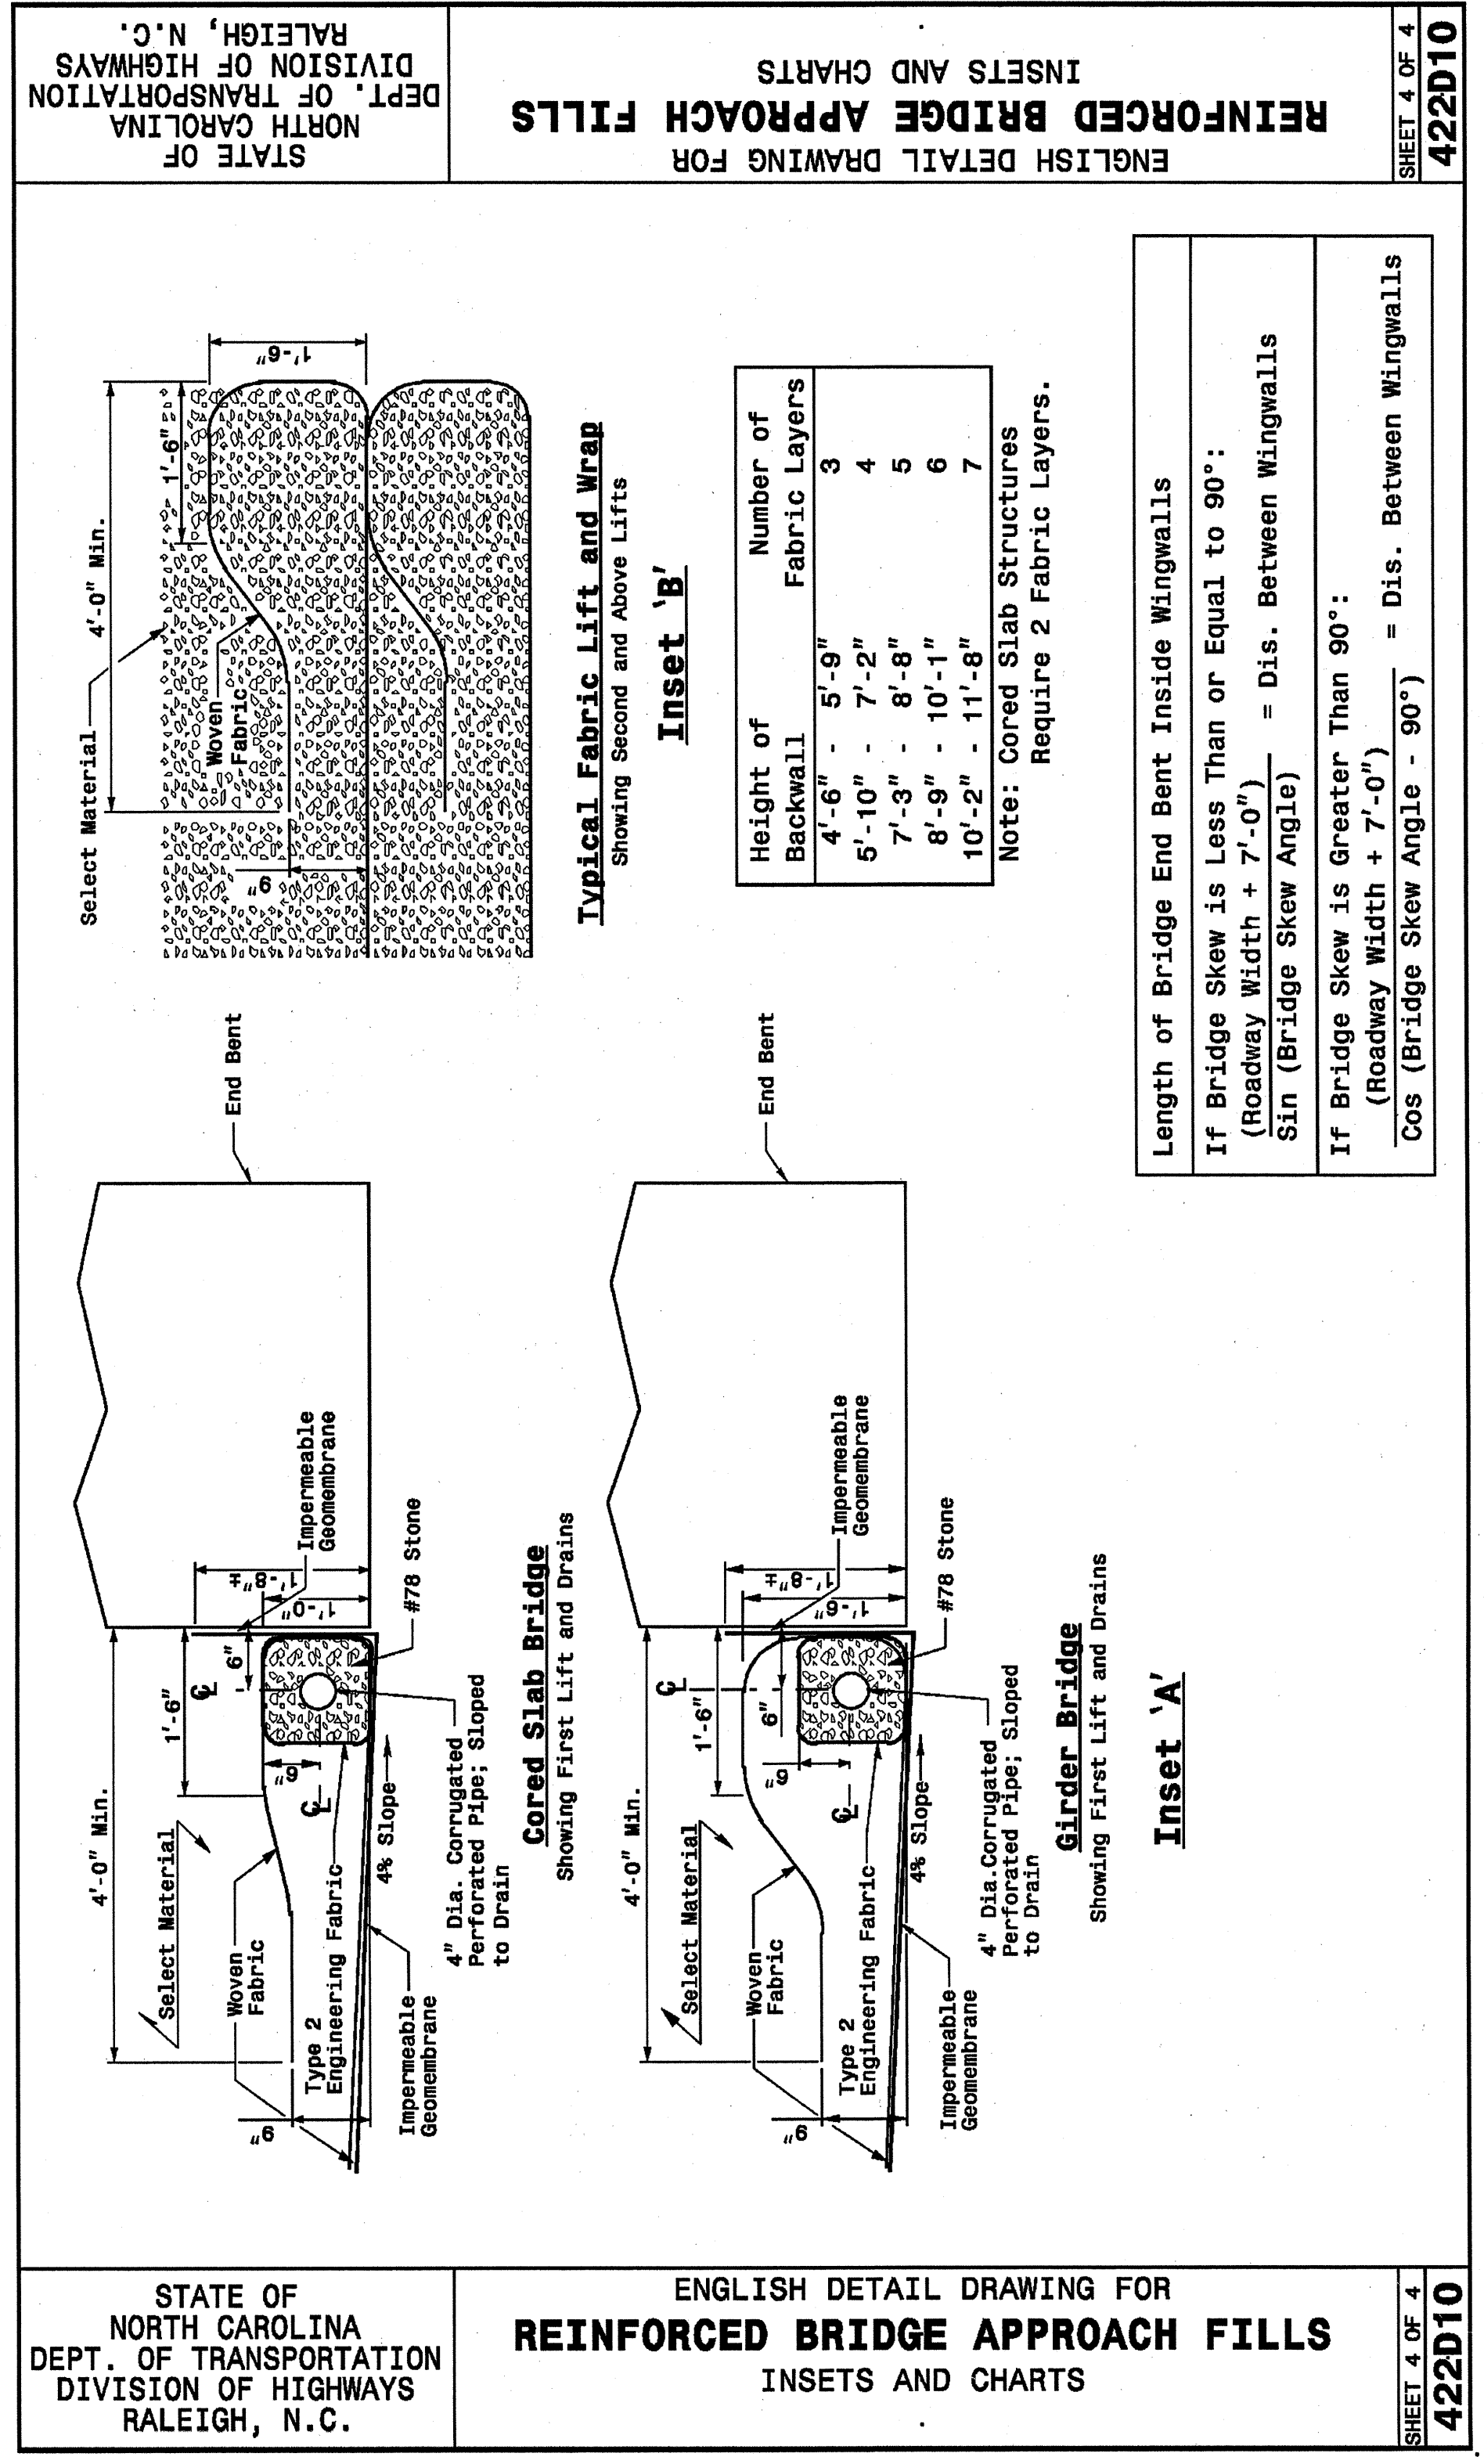


5/14/95
 I:\SEP-2004\0221\stds\english\422d10\422d10.dgn
 0221\stds\english\422d10\422d10.dgn
 0221\stds\english\422d10\422d10.dgn

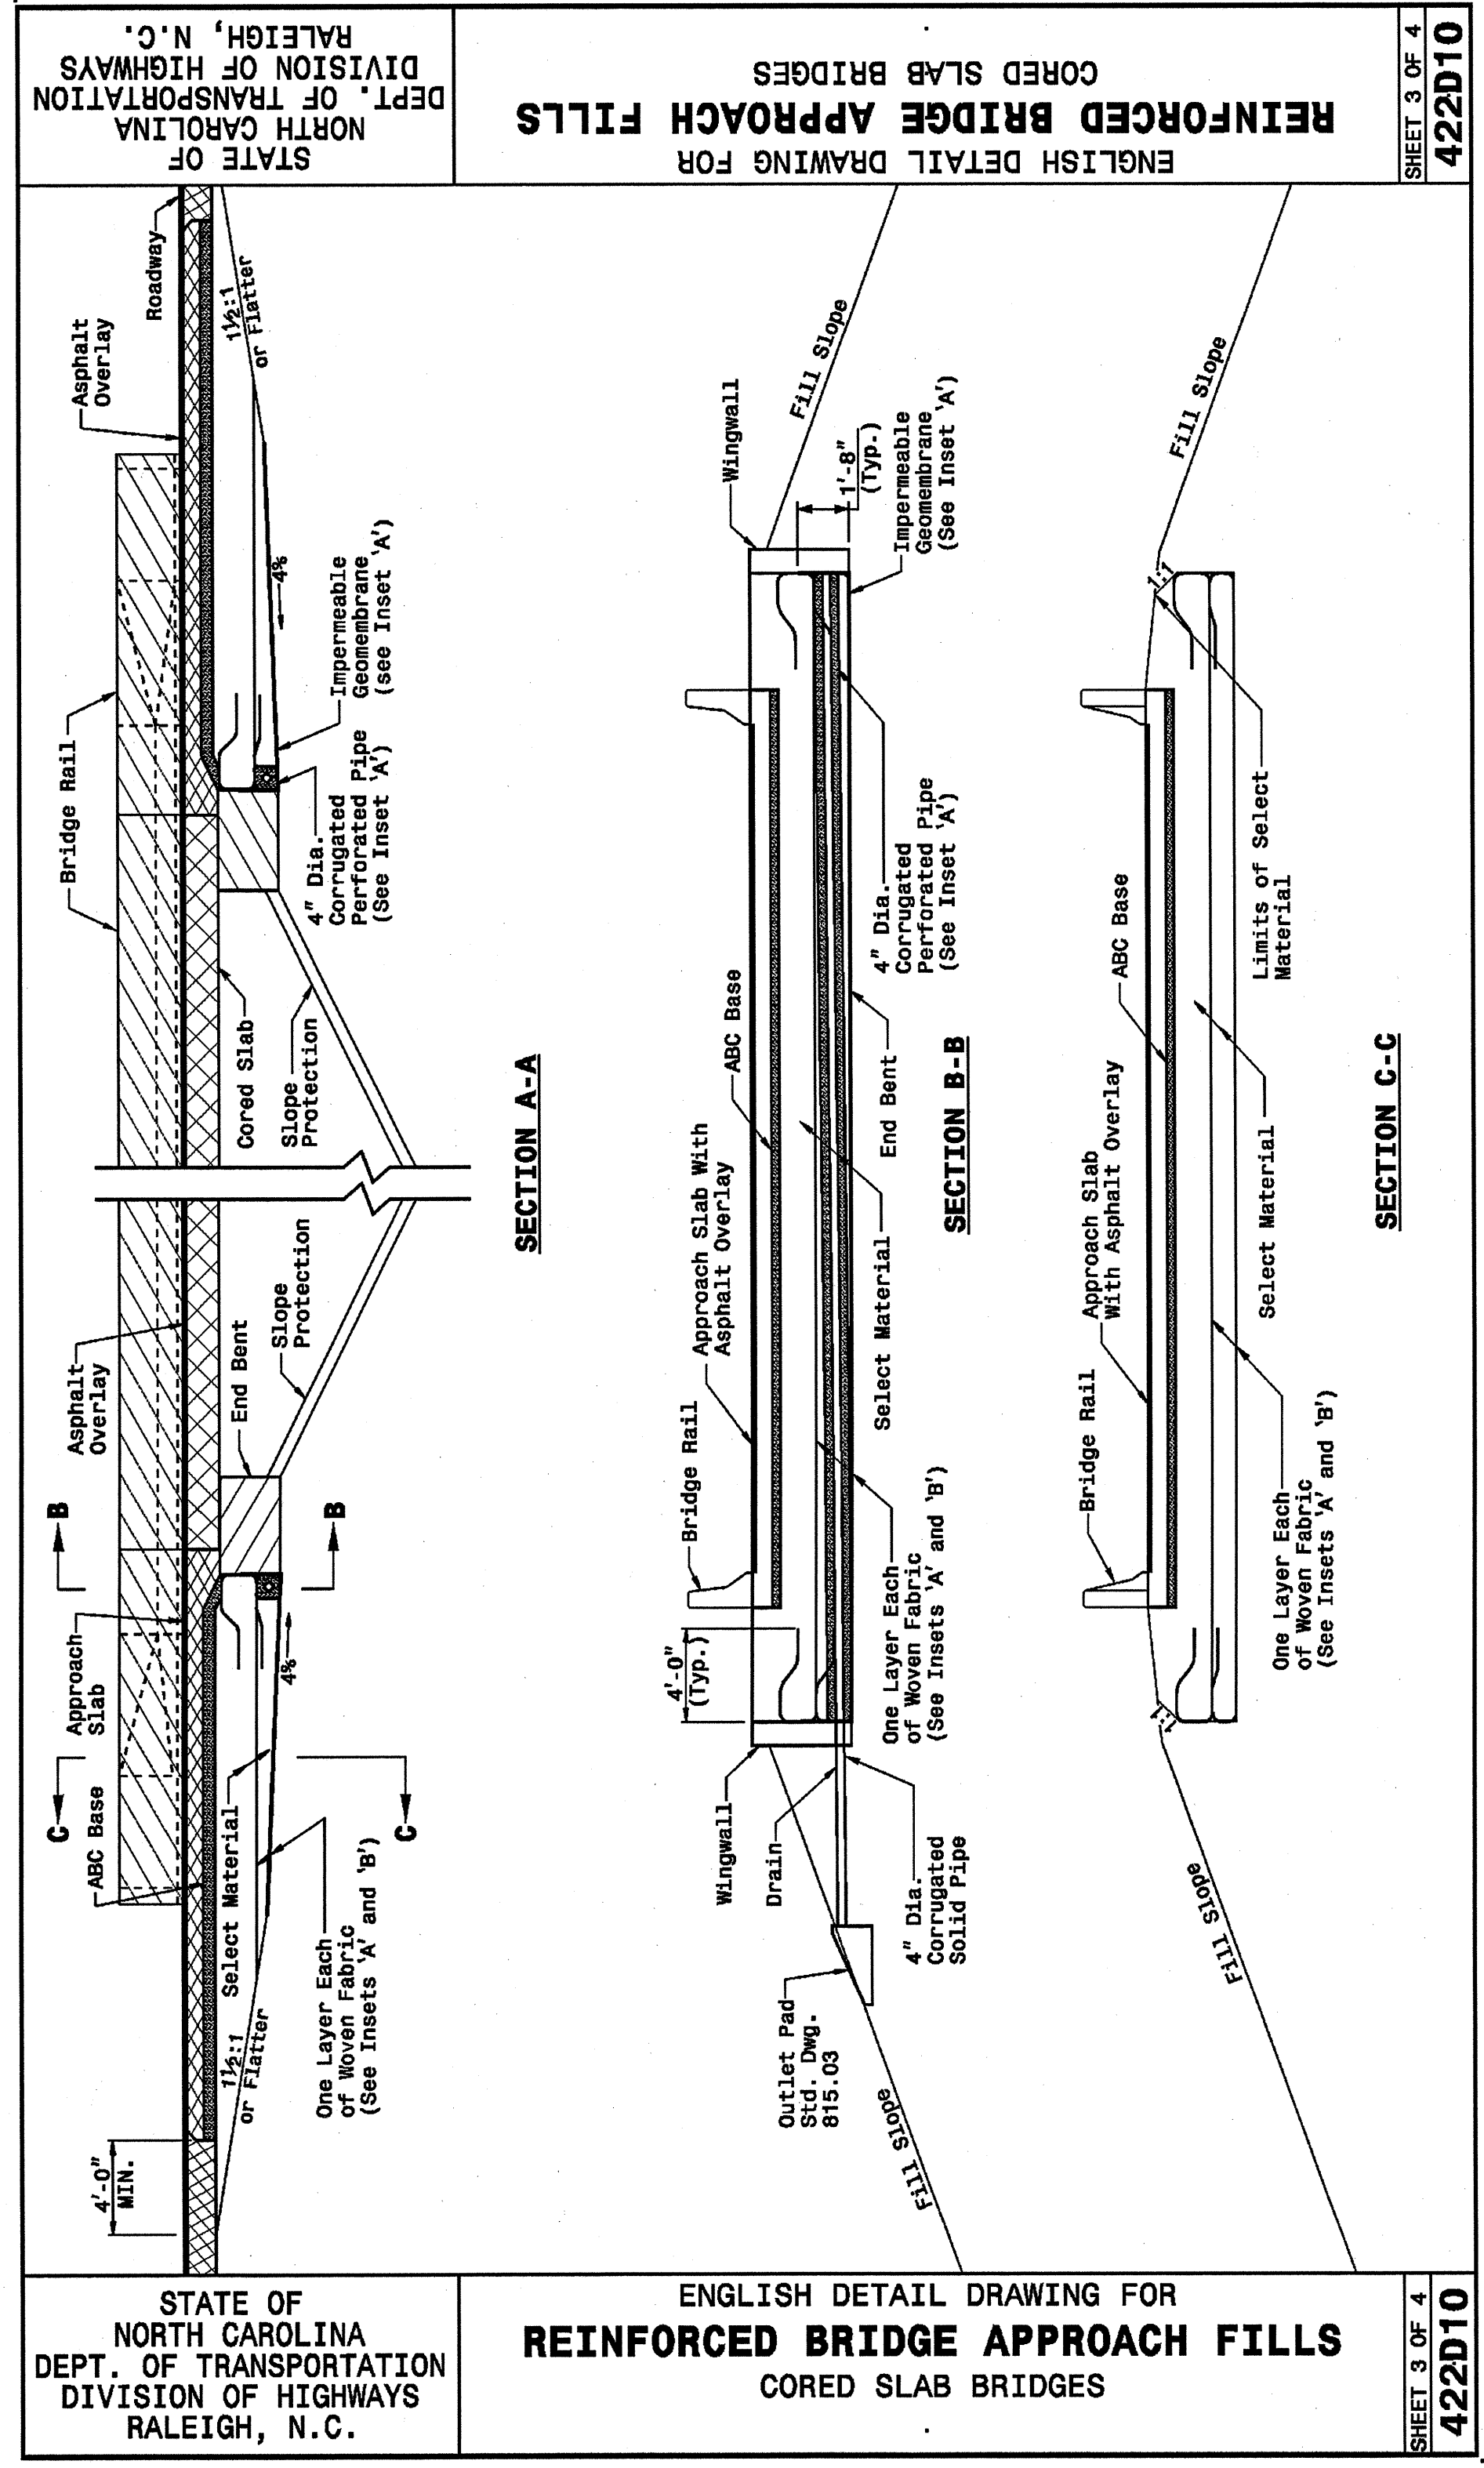

DESIGN SERVICES UNIT
 STANDARDS AND SPECIAL DESIGN
 Office 919-250-4128 FAX 919-250-4119

SEE PLATE FOR TITLE

ORIGINAL BY: 2002 STANDARDS DATE: 01-15-02
 MODIFIED BY: E.E. WARD DATE: 09-16-04
 CHECKED BY: DATE:
 FILE SPEC.: stds/02stdstodetails/english/422d10.dgn