


PREFORMED SCOUR HOLE DETAIL

PLAN VIEW

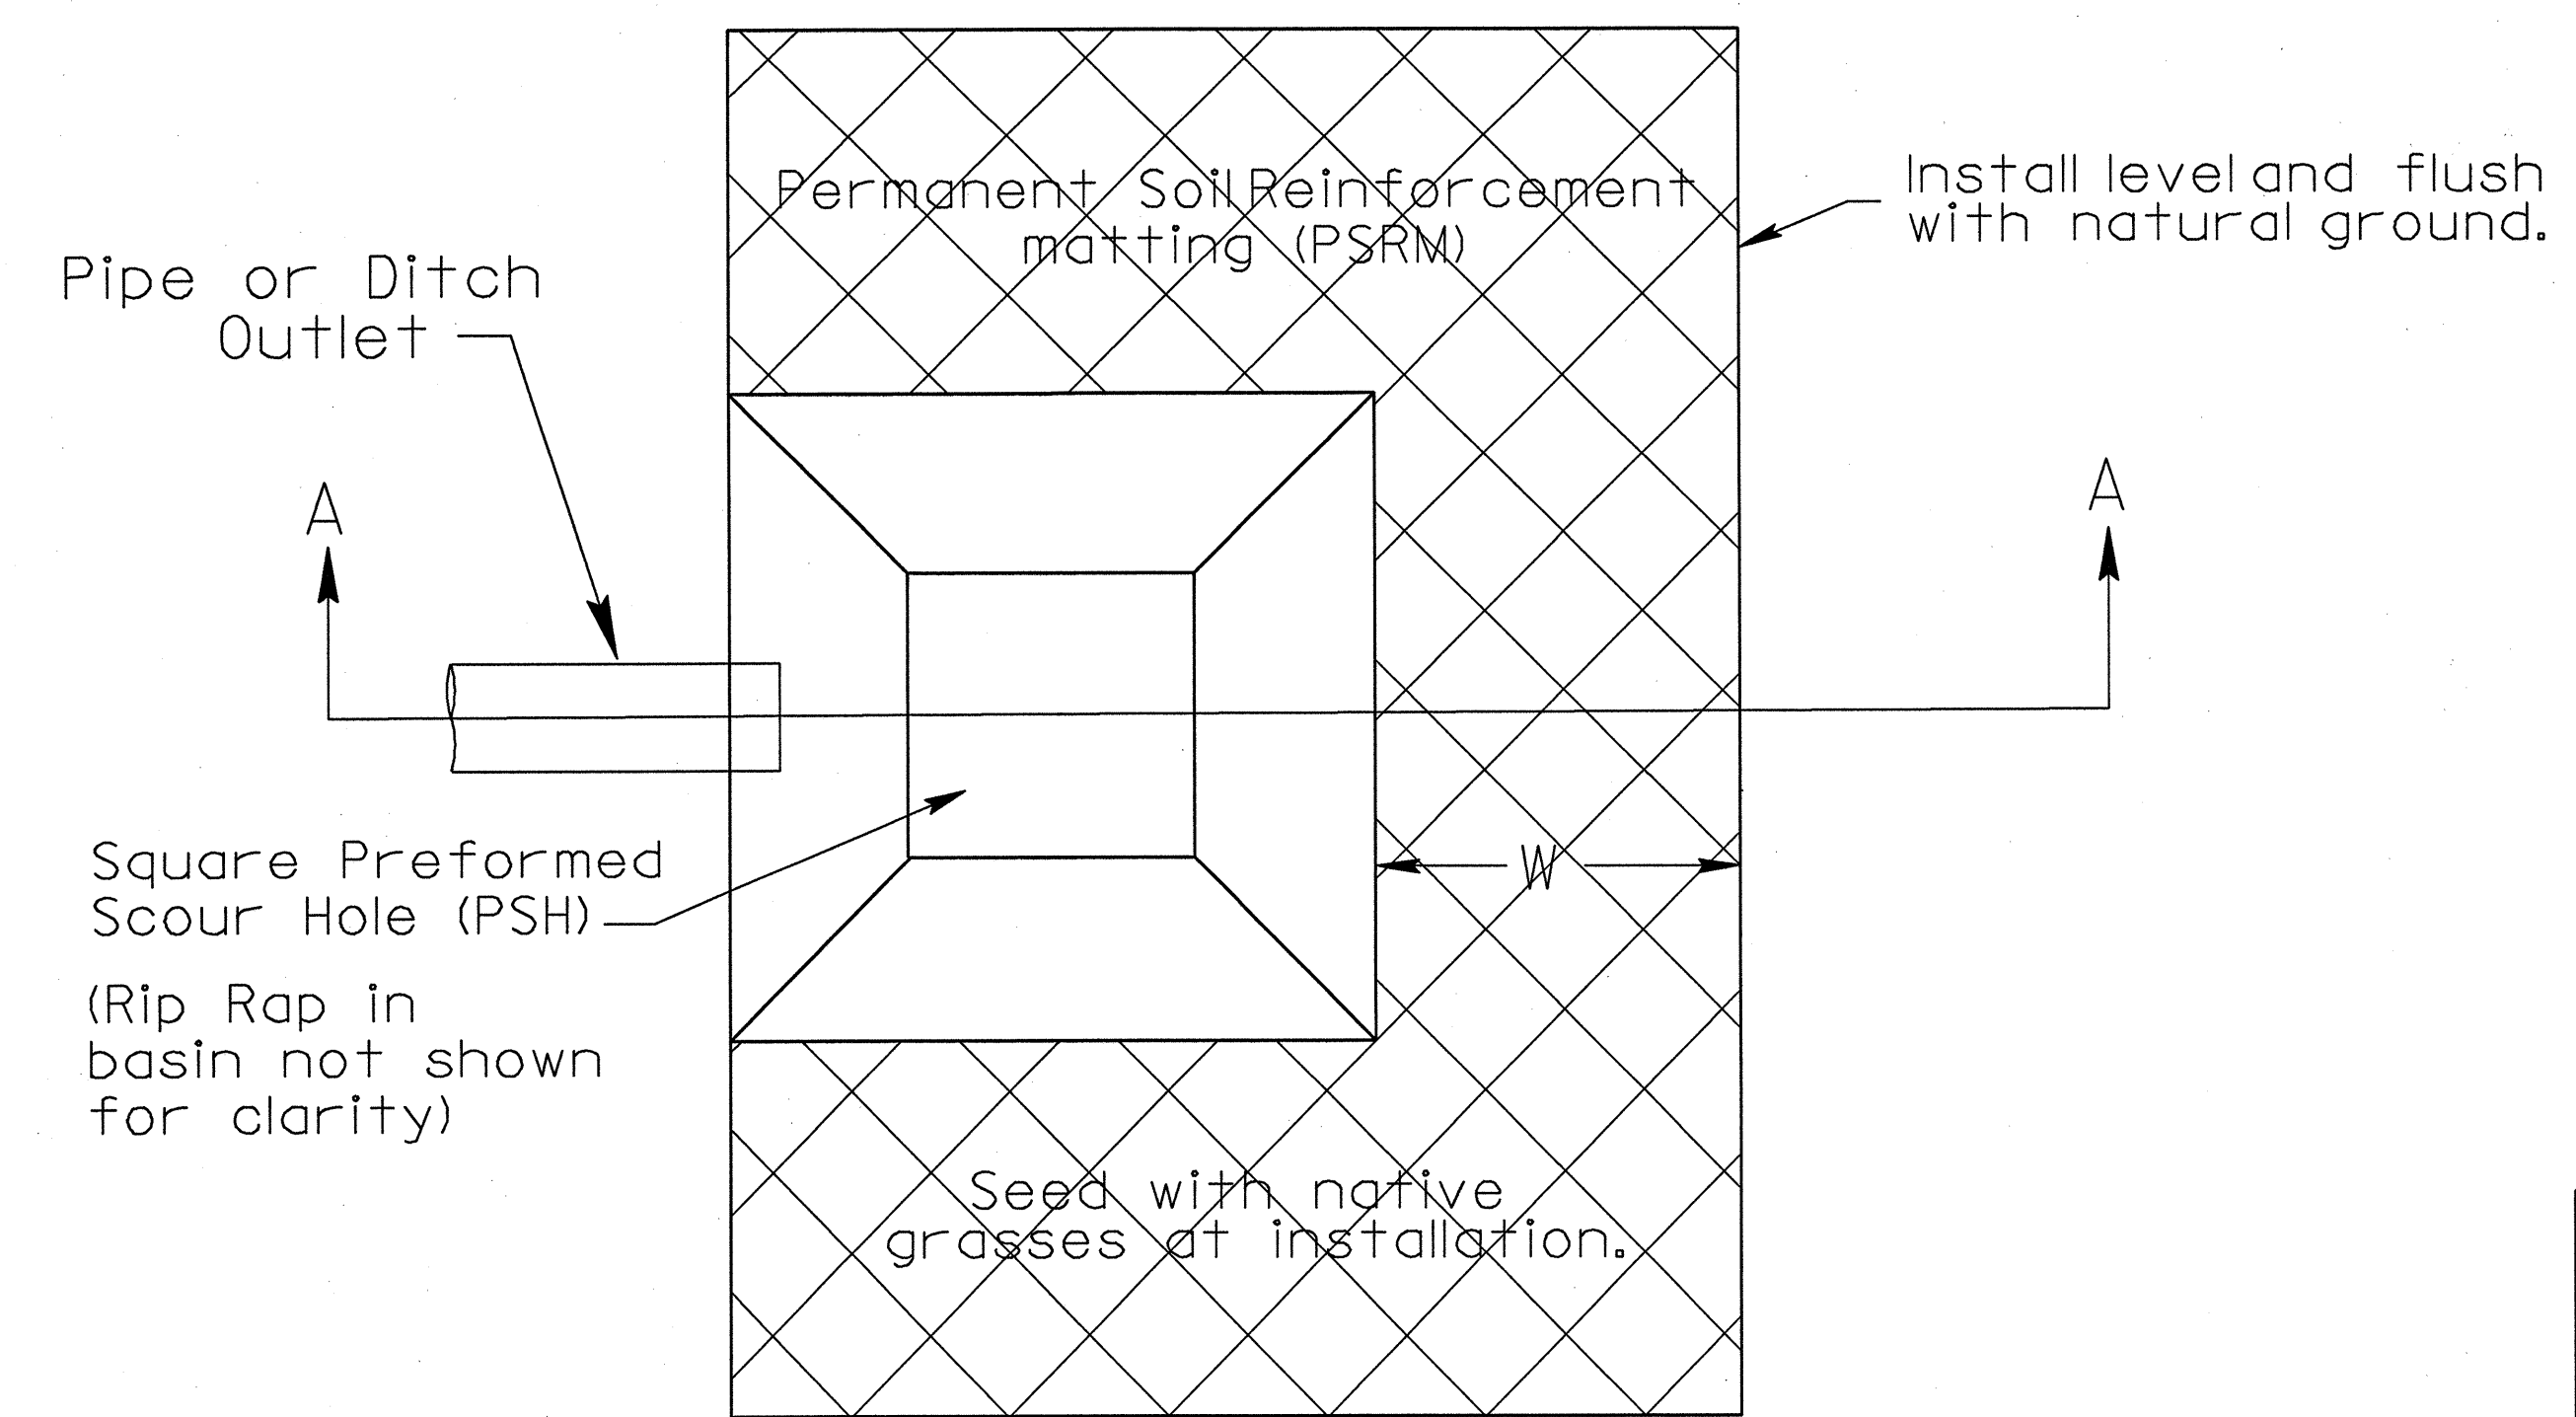

LOCATIONS (AT OUTLET)
Sta 17+05 -L- (RT)

B	5.0	ft
D	2.0	ft
W	5.0	ft
d	0.5	ft

SECTION A-A

