



09/08/99

CONTRACT: C201271 TIP PROJECT: B-3681

See Sheet 1-A For Index of Sheets
See Sheet 1-B For Conventional Symbols

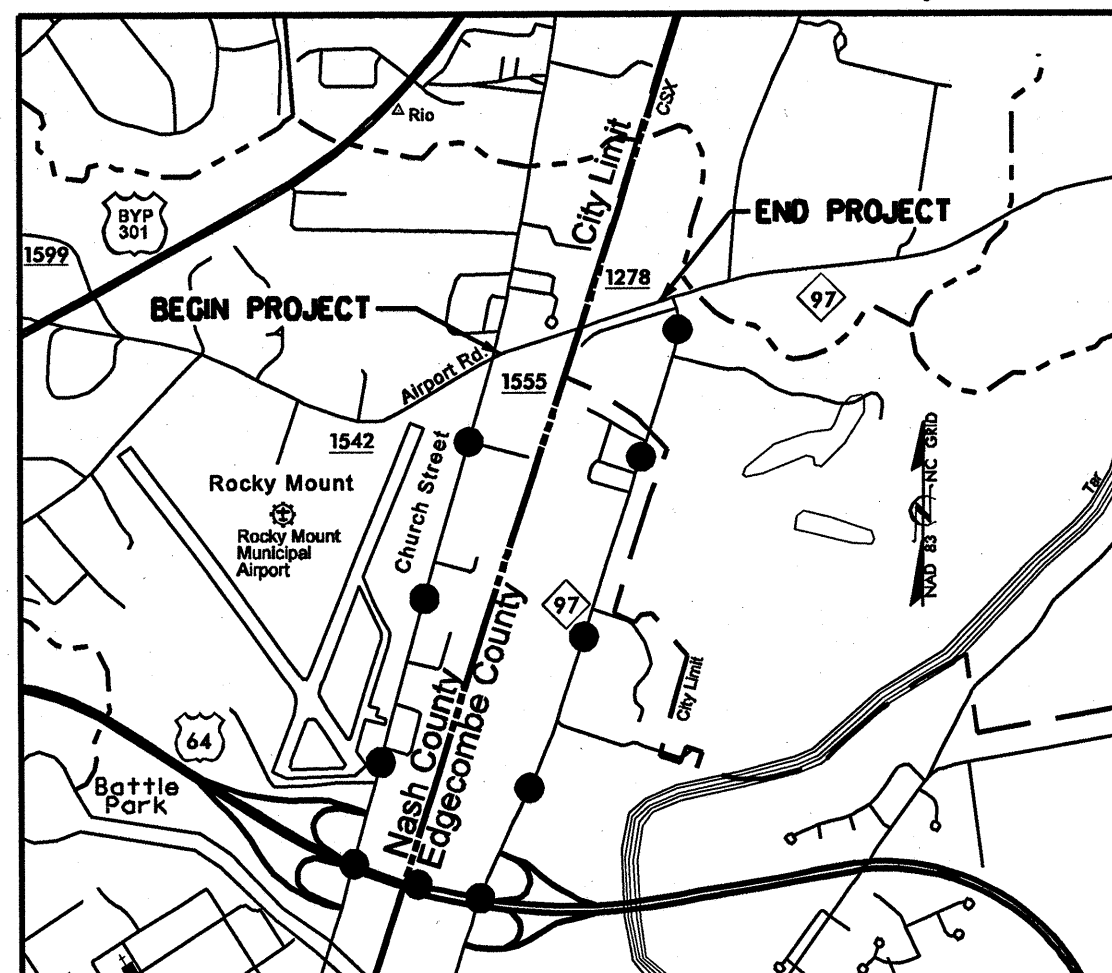

---●--- DENOTES OFFSITE DETOUR
VICINITY MAP

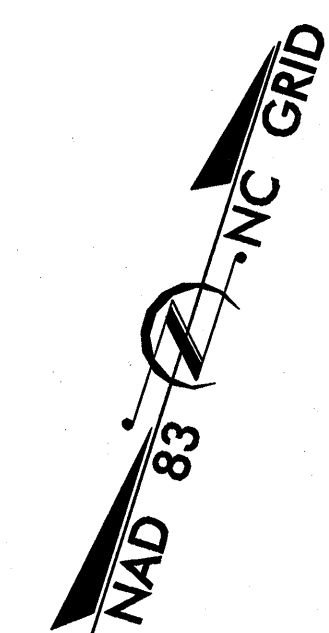


STATE OF NORTH CAROLINA
DIVISION OF HIGHWAYS

NASH /EDGECOMBE COUNTIES


**LOCATION: BRIDGE NO. 277 OVER CSX TRANSPORTATION
ON SR 1555/1278**

TYPE OF WORK: GRADING, PAVING, DRAINAGE, STRUCTURE AND SIGNALS

STATE	STATE PROJECT REFERENCE NO.	SHEET NO.	TOTAL SHEETS
N.C.	B-3681	1	
STATE PROJ. NO.	F.A. PROJ. NO.	DESCRIPTION	
33223.1.1	BRSTP-1555(1)	P.E.	
33223.2.2	BRSTP-1555(1)	R /W, UTIL	
33223.3.2	BRSTP-1555(2)	CONST.	

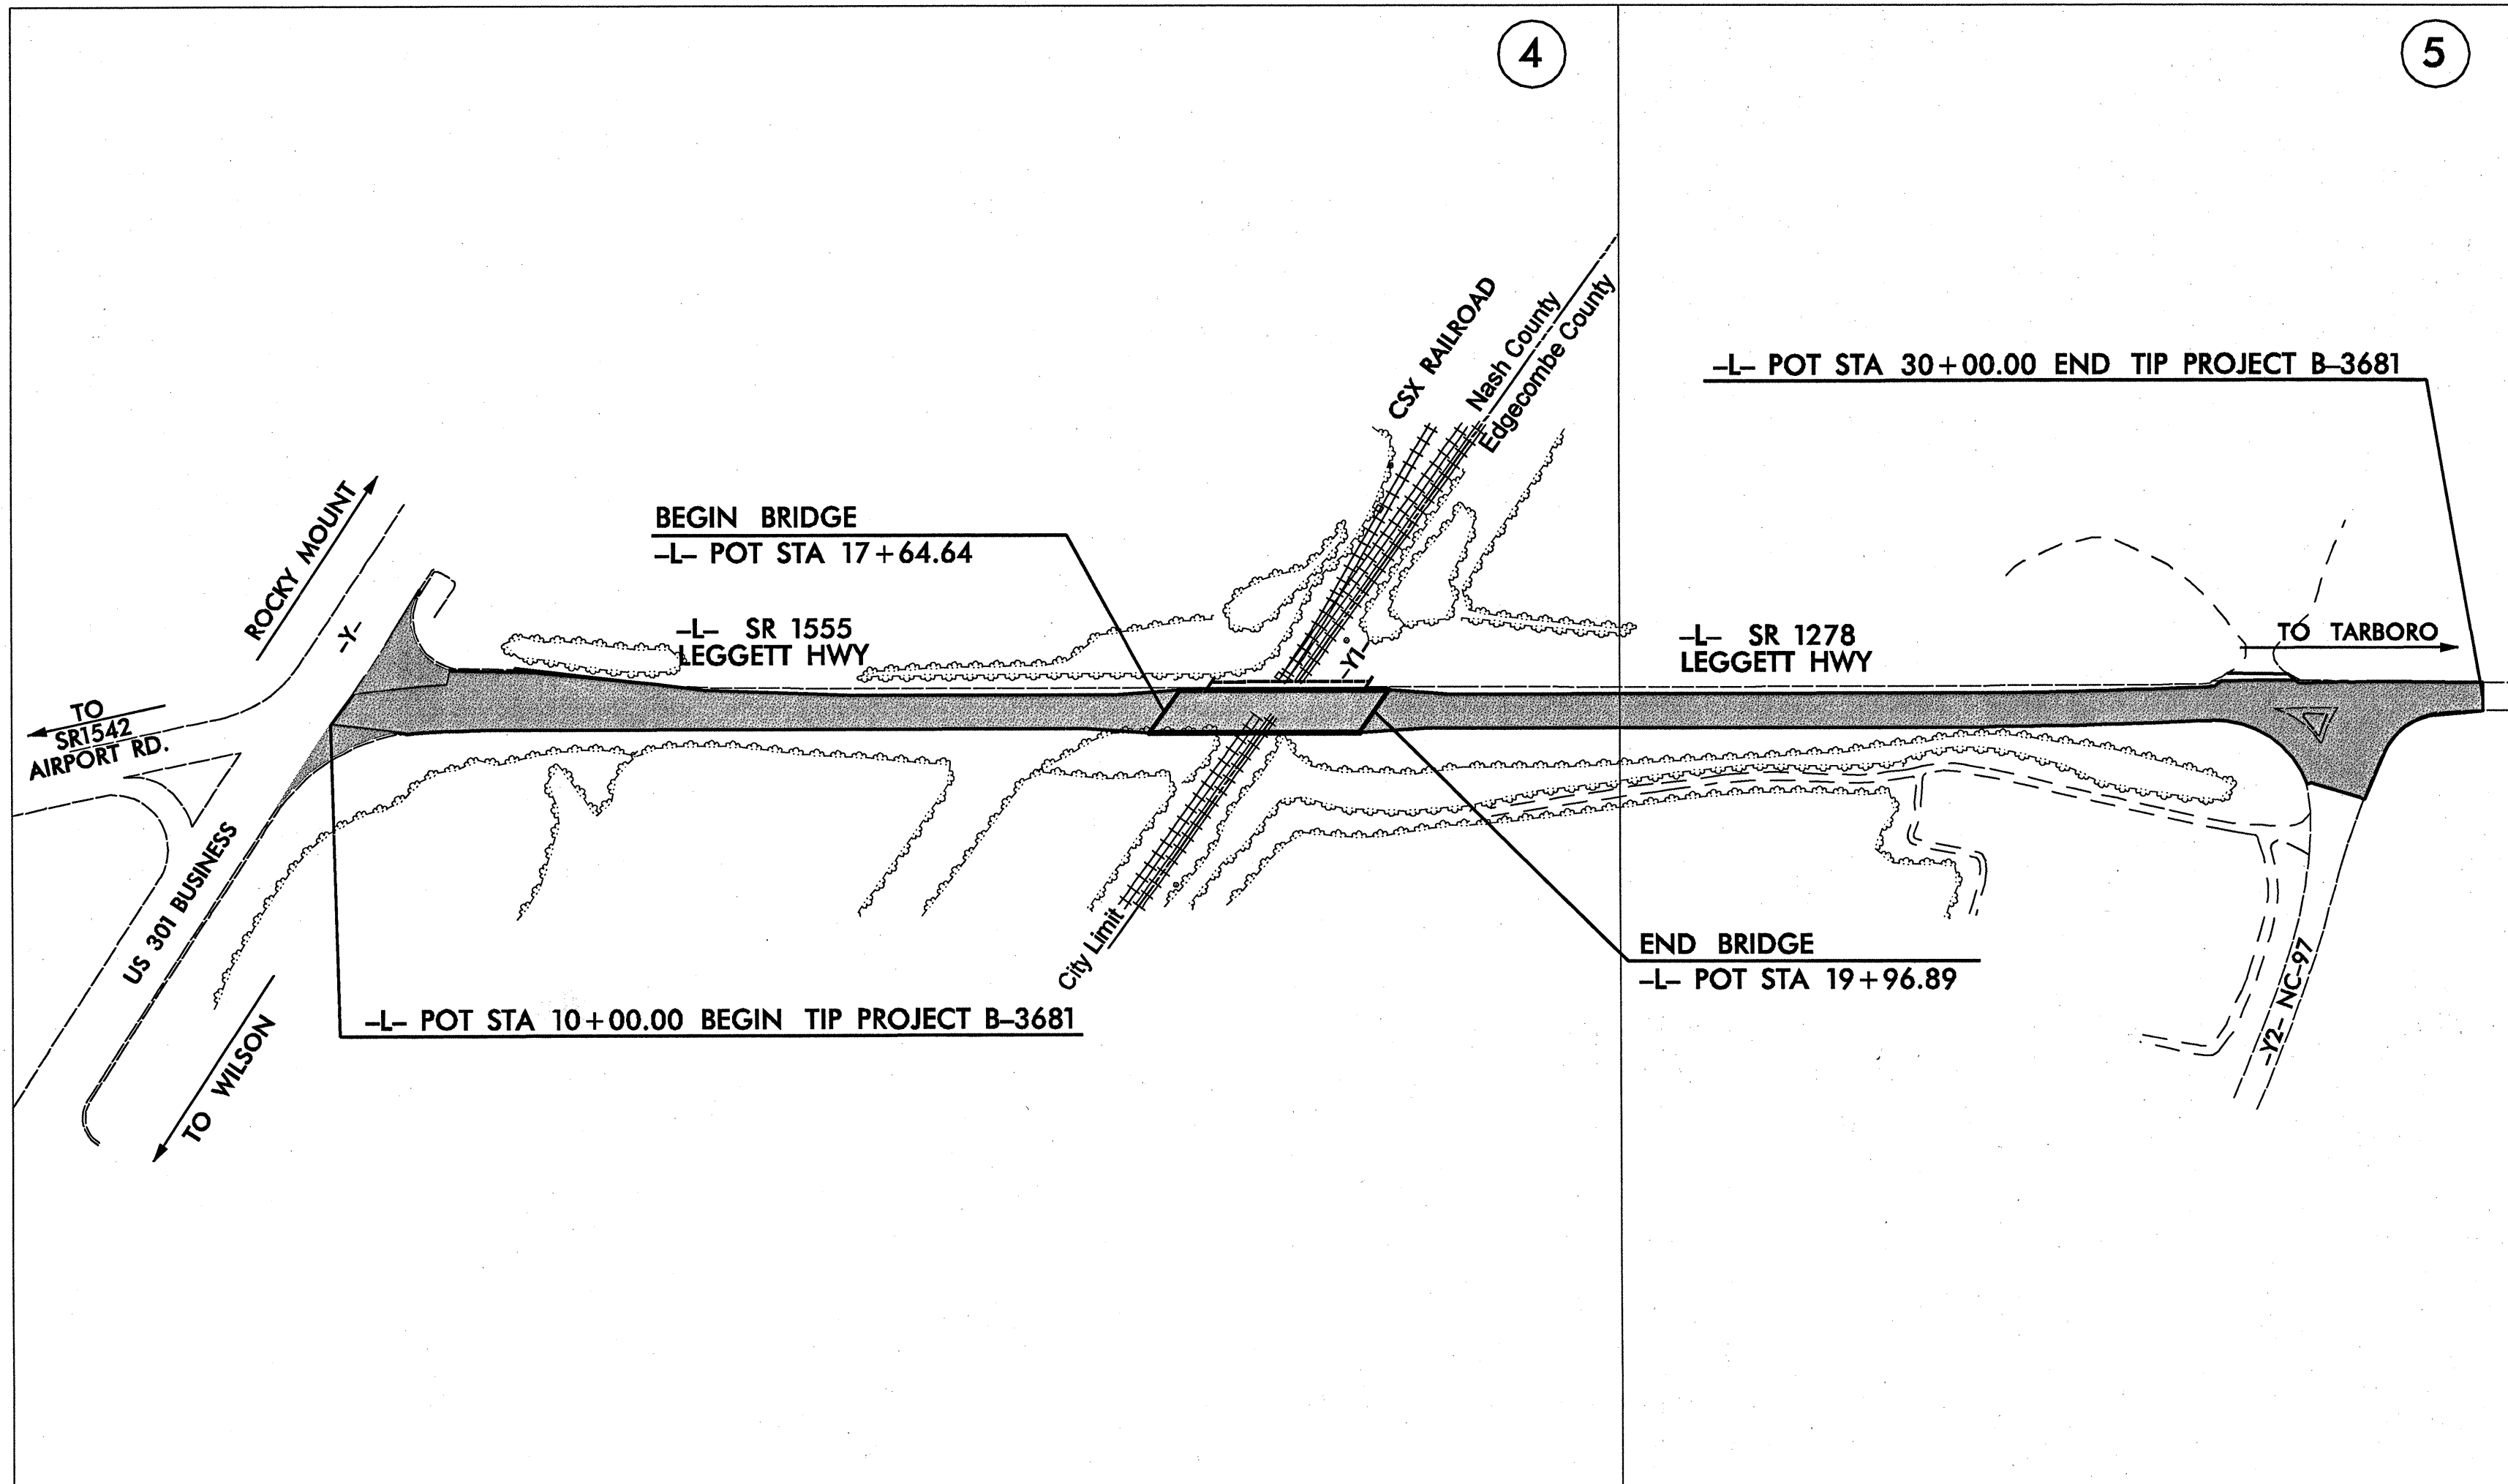

TRANSITE CONSULTING
ENGINEERS, INCORPORATED
1300 Paddock Drive, Suite G-10
Raleigh, N.C. 27609

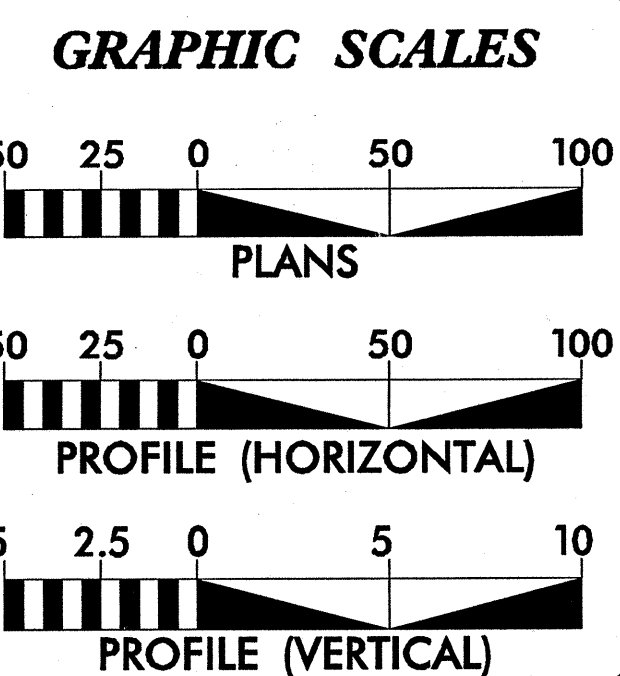

DESIGN DATA

ADT 2005 =	11,380
ADT 2025 =	16,900
DHV =	10 %
D =	60 %
T =	9 % *
V =	40 MPH
* TTST 4%	DUAL 5%

PROJECT LENGTH

LENGTH ROADWAY TIP PROJECT B-3681	=	0.335 mi
LENGTH STRUCTURE TIP PROJECT B-3681	=	0.044 mi
TOTAL LENGTH OF TIP PROJECT B-3681	=	0.379 mi

Plans prepared in the office of:

Ramey Kemp & Associates, Inc.
4928-A Windy Hill Drive
Raleigh, North Carolina 27609
(919) 872-5115 Fax (919) 878-5416

for the North Carolina Department of Transportation

2002 STANDARD SPECIFICATIONS

RIGHT OF WAY DATE:
AUGUST 27, 2003

LETTING DATE:
AUGUST 16, 2005

N.C.D.O.T. CONTACT:
CATHY HOUSER
PROJECT ENGINEER
ROADWAY DESIGN

HYDRAULICS ENGINEER

RICHARD LEON BOLLINGER, JR. P.E.

ROADWAY DESIGN ENGINEER

MATTHEW B. COPPLE P.E.

**DIVISION OF HIGHWAYS
STATE OF NORTH CAROLINA**

Matthew B. Copple P.E.
DESIGN ENGINEER

**DEPARTMENT OF TRANSPORTATION
FEDERAL HIGHWAY ADMINISTRATION**

APPROVED
DIVISION ADMINISTRATOR

DATE