




50 40 30 20 10 0 -L- 10 20 30 40 50 60 70 80 90

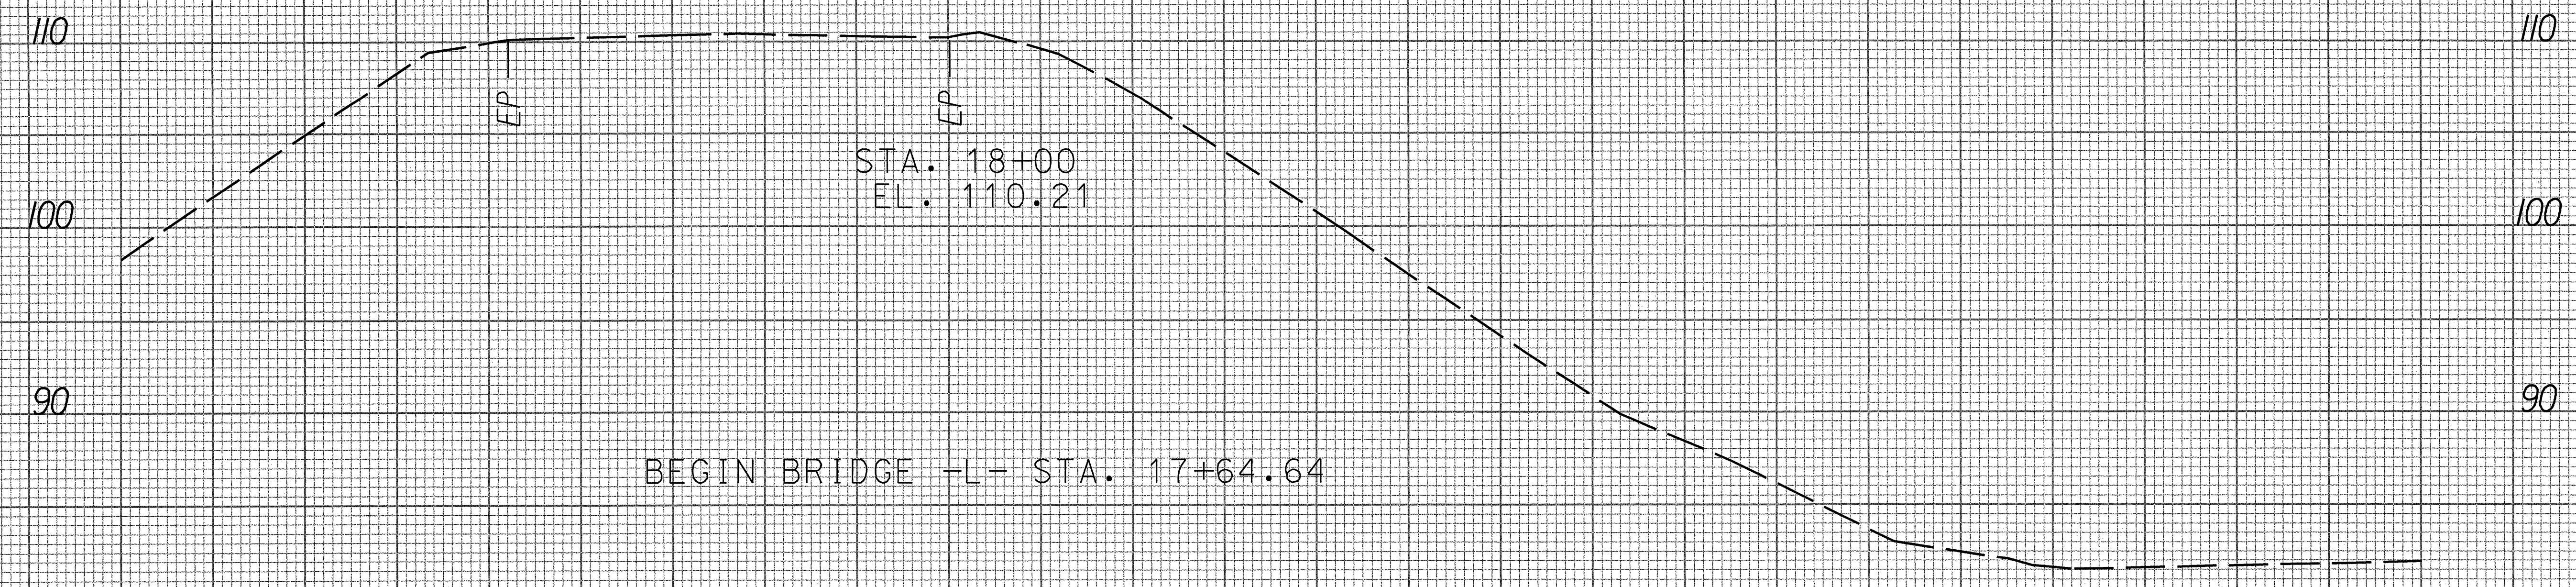


BEGIN BRIDGE -L- STA. 17+64.64

STA. 18+00
EL. 110.21

G.P. = 112.10

0.02

0.02

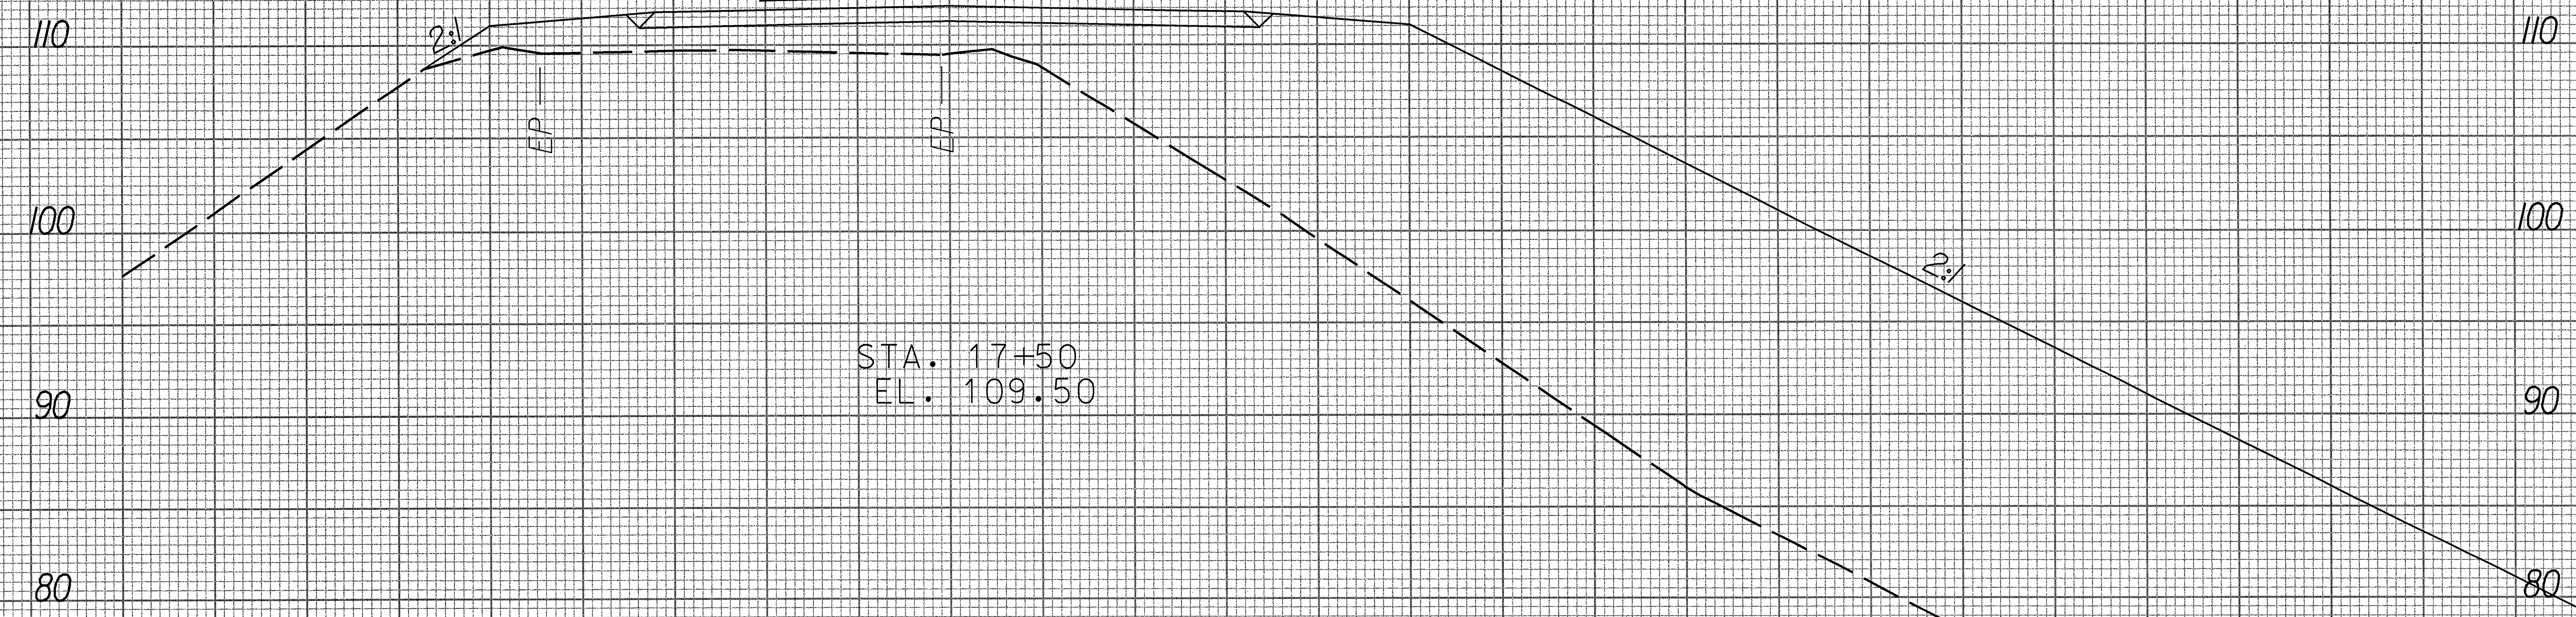

STA. 17+50
EL. 109.50

50 40 30 20 10 0 -L- 10 20 30 40 50 60 70 80 90

SYTIME\$\$\$\$\$
\$\$\$\$\$SYTIME\$\$\$\$\$

ED:TEK
FILEP