
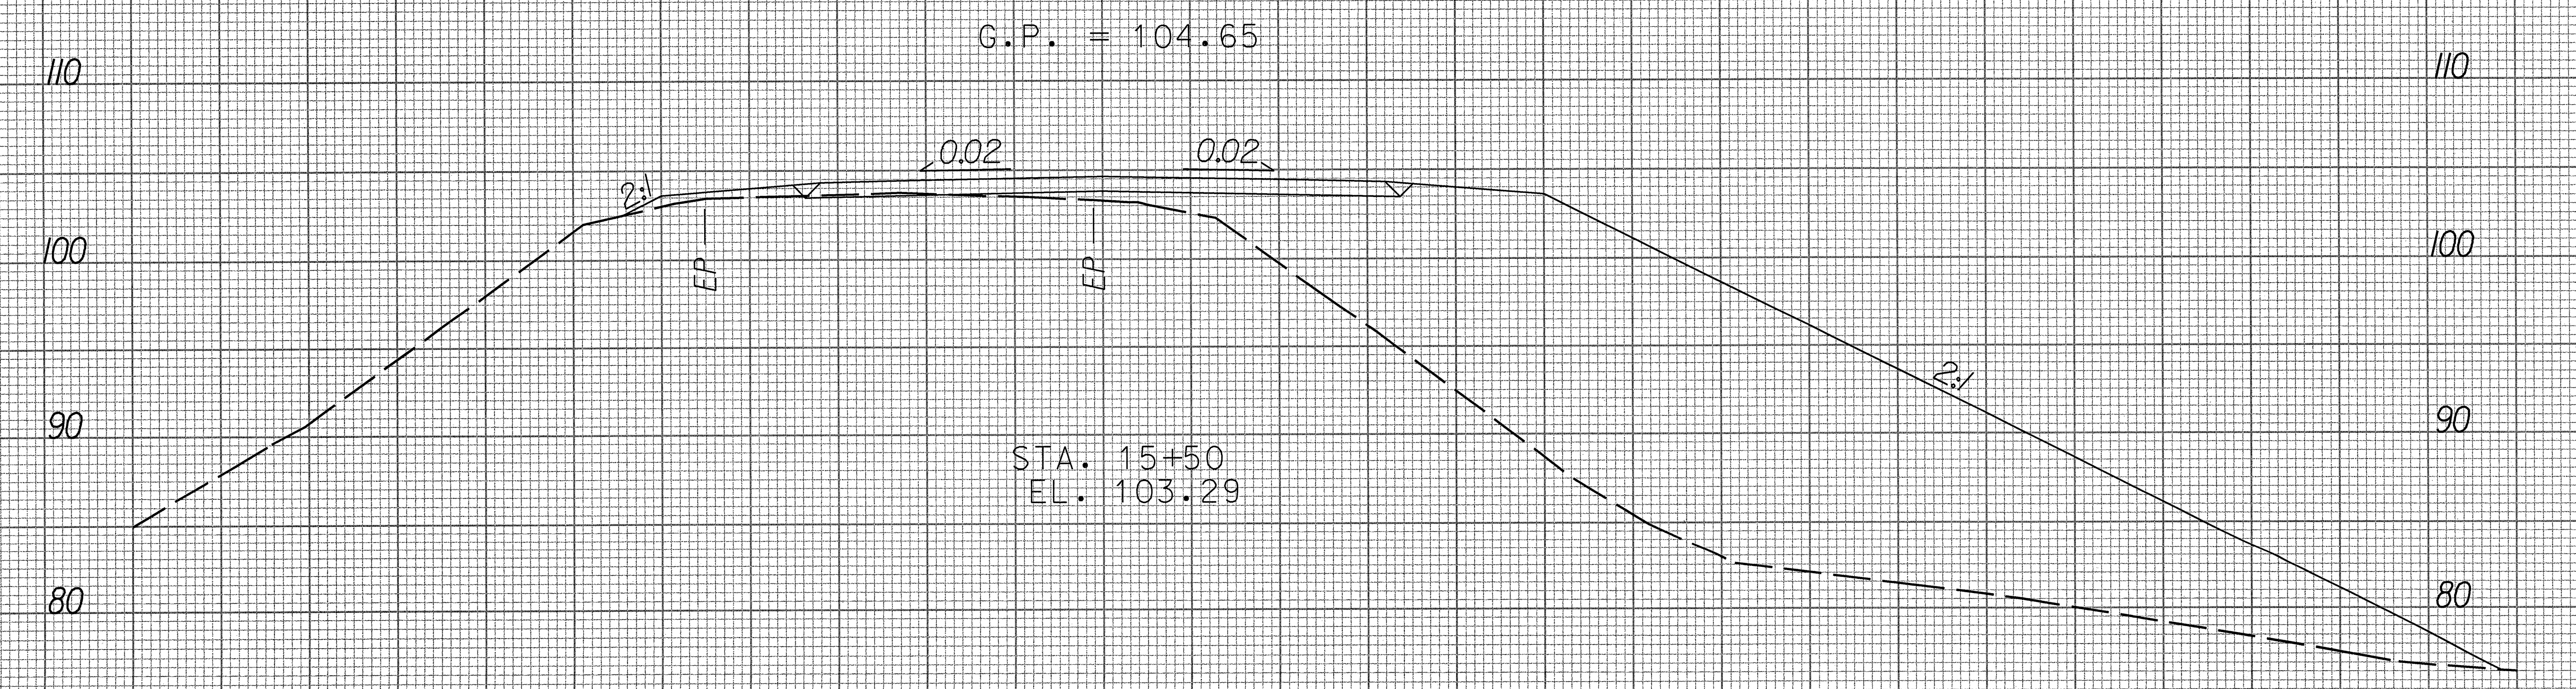


60 50 40 30 20 10 0 -L- 10 20 30 40 50 60 70 80

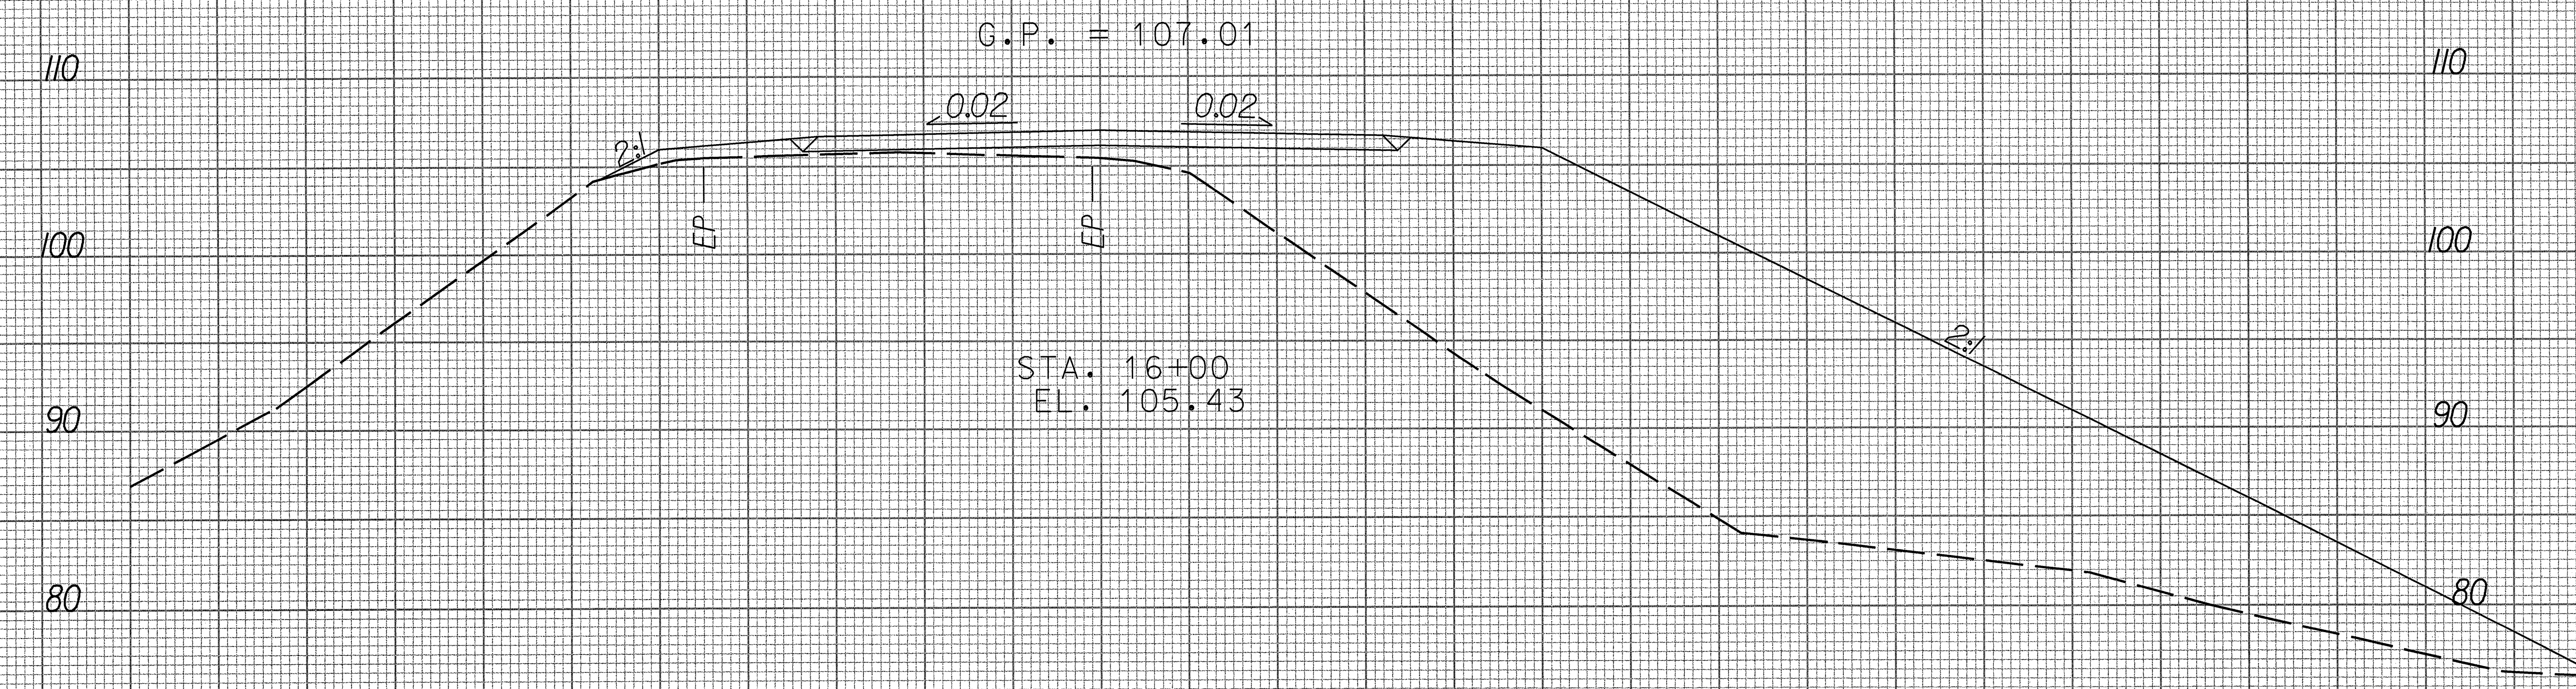

60 50 40 30 20 10 0 -L- 10 20 30 40 50 60 70 80

SYSTEMS  
 ENGINEERING  
 CONSULTANTS  
 INC.  
 1100  
 AVENUE  
 C  
 SUITE  
 1000  
 HOUSTON  
 TEXAS  
 77002  
 713-865-1100  
 WWW.SYSENG.COM