
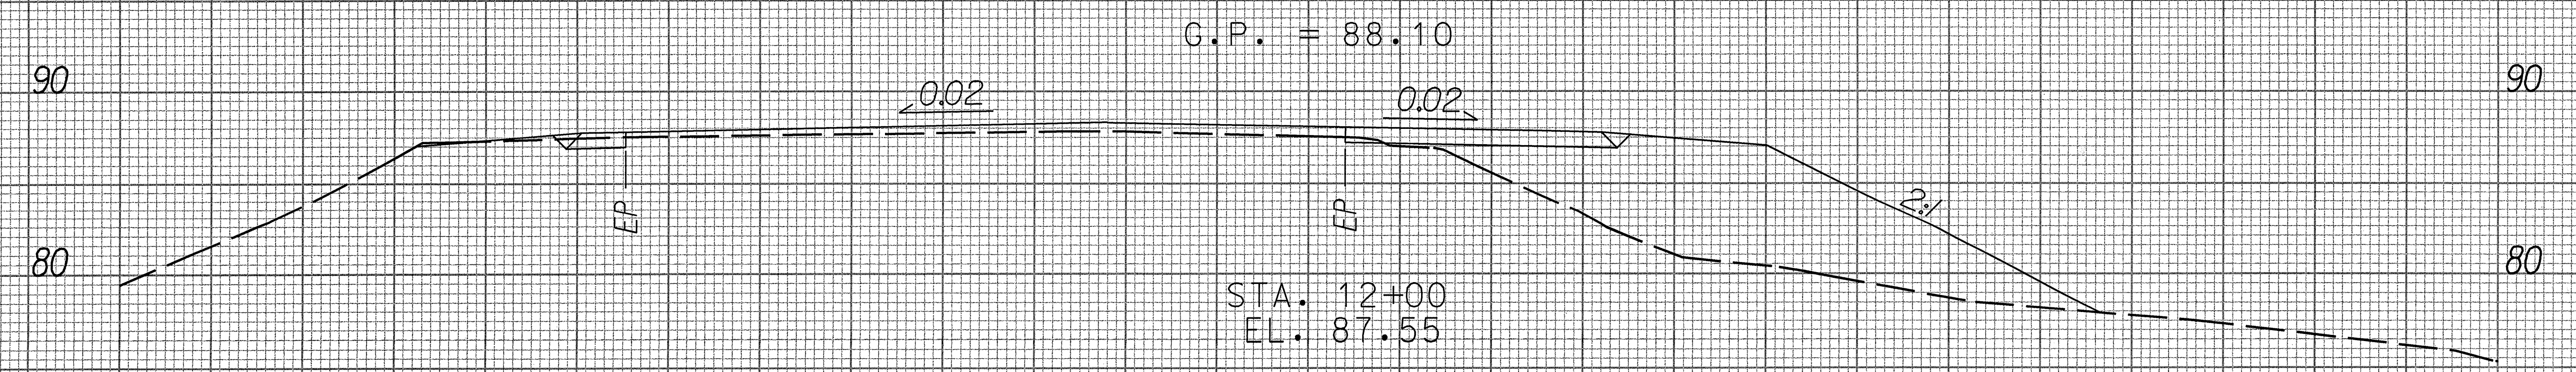
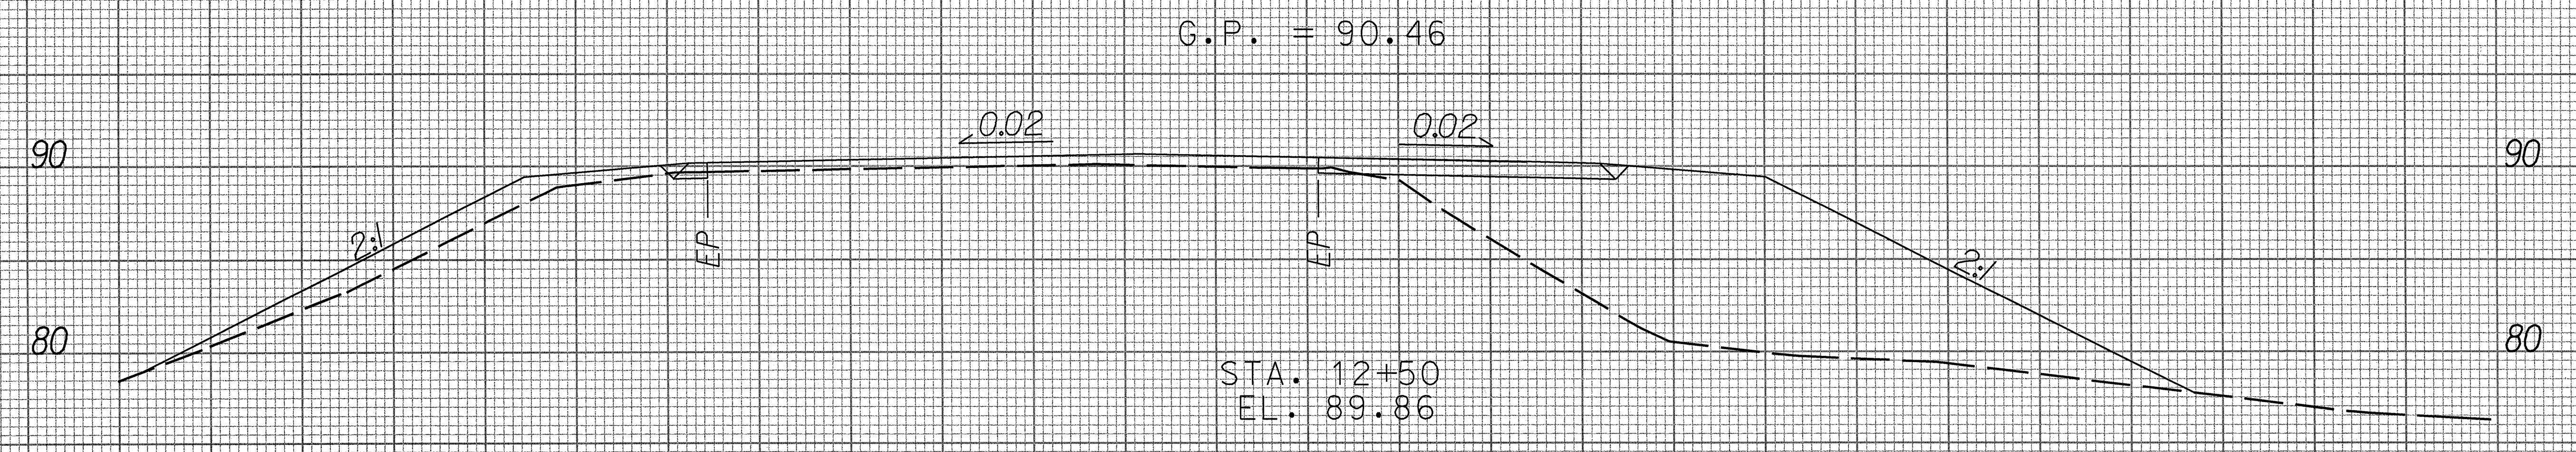


70 60 50 40 30 20 10 C-L- 10 20 30 40 50 60 70

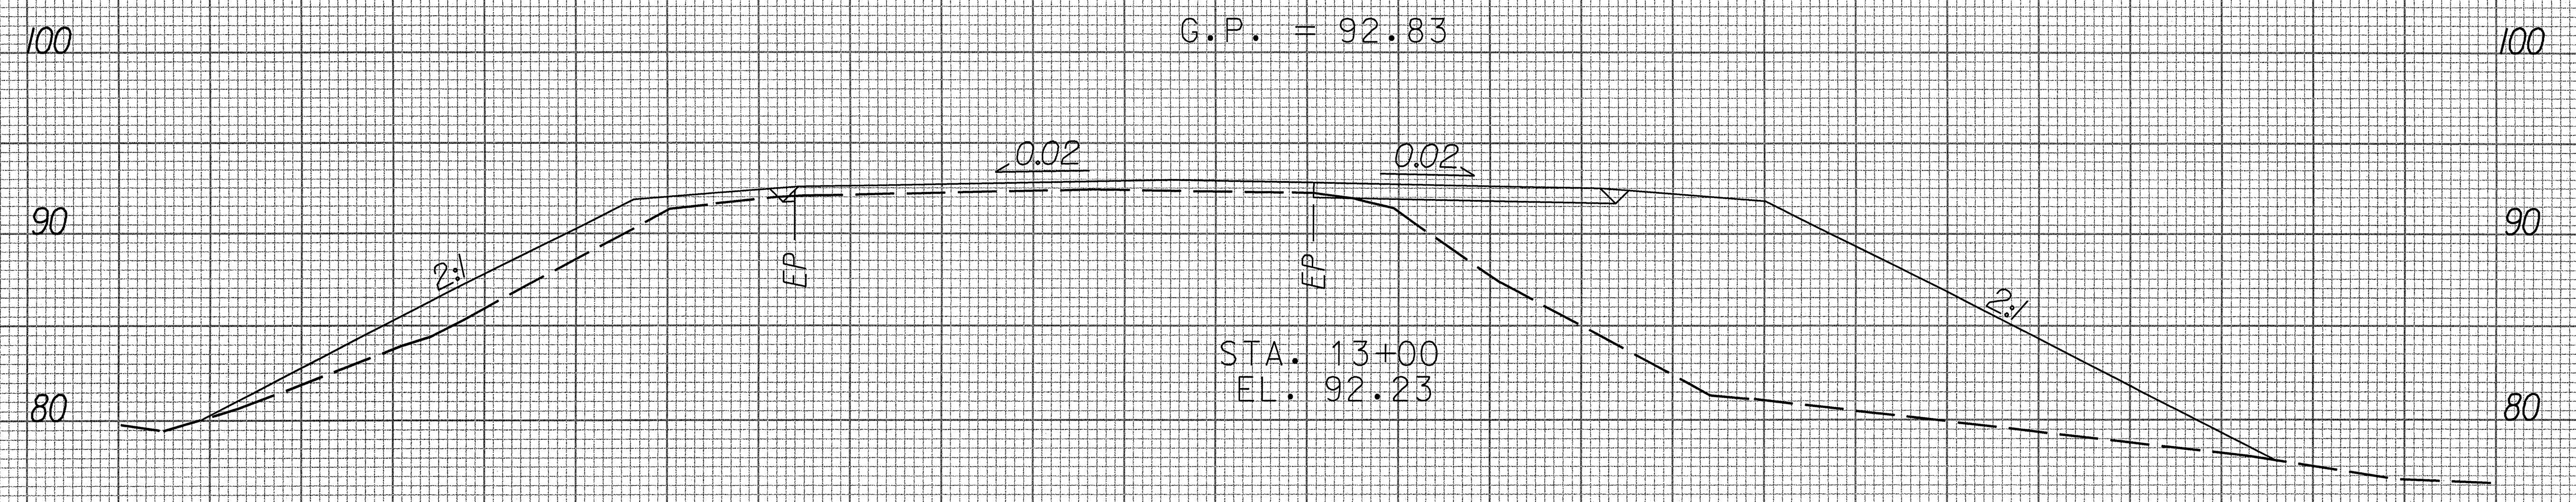

DATE: 11/15/55

DATE: 11/15/55