
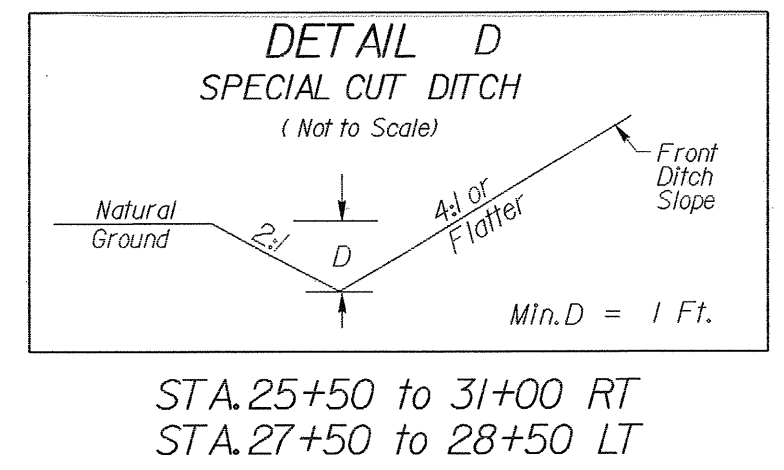
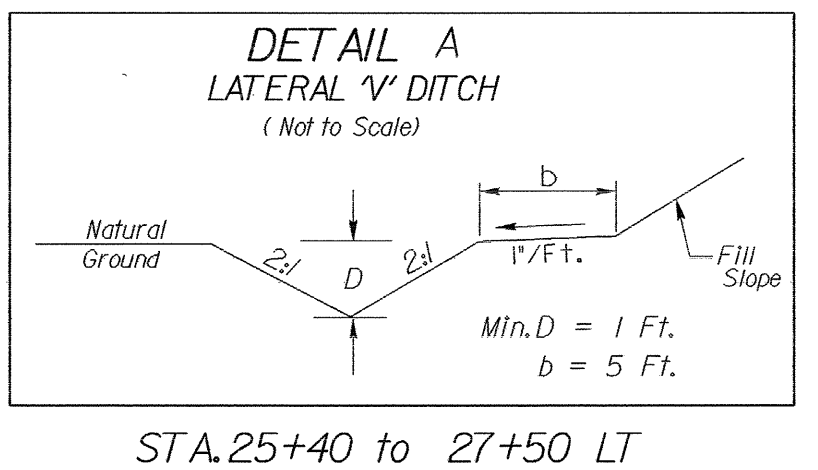
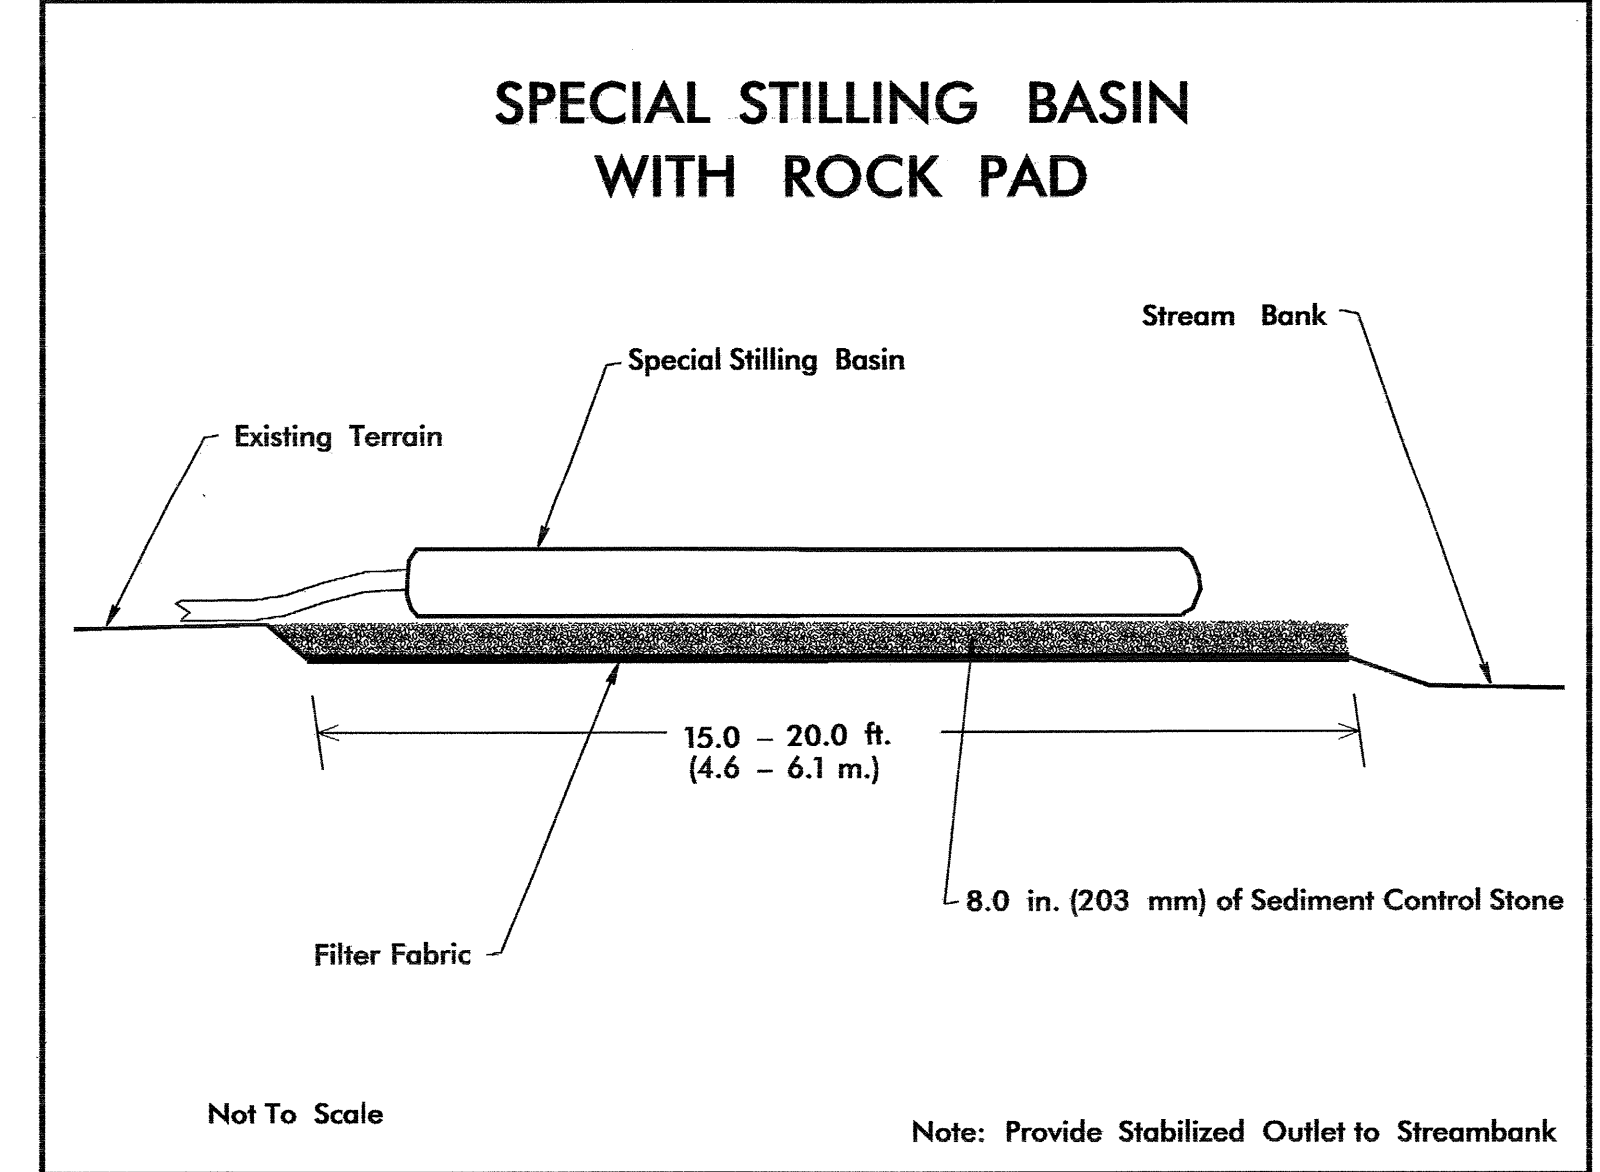


PROJECT REFERENCE NO.	SHEET NO.
B-3899	EC-7/CONST.5
R/W SHEET NO.	
ROADWAY DESIGN ENGINEER	HYDRAULICS ENGINEER

NOTE: UTILIZE SPECIAL STILLING BASIN, AND TEMPORARY ROCK SEDIMENT DAM TYPE - B, AS STILLING BASIN WHERE APPLICABLE.

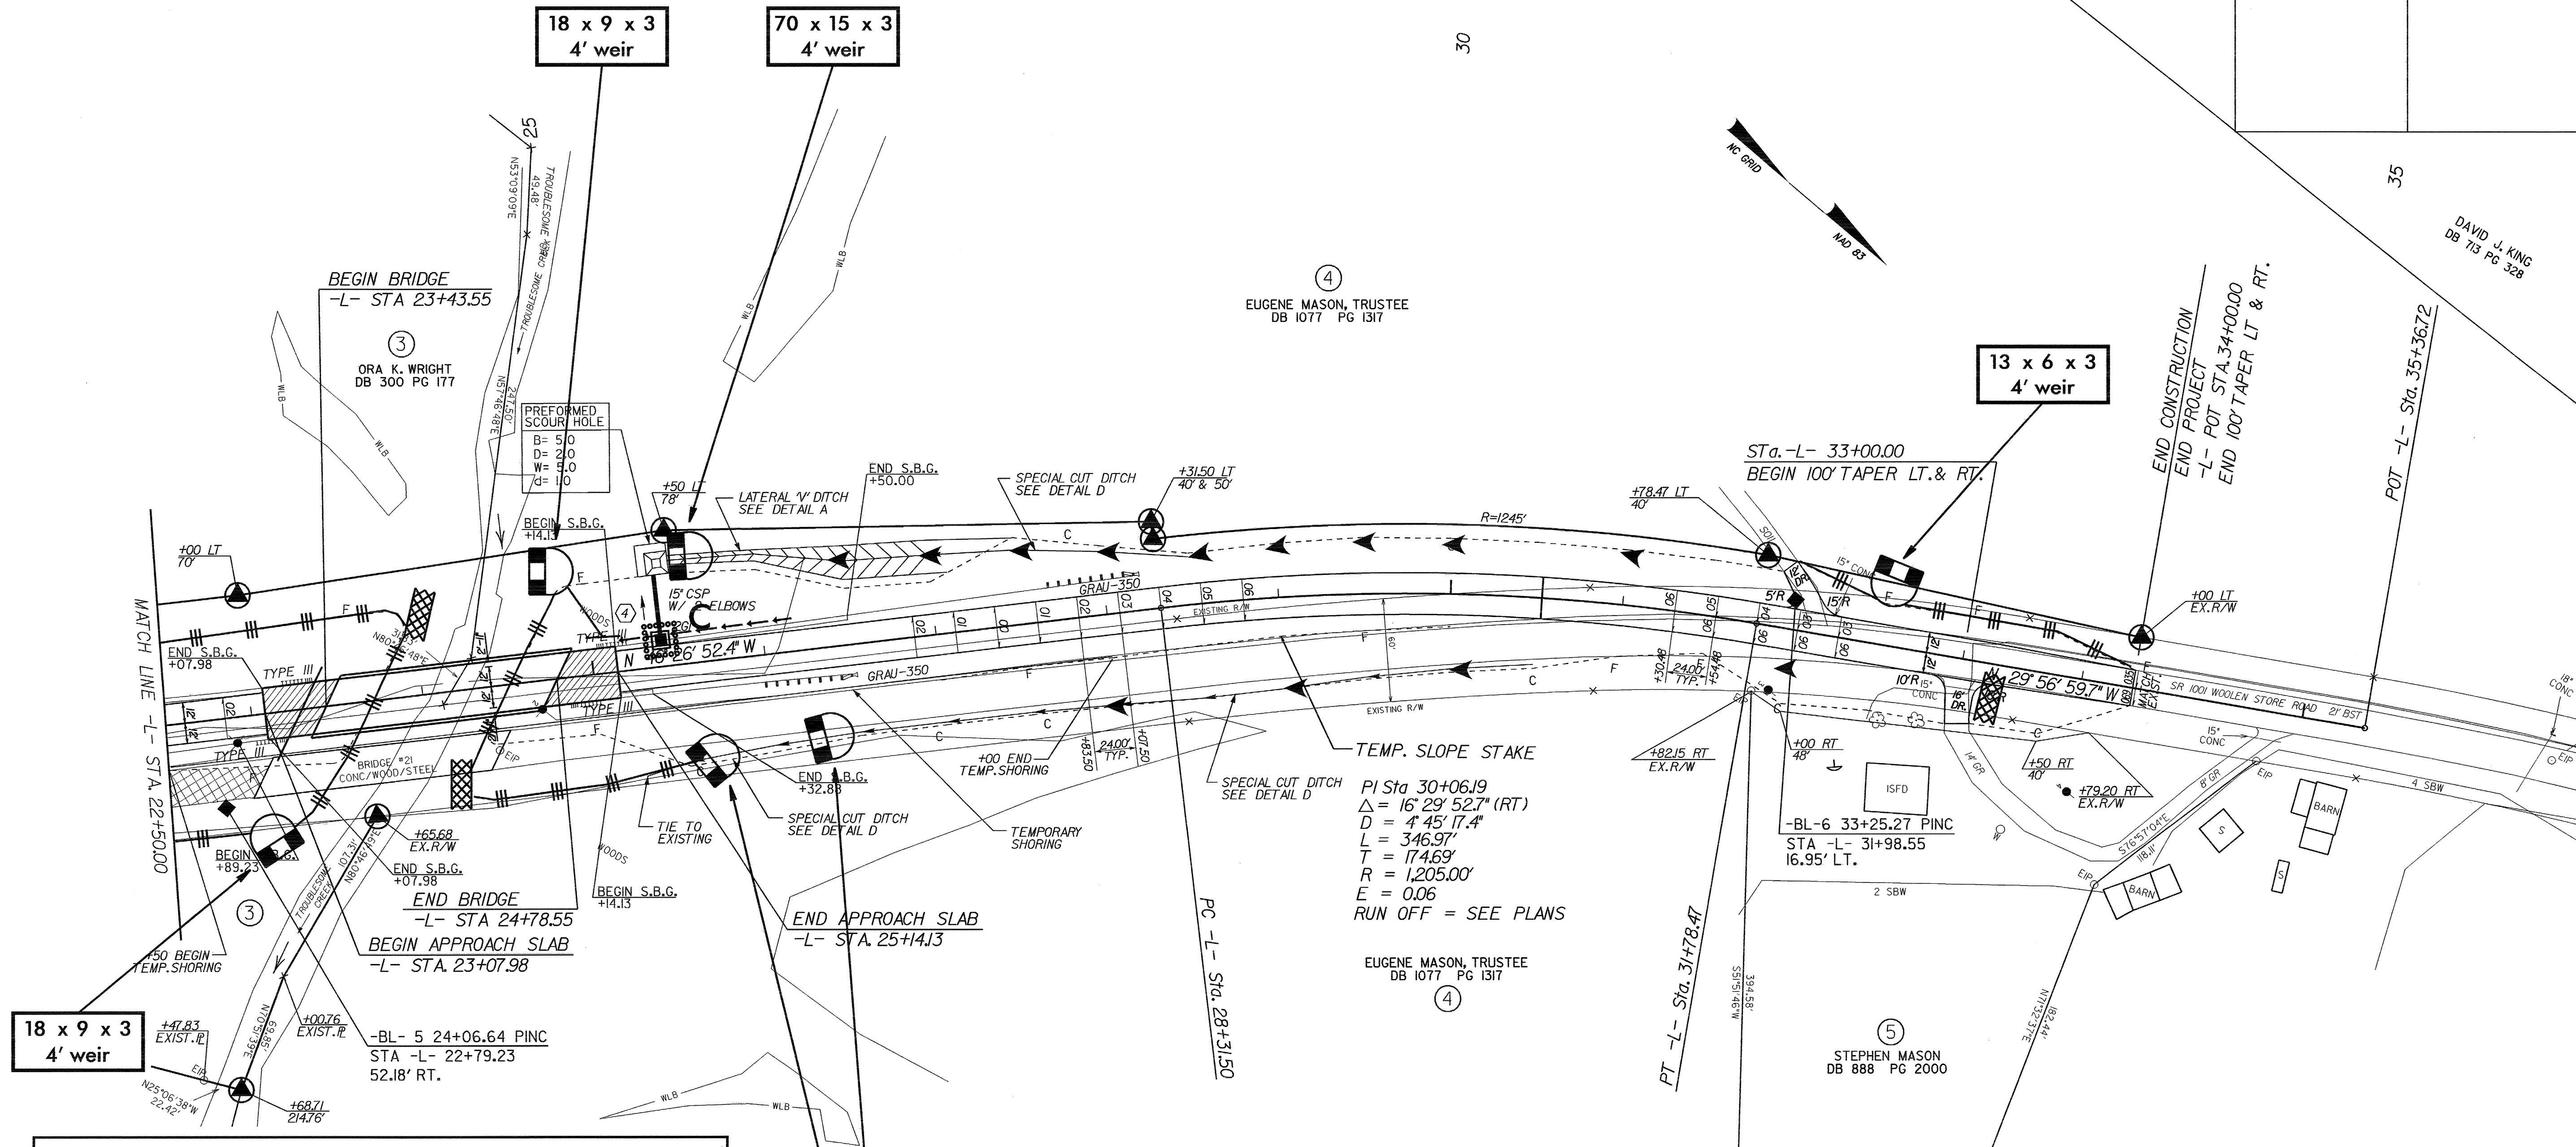

SBG - DENOTES SHOULDER BERM GUTTER  
 DENOTES APPROACH SLAB

FOR -L- PROFILE SEE SHEET NO. 7

SEE SHEETS S-1 THRU S- FOR STRUCTURE PLANS

