



B2B, Box 1 of 3, 18.6 ft to 29.0 ft

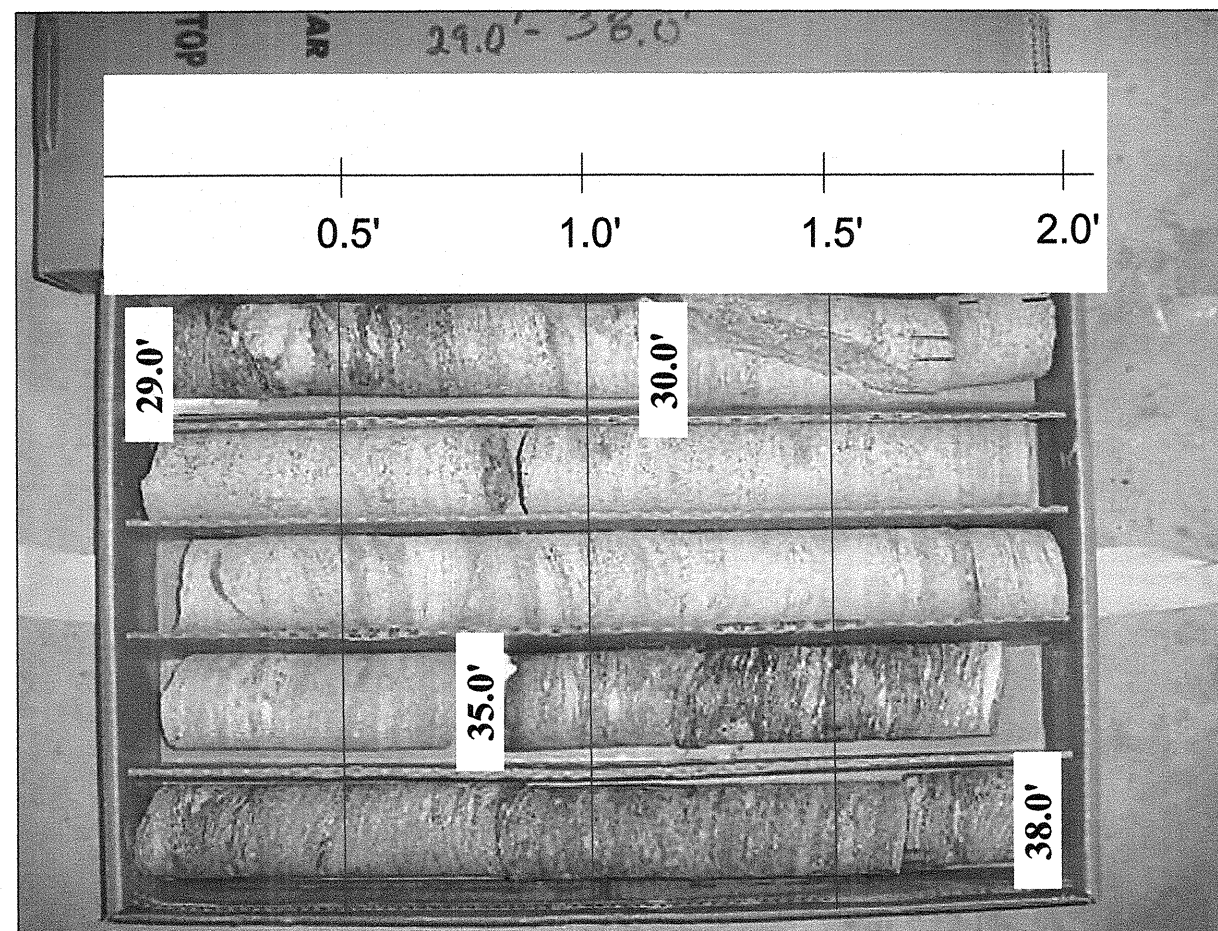

B2B, Box 2 of 3, 29.0 ft to 38.0 ft

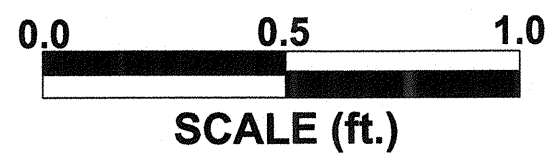

**Core Photo**

Bridge No. 21 on SR 1001 (Woolen Store Road) over Troublesome Creek  
 TIP No.: B-3899 State Project No: 33335.1.1  
 Rockingham County, North Carolina  
 Tierra Project No.: 6211-04-070