



B2A, Box 1 of 2, 24.1 ft to 33.2 ft

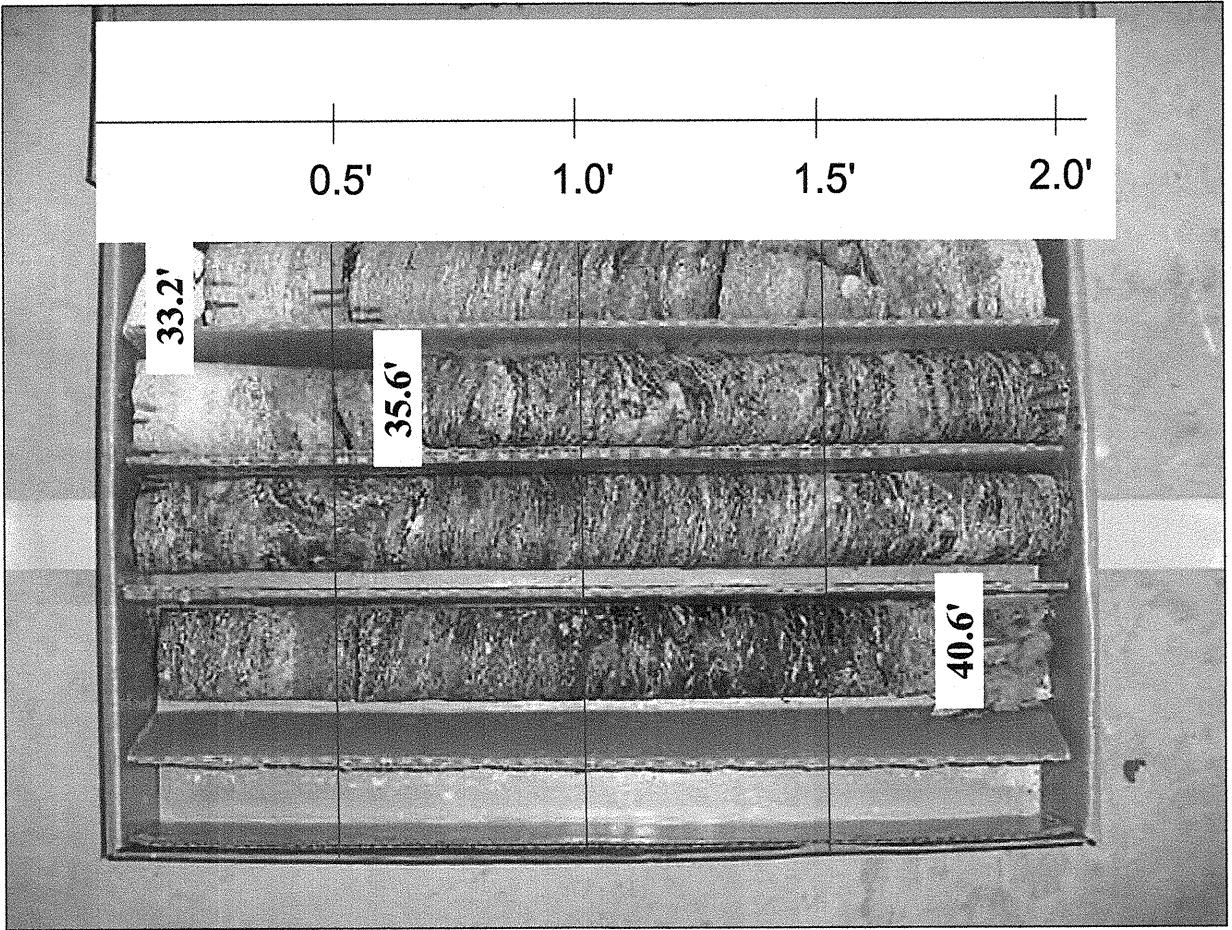

B2A, Box 2 of 2, 33.2 ft to 40.6 ft

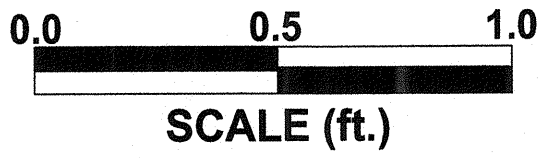

Core Photo

Bridge No. 21 on SR 1001 (Woolen Store Road) over Troublesome Creek
 TIP No.: B-3899 State Project No: 33335.1.1
 Rockingham County, North Carolina
 Tierra Project No.: 6211-04-070