



B1B, Box 1 of 3, 30.8 ft to 40.6 ft

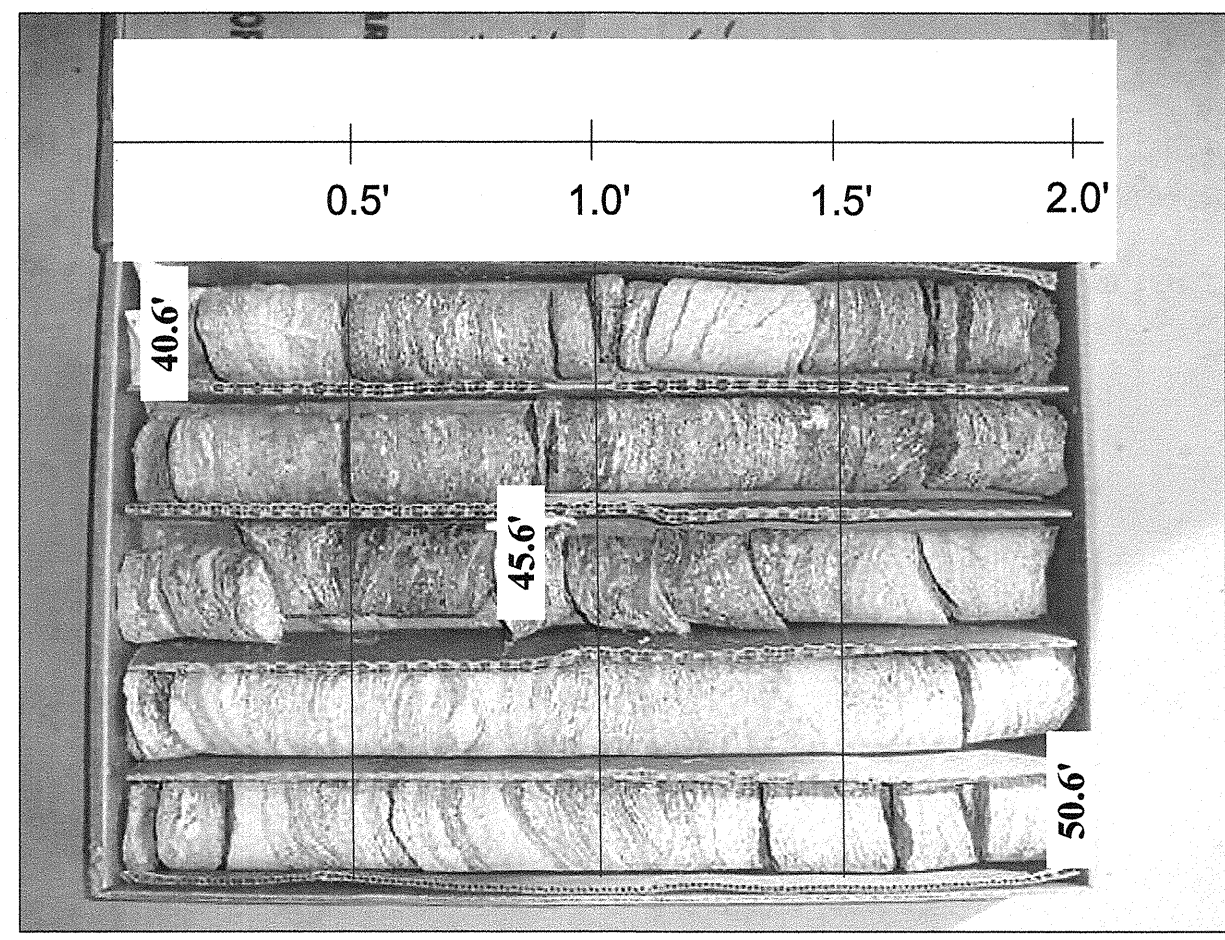

B1B, Box 2 of 3, 40.6 ft to 50.6 ft

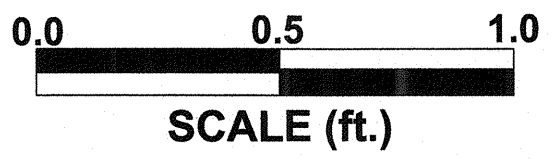

Core Photo

Bridge No. 21 on SR 1001 (Woolen Store Road) over Troublesome Creek
 TIP No.: B-3899 State Project No: 33335.1.1
 Rockingham County, North Carolina
 Tierra Project No.: 6211-04-070