


2736 ROWLAND ROAD
RALEIGH, NORTH CAROLINA 27615
Phone (919) 871-0800 Fax (919) 871-0803

N.C.D.O.T. GEOTECHNICAL UNIT
BORING LOG

SHEET 1 OF 1

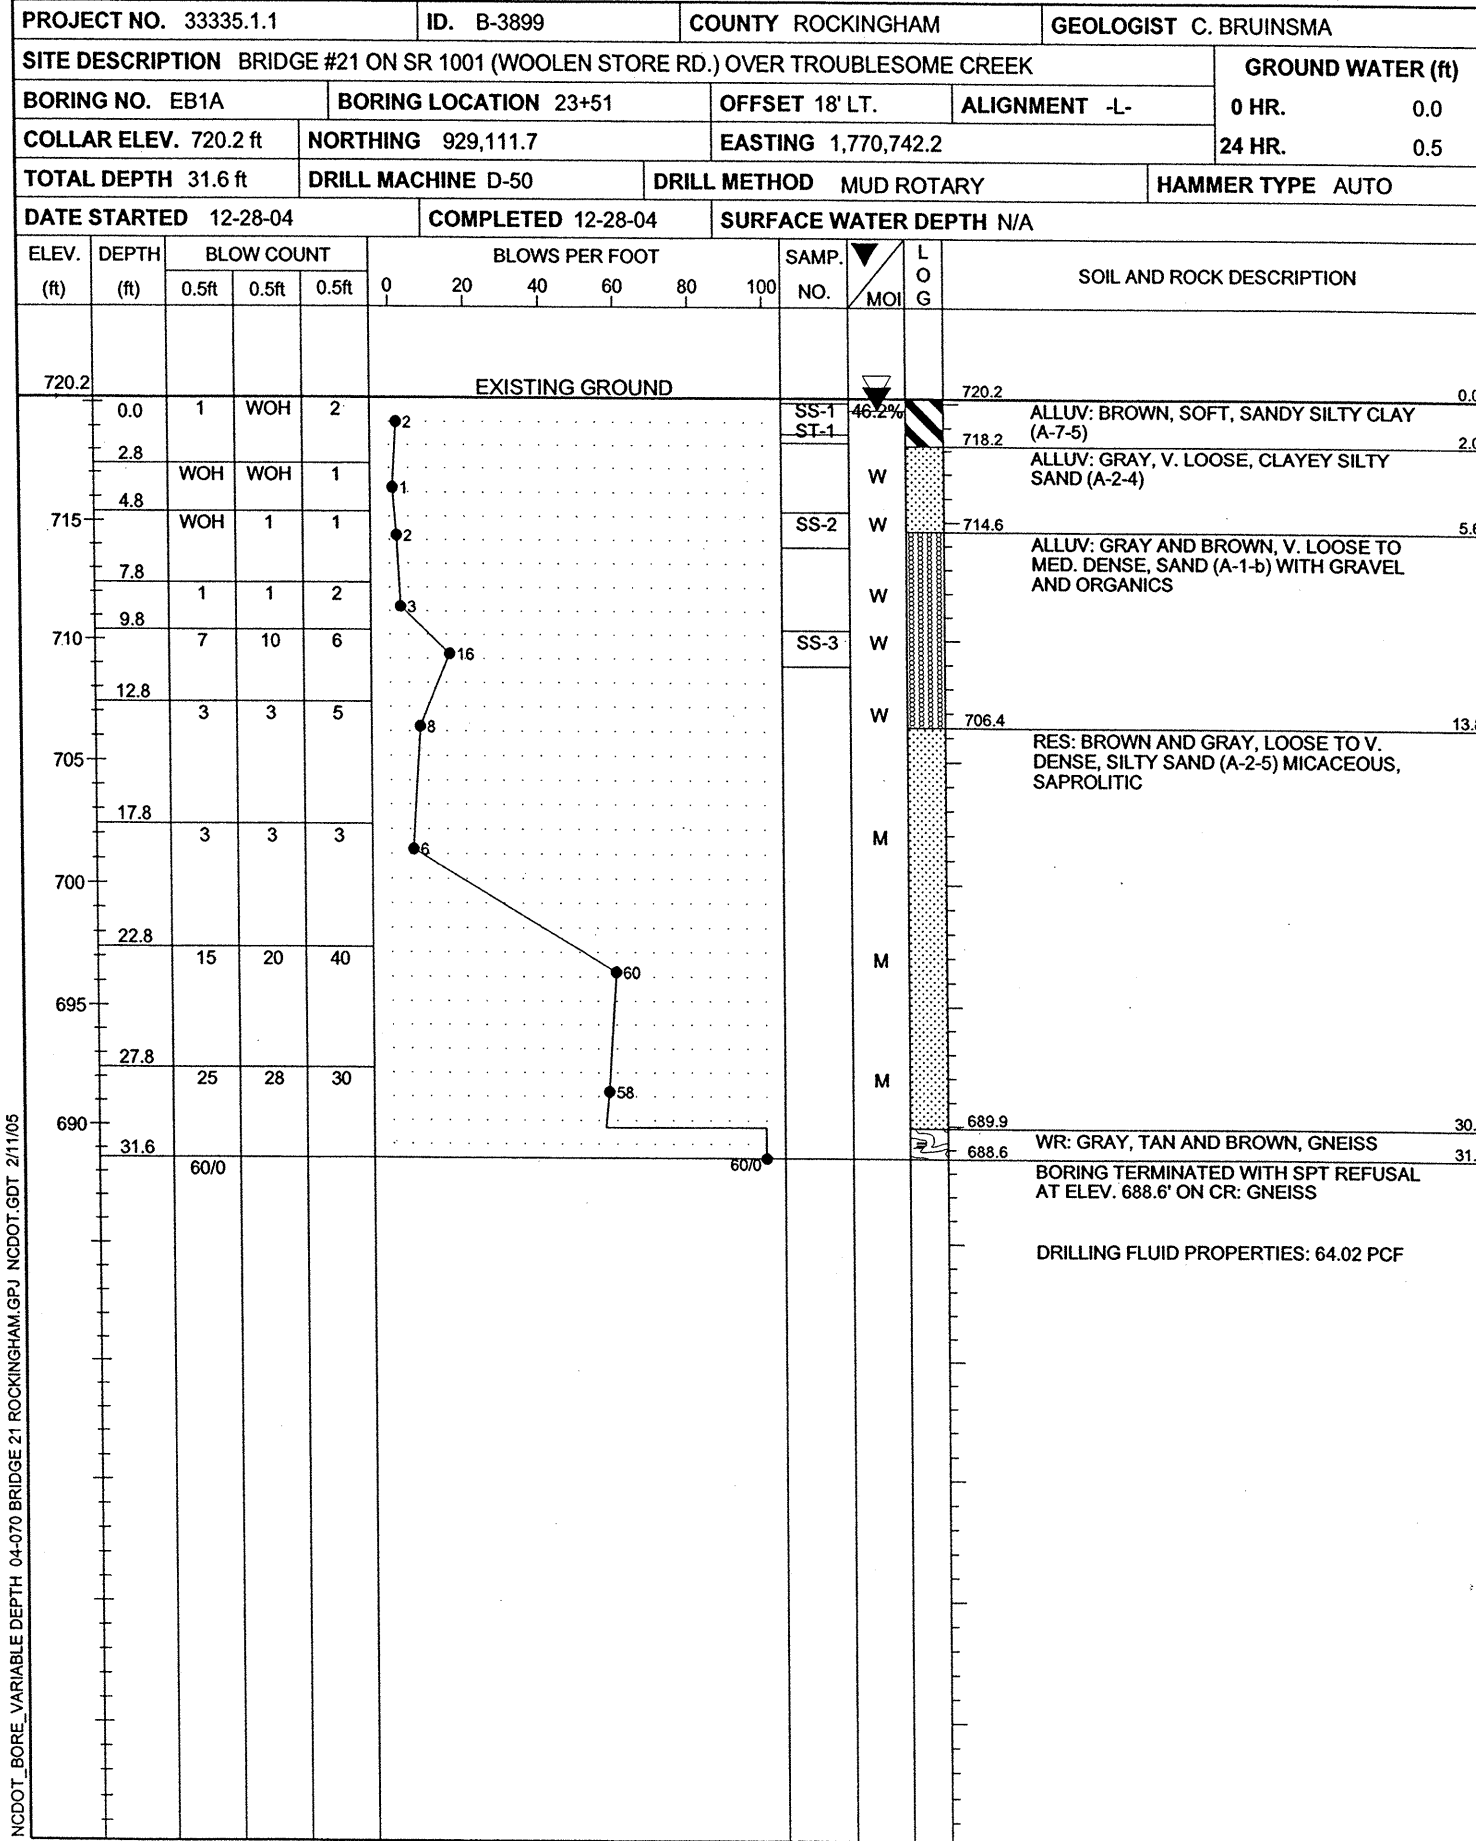


NCDOT_BORE_VARIABLE_DEPTH_04-070_BRIDGE_21_ROCKINGHAM.GPJ NCDOT.GDT 2/11/05



2736 ROWLAND ROAD
RALEIGH, NORTH CAROLINA 27615
Phone (919) 871-0800 Fax (919) 871-0803

N.C.D.O.T. GEOTECHNICAL UNIT
BORING LOG

SHEET 1 OF 1

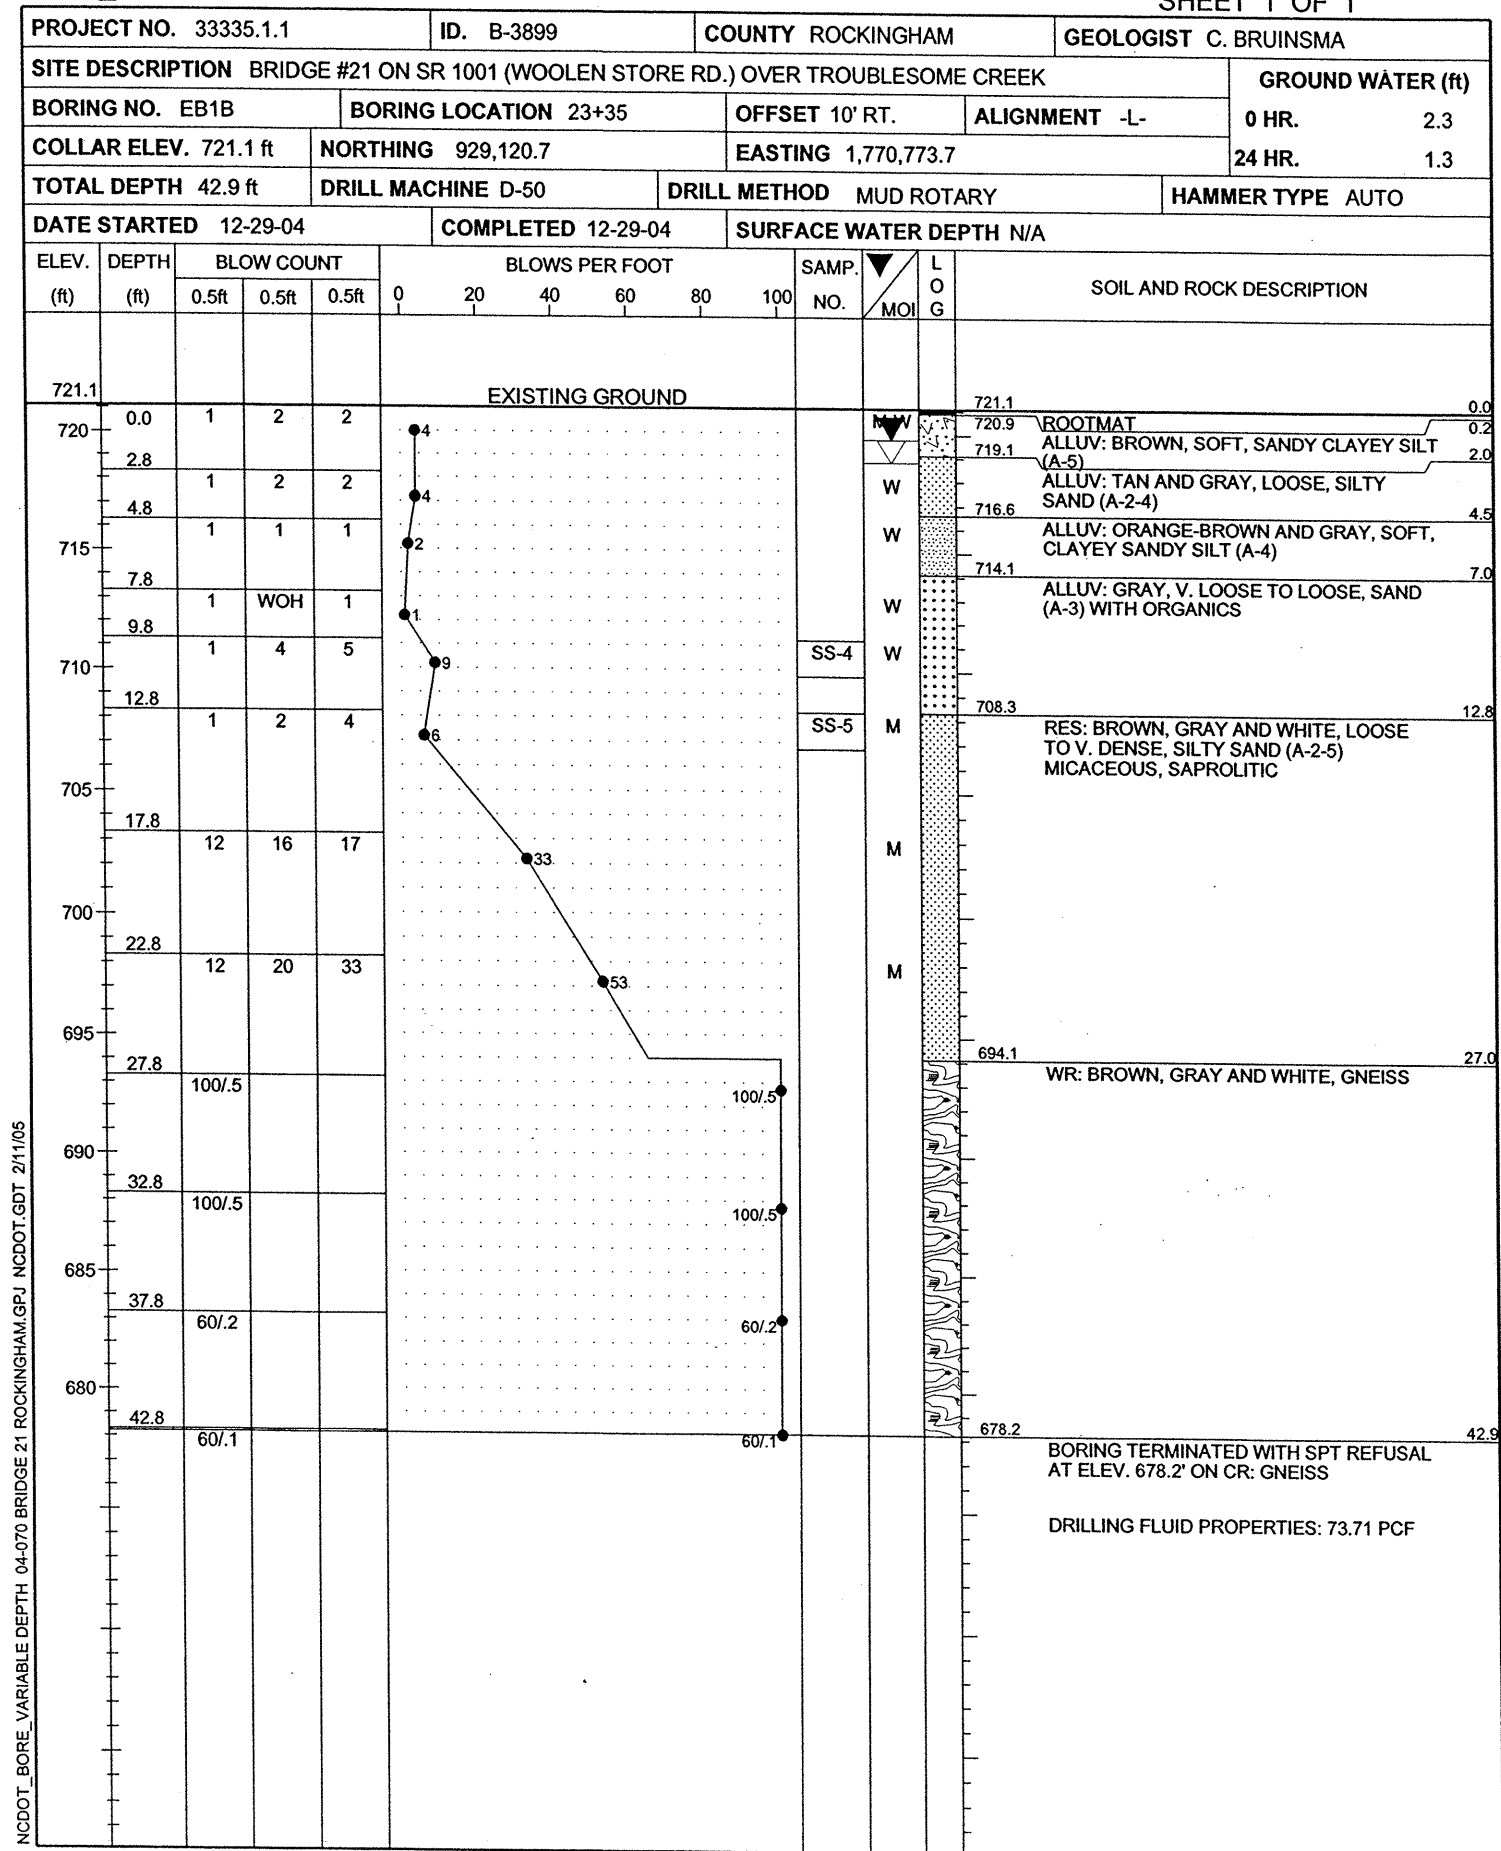

NCDOT_BORE_VARIABLE_DEPTH_04-070_BRIDGE_21_ROCKINGHAM.GPJ NCDOT.GDT 2/11/05