


BENCH MARK: TBM, -L- STA 22+79.23,
52.18' RIGHT, ELEVATION 730.03'

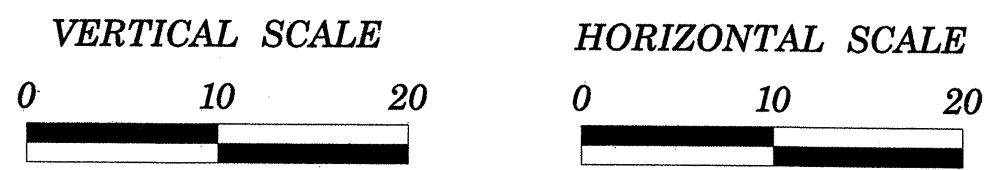

Cross Section Bent 1

Bridge No. 21 on SR 1001 (Woolen Store Road)
Over Troublesome Creek
Rockingham County, North Carolina
TIP No: B-3899 State Project: 33335.1.1
Tierra Project: 6211-04-070