
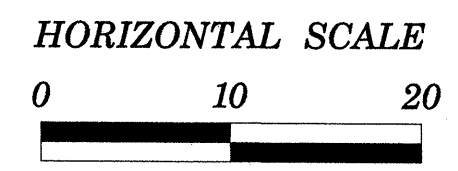


BENCH MARK: TBM, -L- STA 22+79.23,
52.18' RIGHT, ELEVATION 730.03'

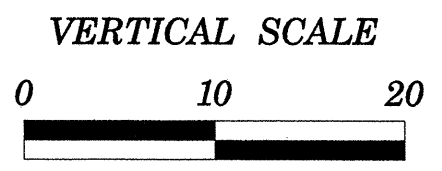

Cross Section End Bent 1
 Bridge No. 21 on SR 1001 (Woolen Store Road)
 Over Troublesome Creek
 Rockingham County, North Carolina
 TIP No: B-3899 State Project: 33335.1.1
 Tierra Project: 6211-04-070