


BENCH MARK: TBM, -L- STA 22+79.23,  
 52.18' RIGHT, ELEVATION 730.03'

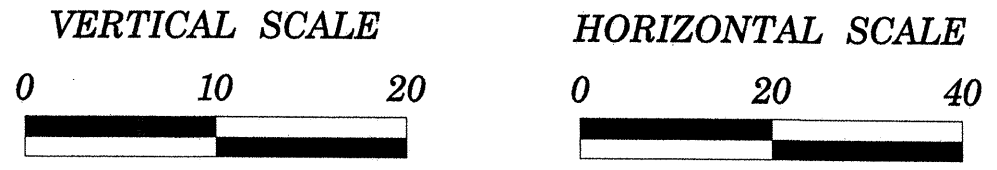

Profile Along -L-  
 Bridge No. 21 on SR 1001 (Woolen Store Road)  
 Over Troublesome Creek  
 Rockingham County, North Carolina  
 TIP No: B-3899 State Project: 33335.1.1  
 Tierra Project: 6211-04-070