


FIXED

EXPANSION

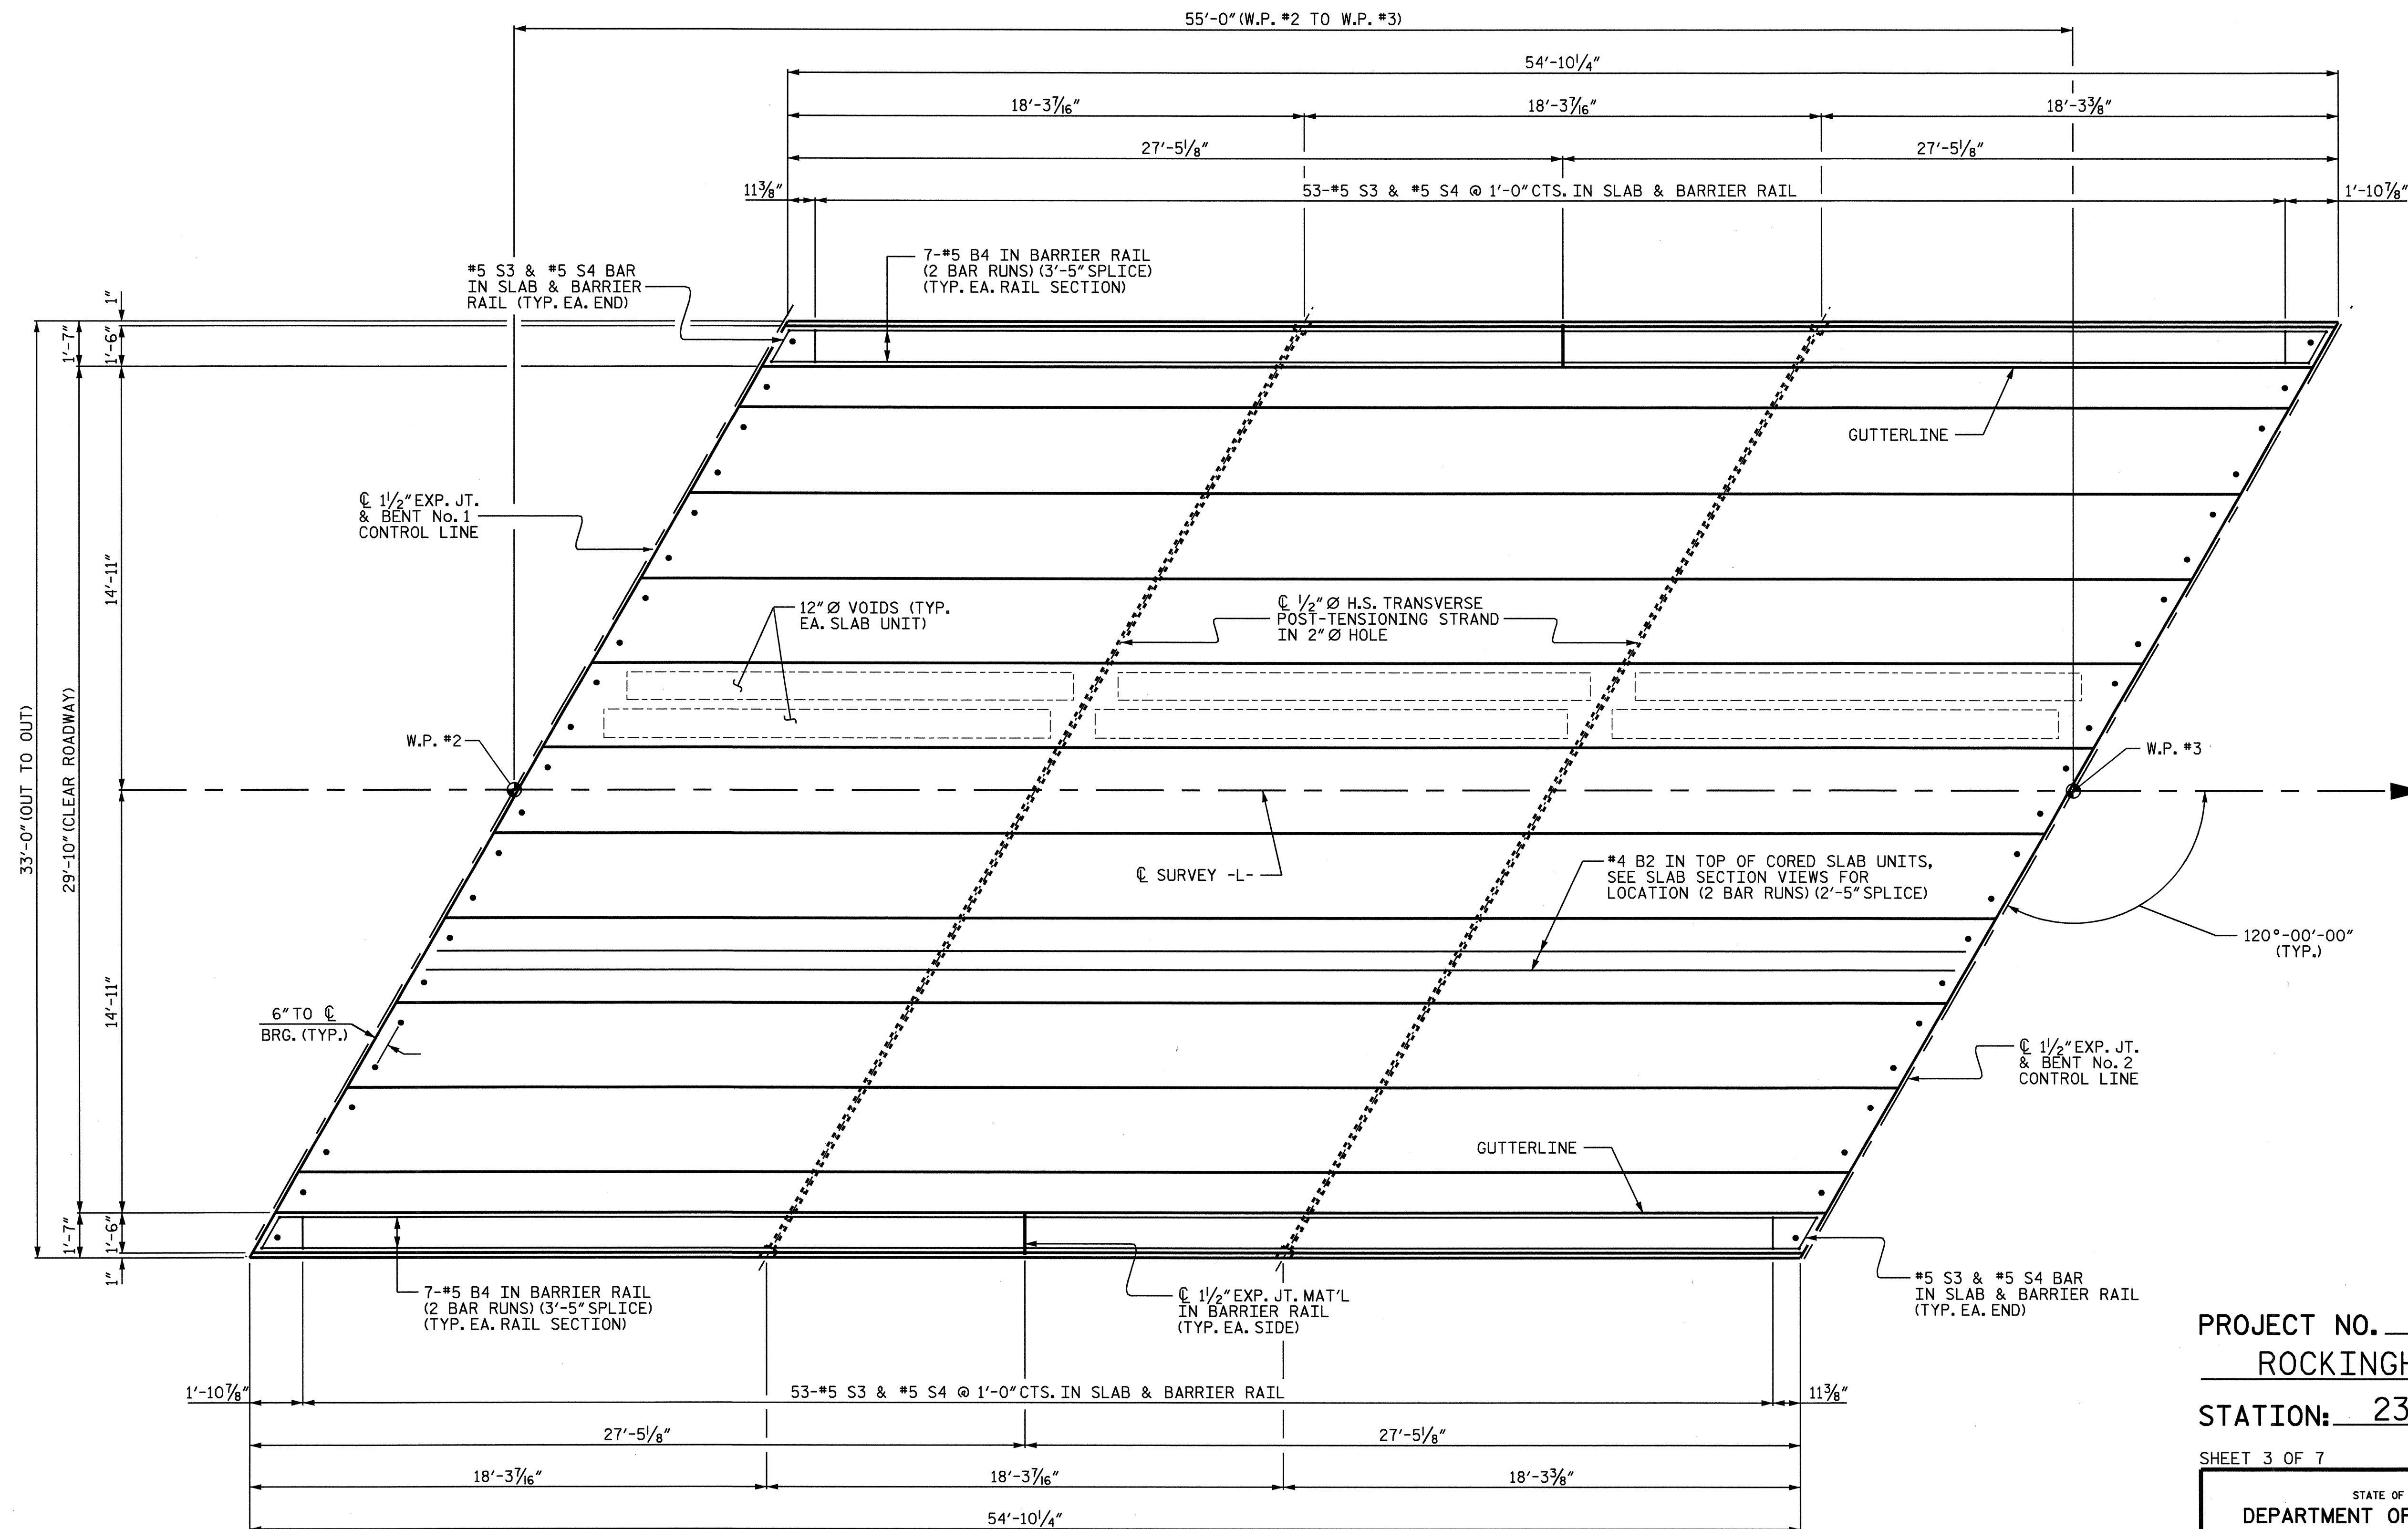

SPAN "B"

PROJECT NO. B-3899


ROCKINGHAM COUNTY

STATION: 23+91.00 -L-

SHEET 3 OF 7

STATE OF NORTH CAROLINA
DEPARTMENT OF TRANSPORTATION
RALEIGH

SUPERSTRUCTURE
PLAN OF SPAN "B"

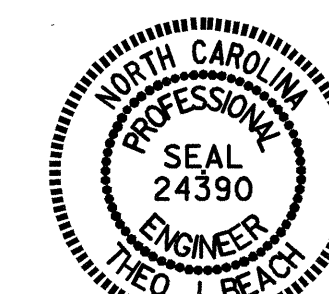

Theo J. Beach 6/1/05

DRAWN BY: P.C. BREWER DATE: 3/24/04
CHECKED BY: S.B. WILLIAMS DATE: 5/5/04

31-MAY-2005 12:18
R:\STRUCT\B3899\pbrewer\MICROS\B3899.LDGN
NPIERCE

REVISIONS						SHEET NO.
NO.	BY:	DATE:	NO.	BY:	DATE:	S-6
1			3			TOTAL SHEETS
2			4			24