





STA. 14+00 to 16+00 RT (DDE = 251 CY.)
STA. 25+40 to 27+50 LT. (EST. DDE = 193 CY.)

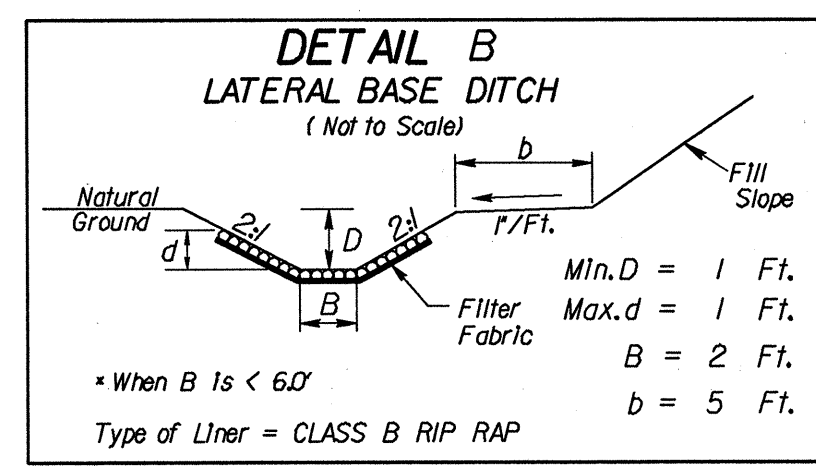

STA. 19+50 to 21+70 LT (DDE = 92 CY.)

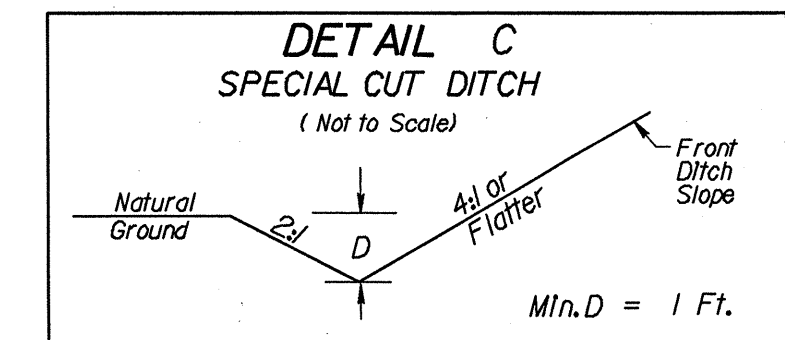

STA. 25+50 to 30+50 RT
STA. 27+50 to 28+50 LT

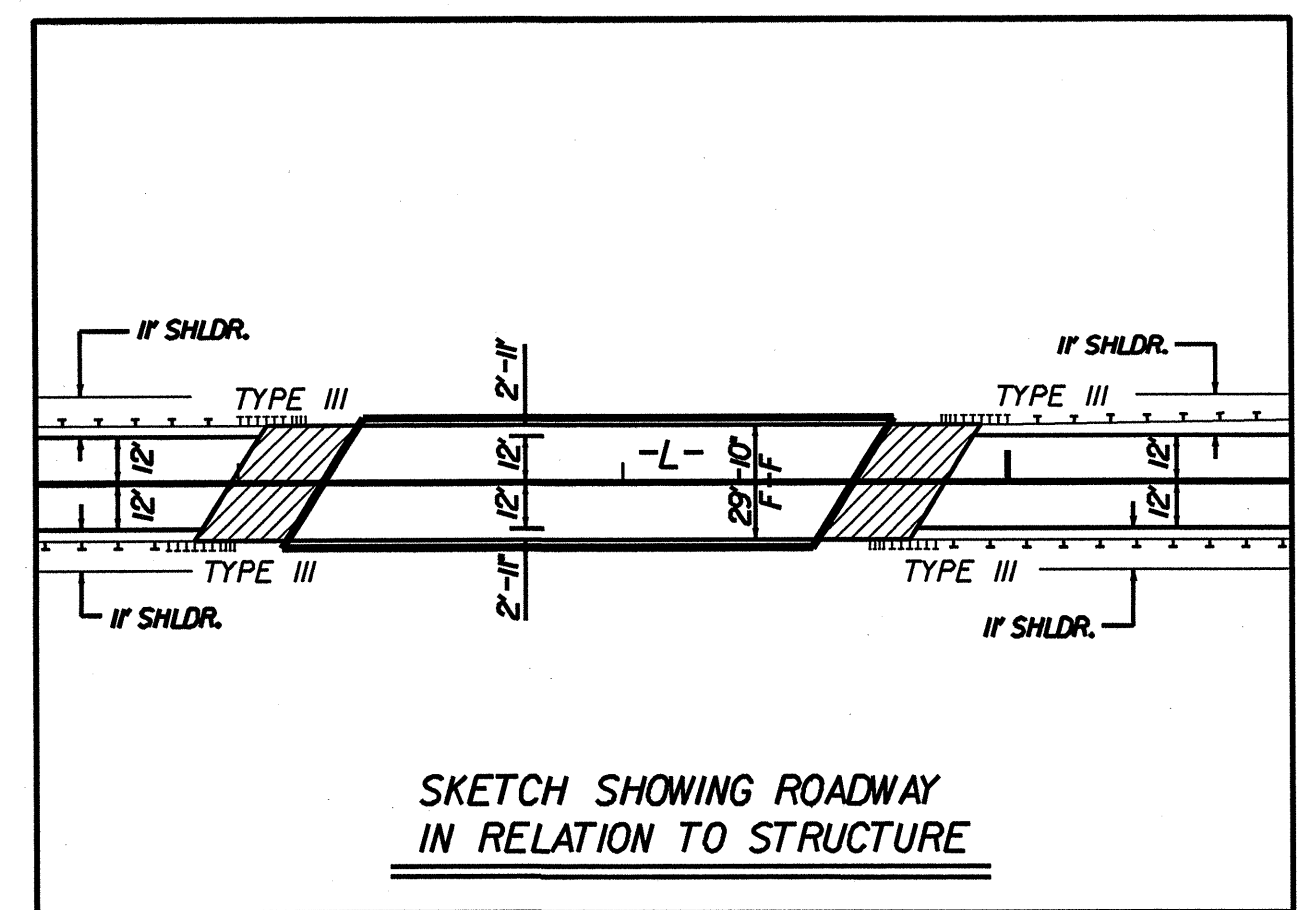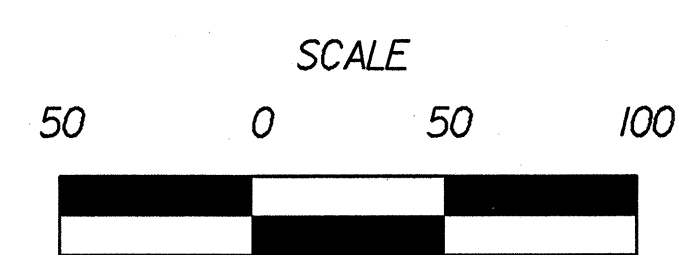

SBG - DENOTES SHOULDER BERM GUTTER
 DENOTES APPROACH SLAB

FOR -L- PROFILE SEE SHEET NO. 7

SEE SHEETS S-I THRU S-
FOR STRUCTURE PLANS