



UTILITIES BY OTHERS

NOTE:  
ALL PROPOSED UTILITY WORK  
SHOWN ON THIS SHEET WILL  
BE DONE BY OTHERS

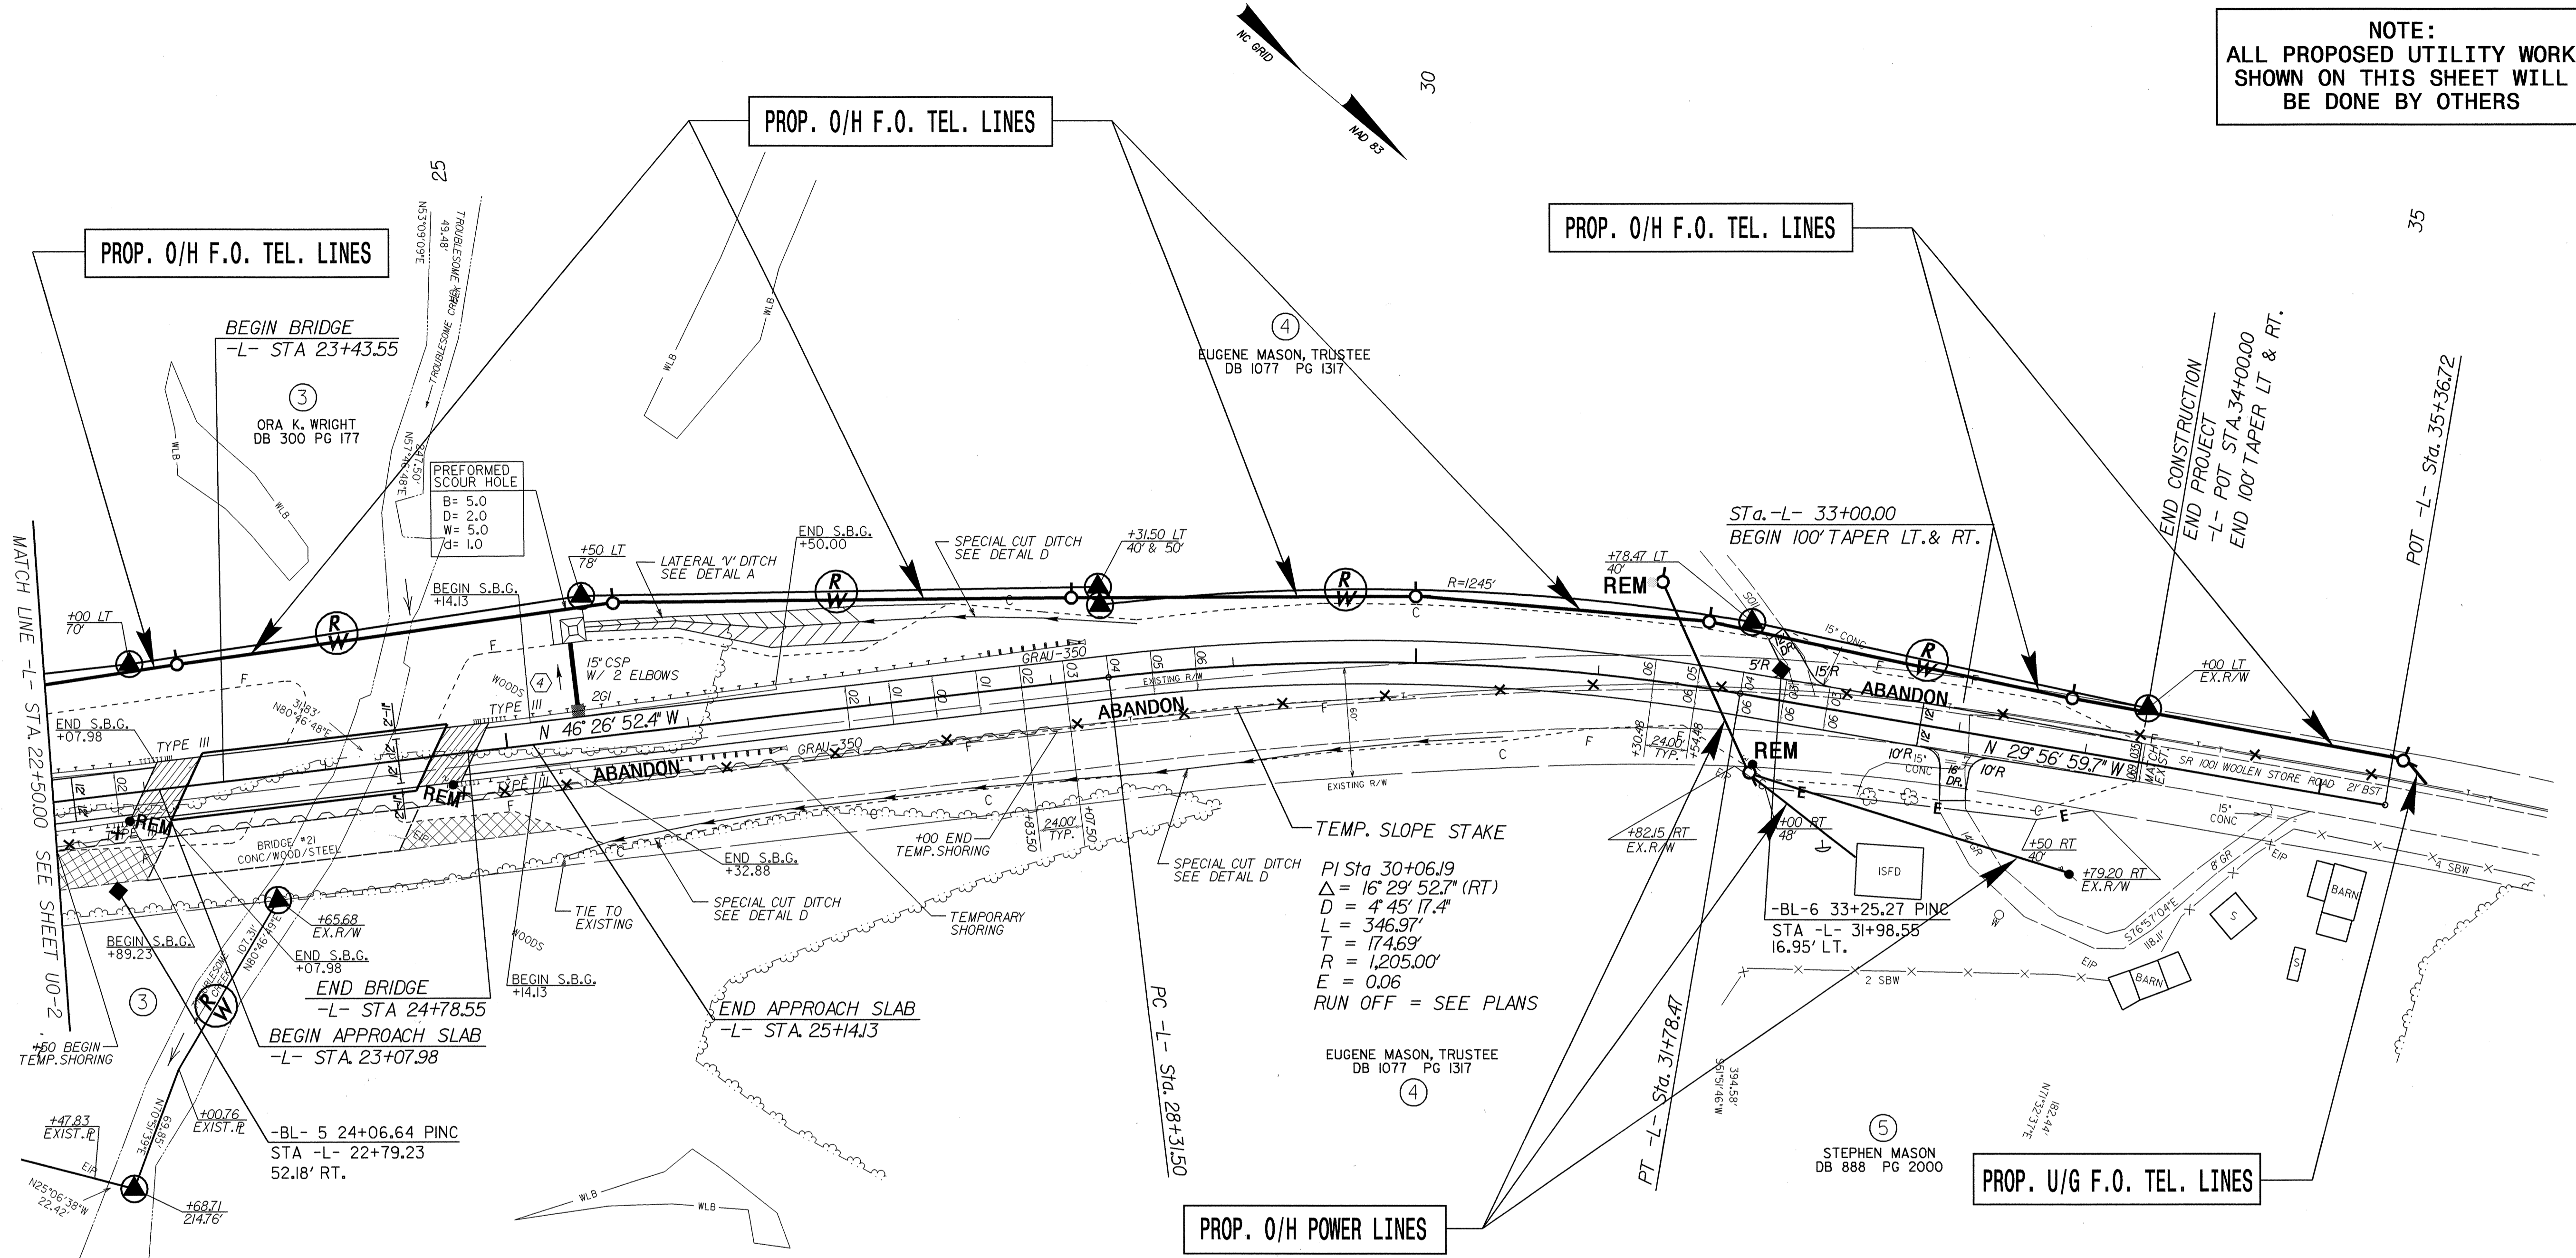

PROP. O/H POWER LINES

PROP. U/G F.O. TEL. LINES

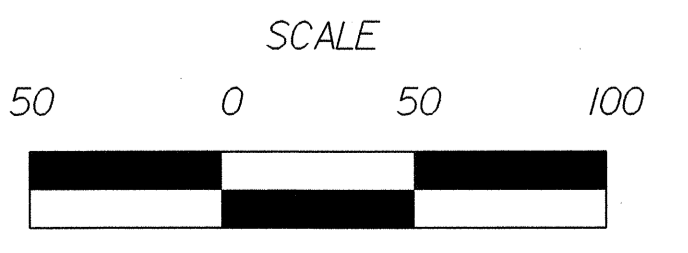

8/17/99

03-MAY-2005 16:18  
R:\Utilities\Rich\U0-3.dgn  
All Rights Reserved