


8/23/99

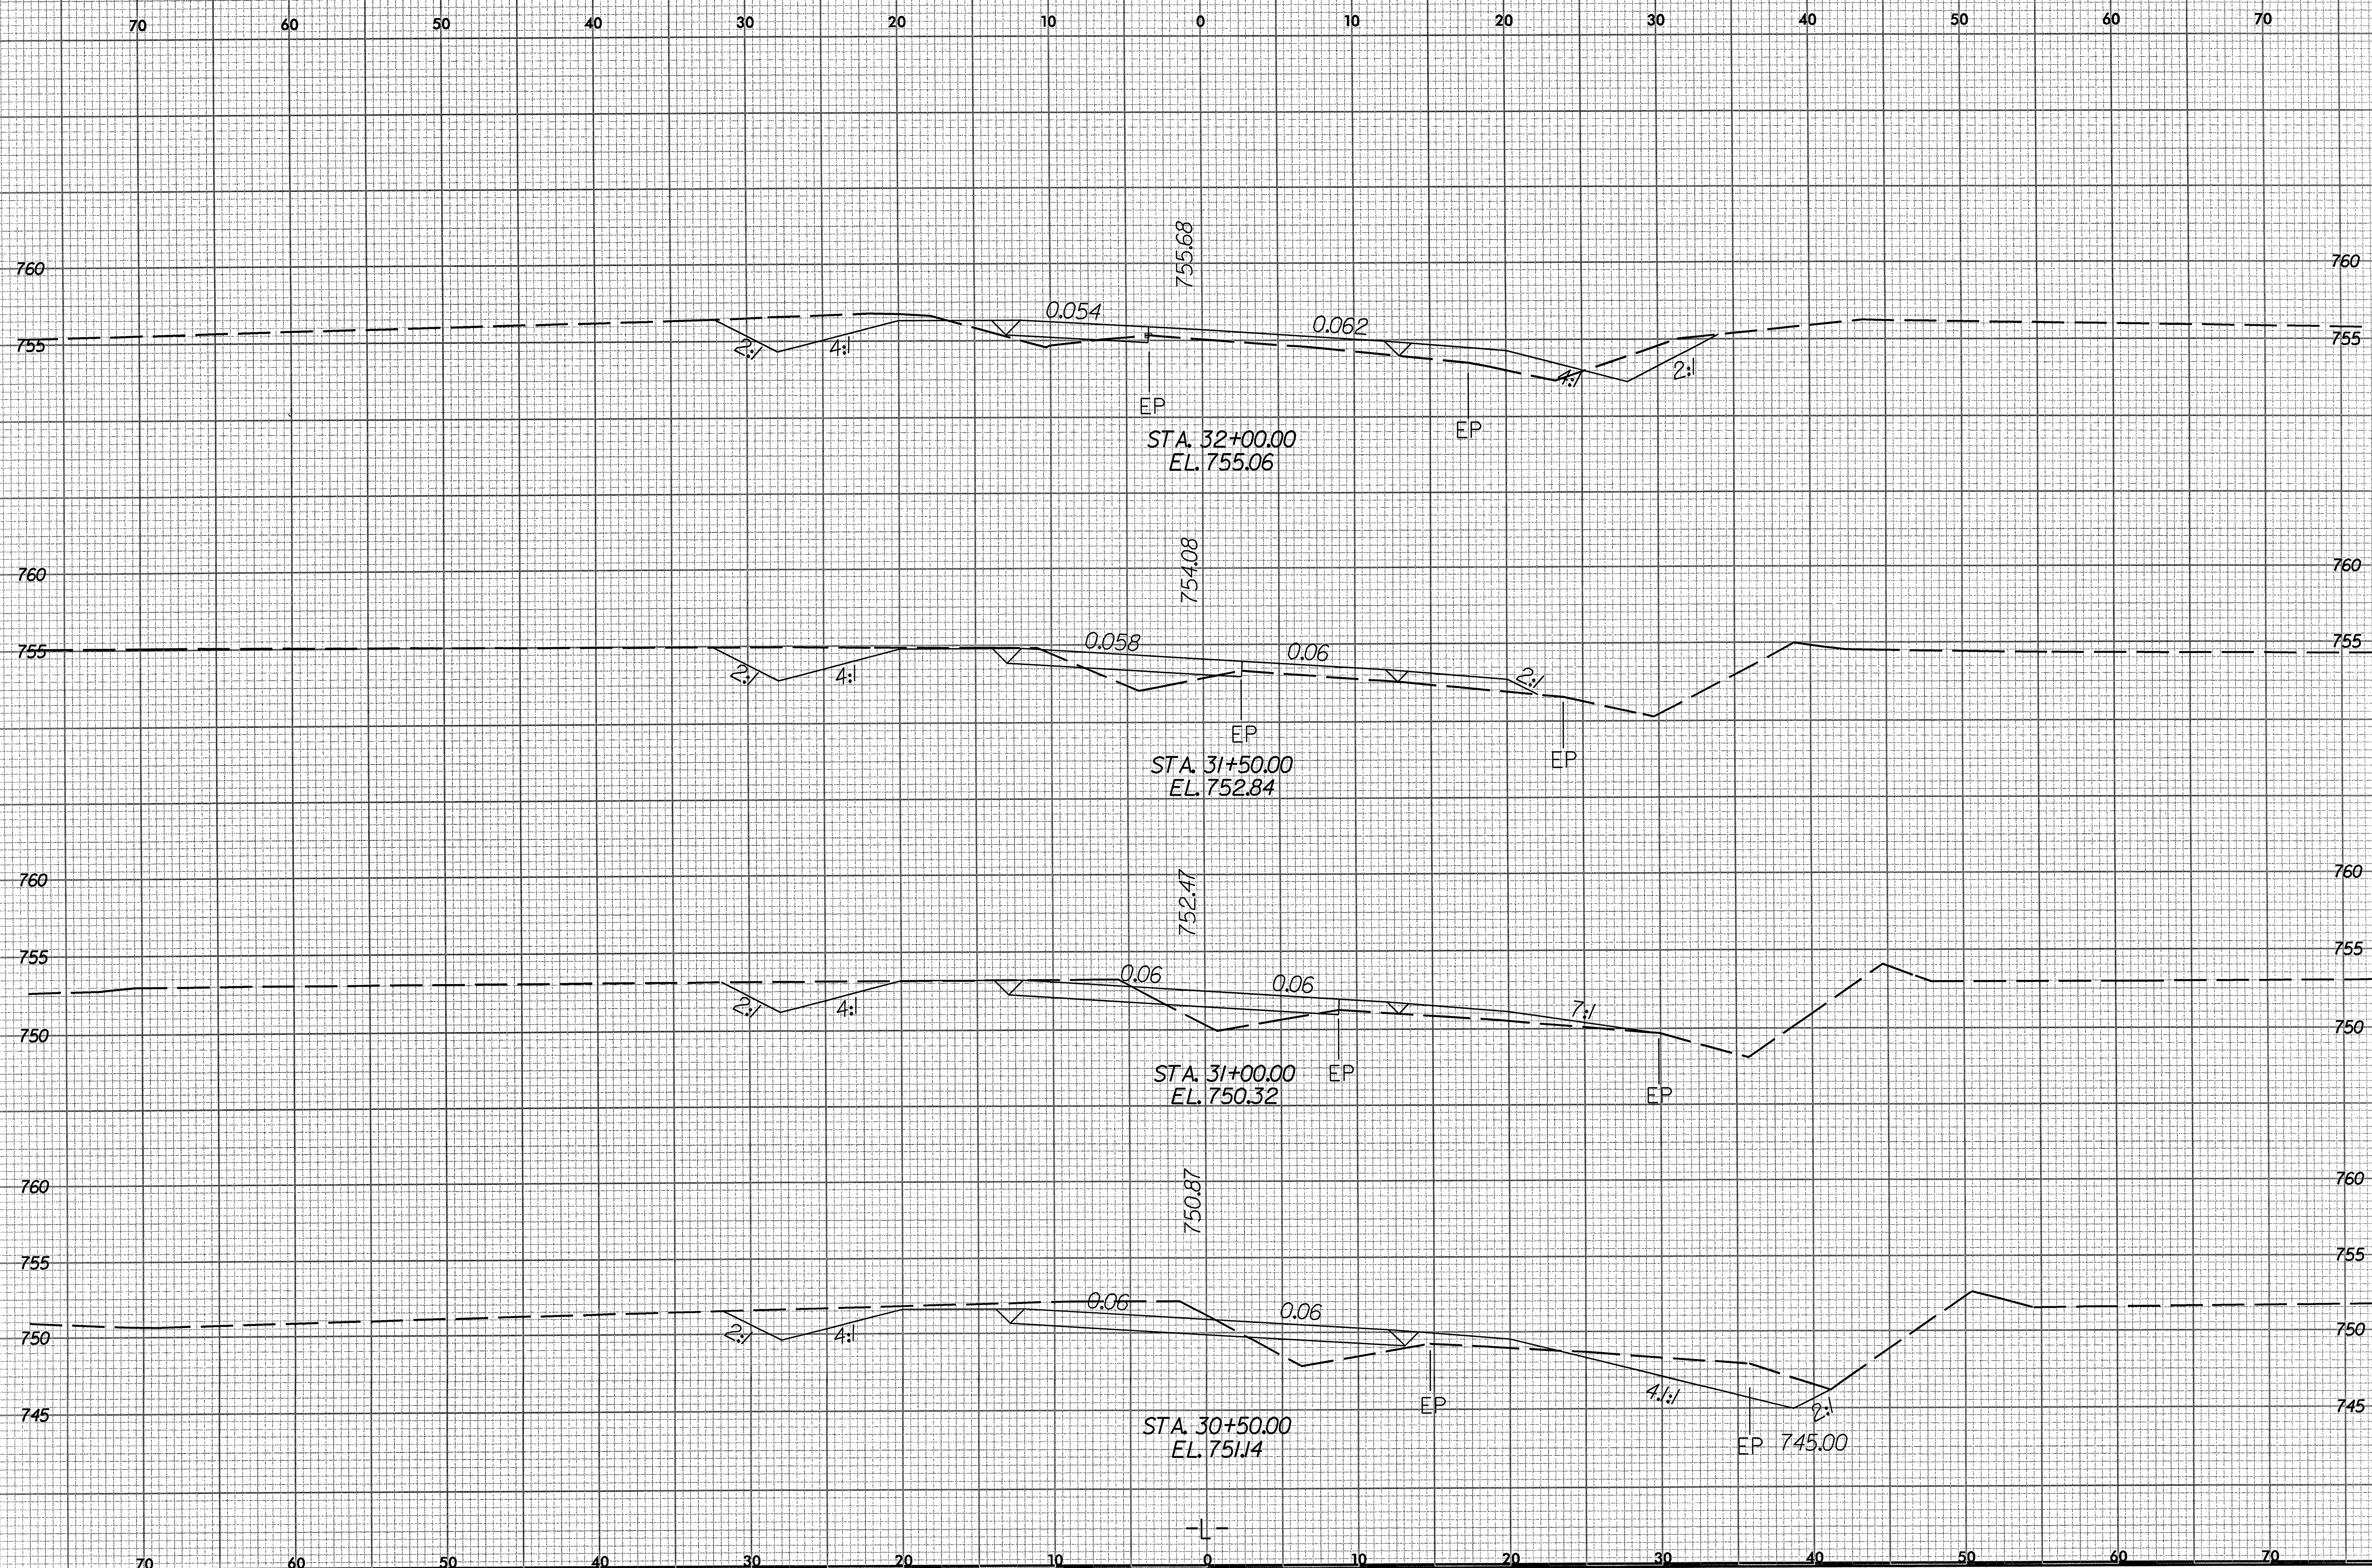

SYSTEMS DESIGN CONSULTANTS