


8/23/99

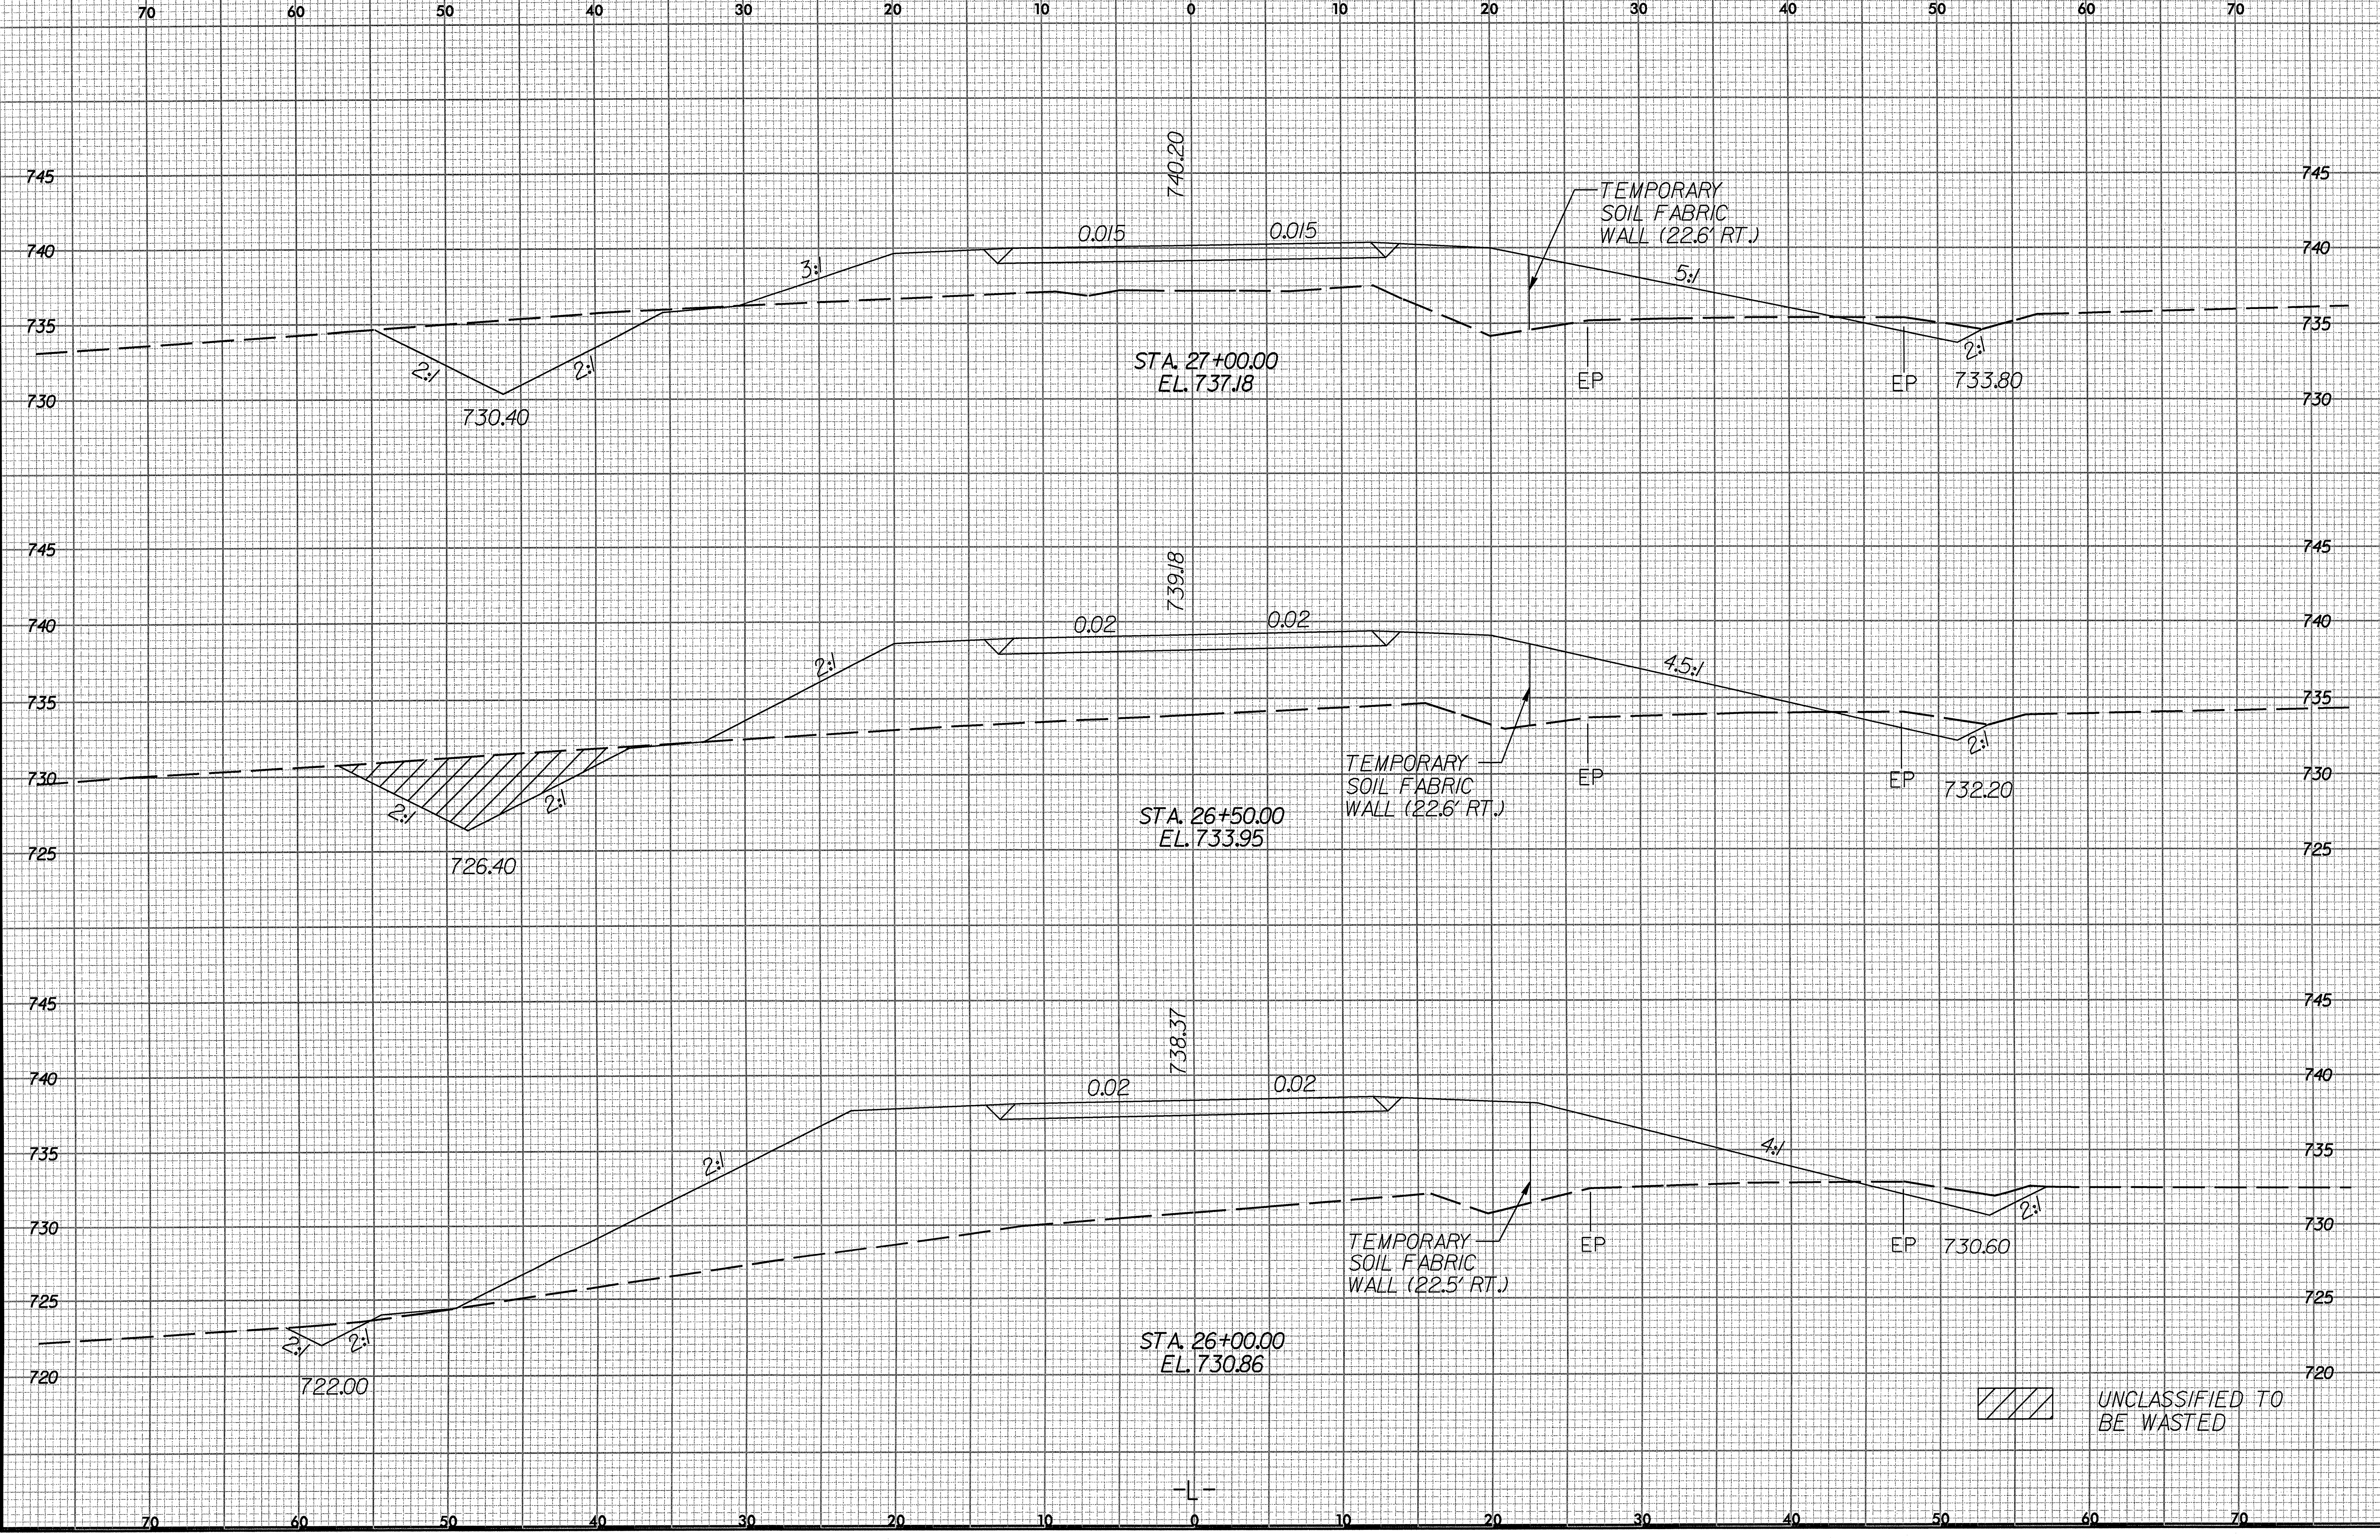

SYSTEM TIME: 8/23/99 10:00 AM  
USER: J. W. BROWN