


8/23/99

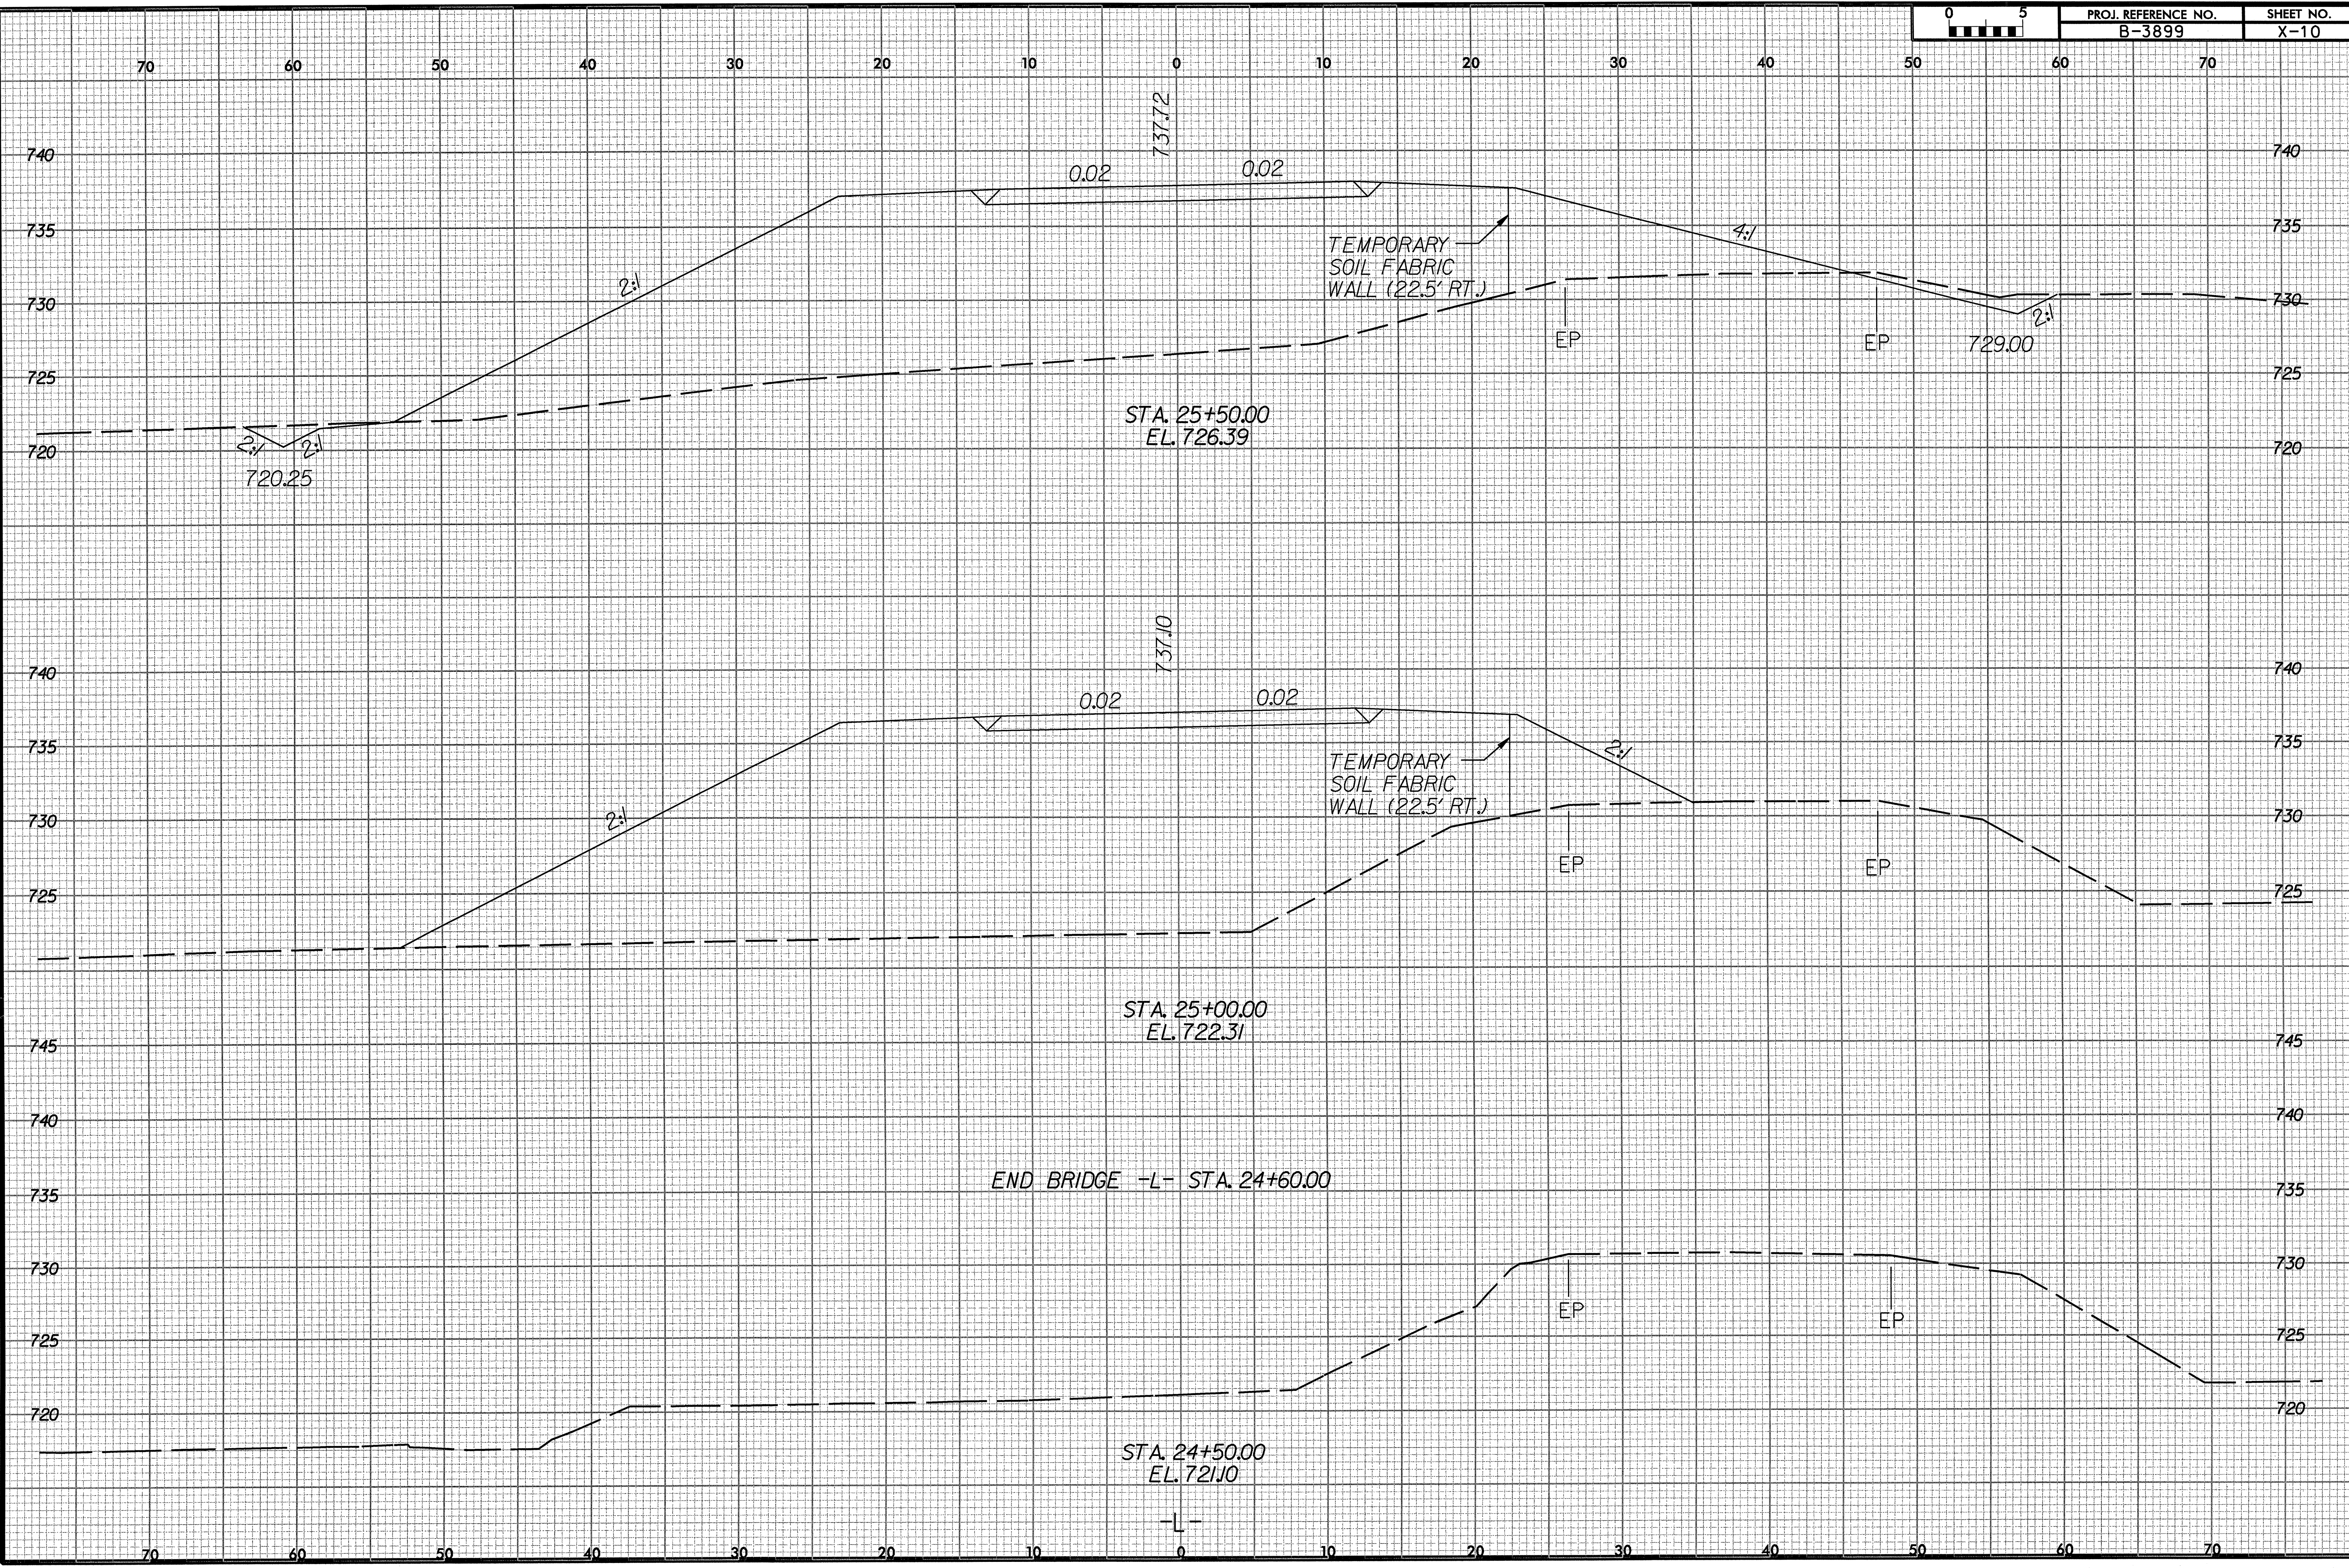

PROJ. REFERENCE NO.  
B-3899

SHEET NO.  
X-10



SYSTEMS DESIGN  
DESIGNER  
DATE