



8/23/99

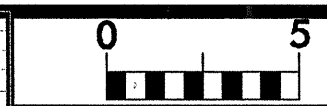

PROJ. REFERENCE NO.
B-3899

SHEET NO.
X-9

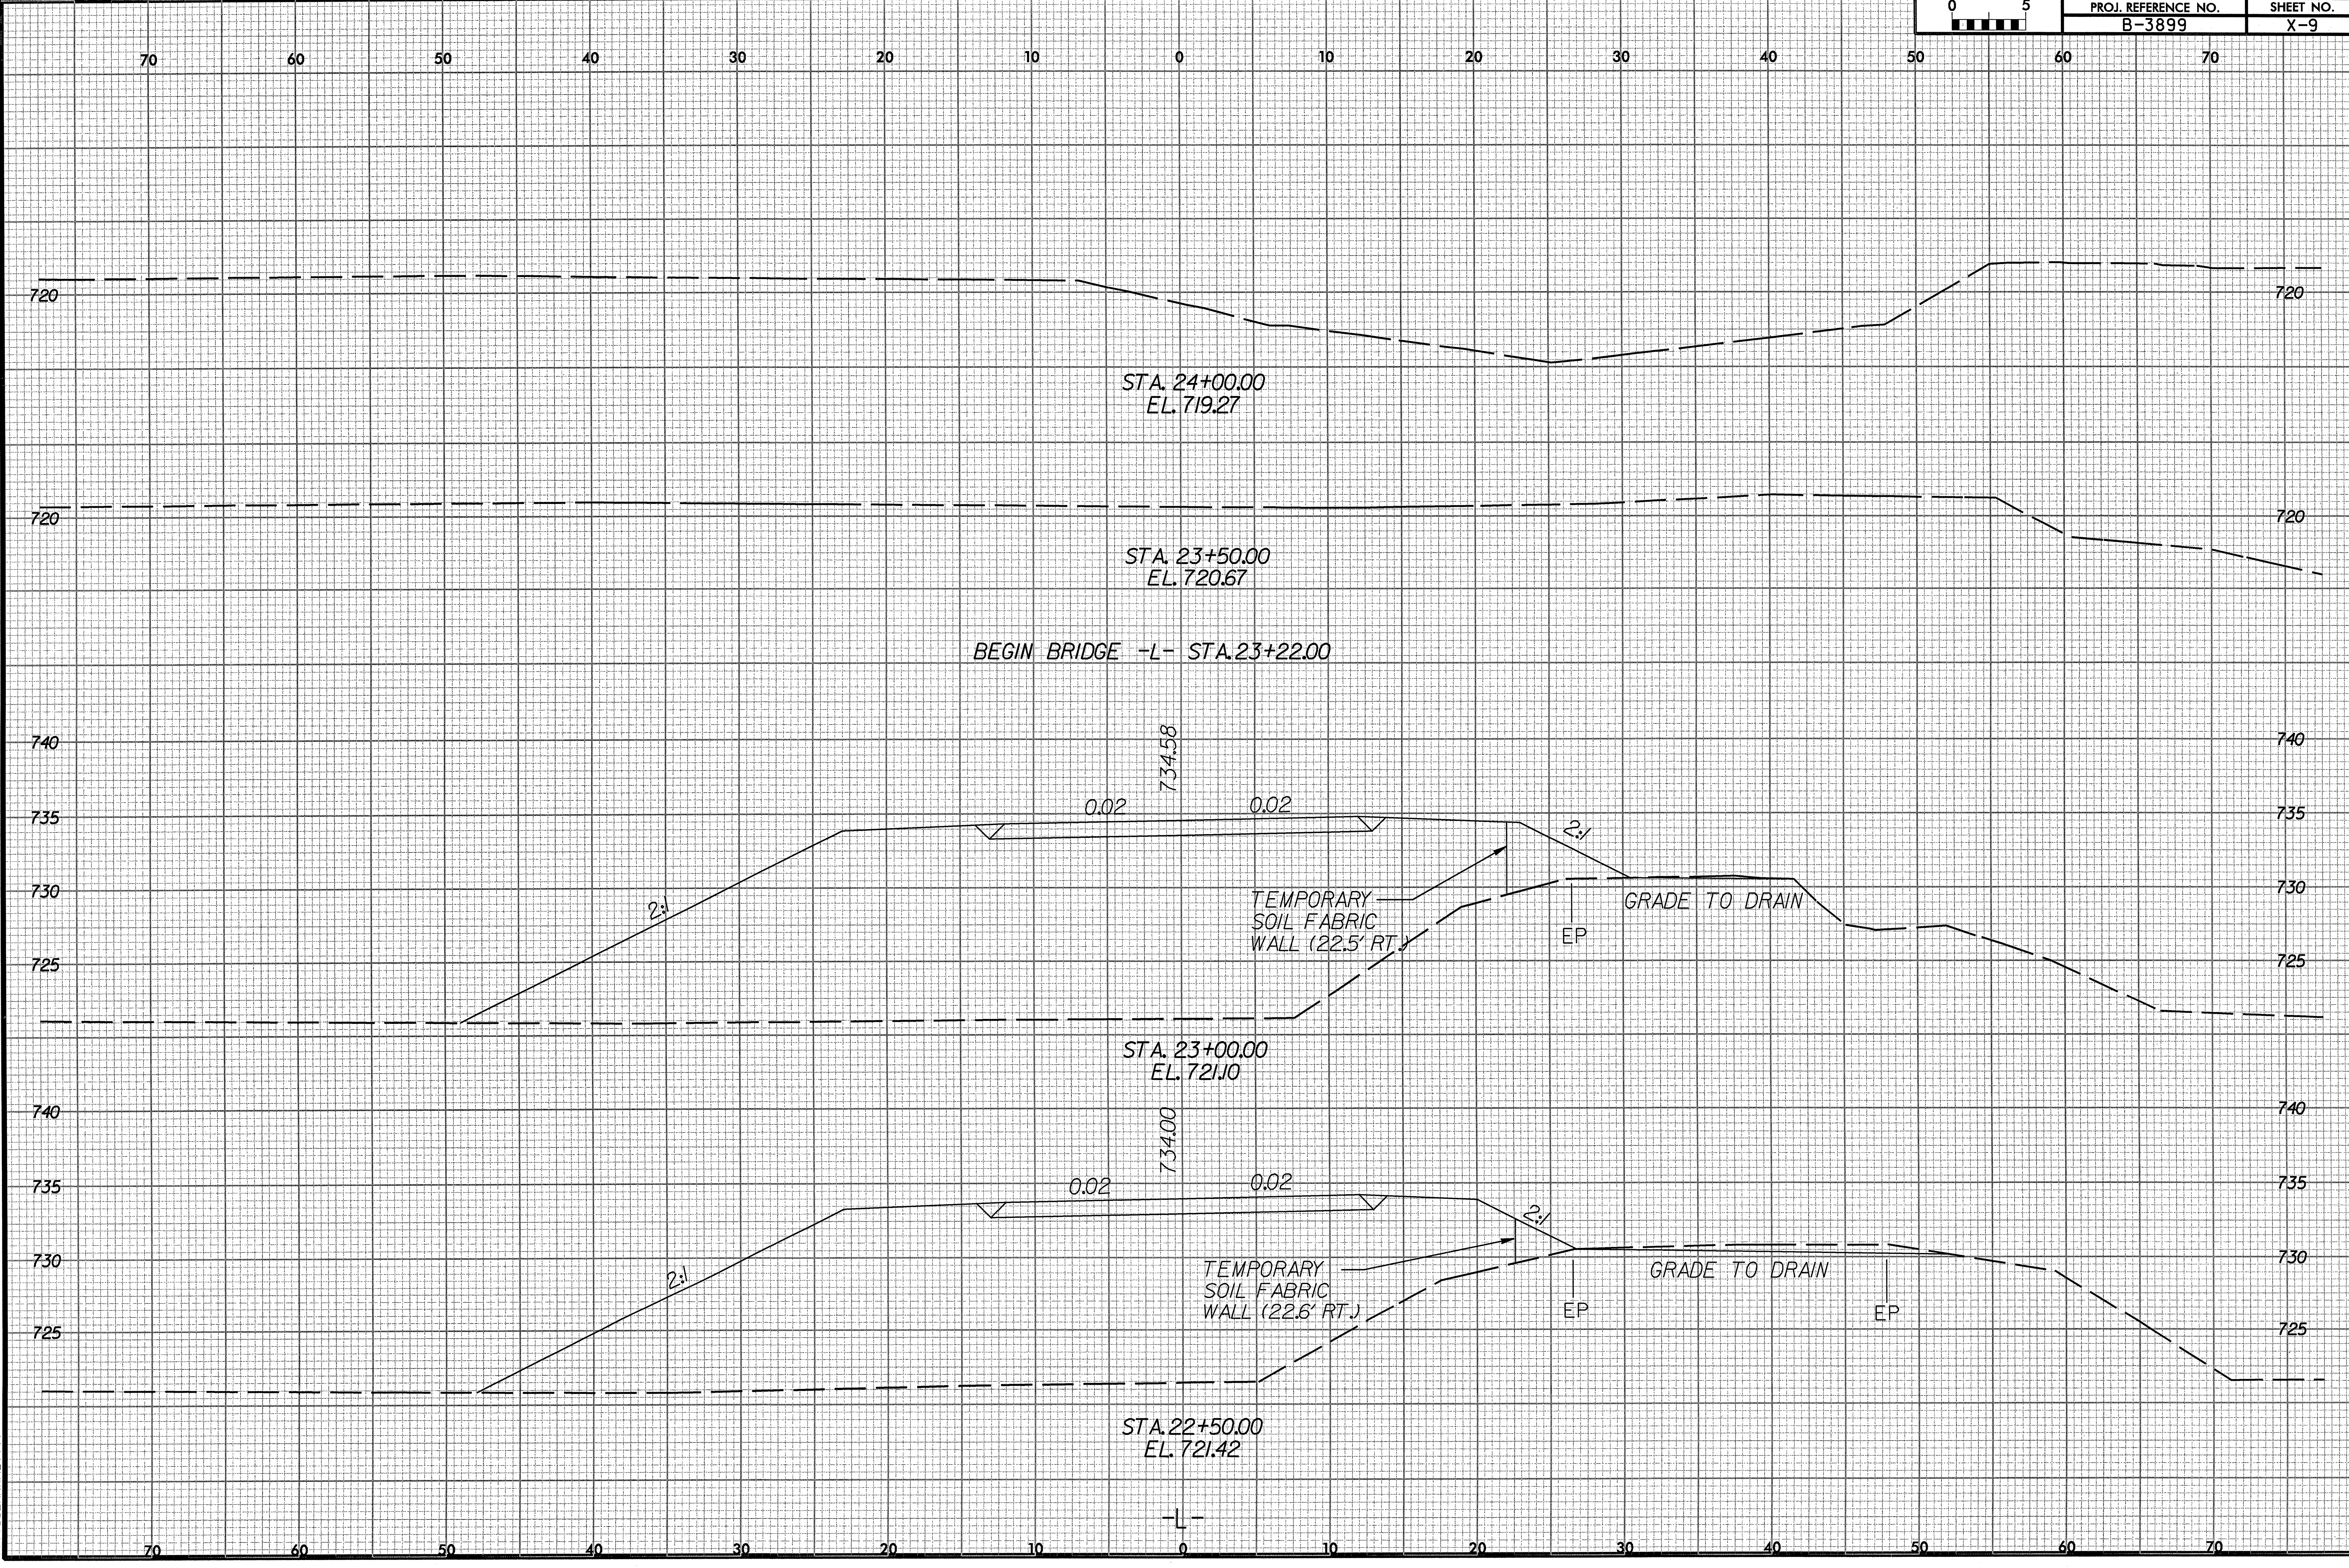

\$\$\$SYTIME\$\$\$
\$\$\$DGN\$\$\$
\$\$\$SERIAL\$\$\$
\$\$\$DATE\$\$\$

-L-