


8/23/99

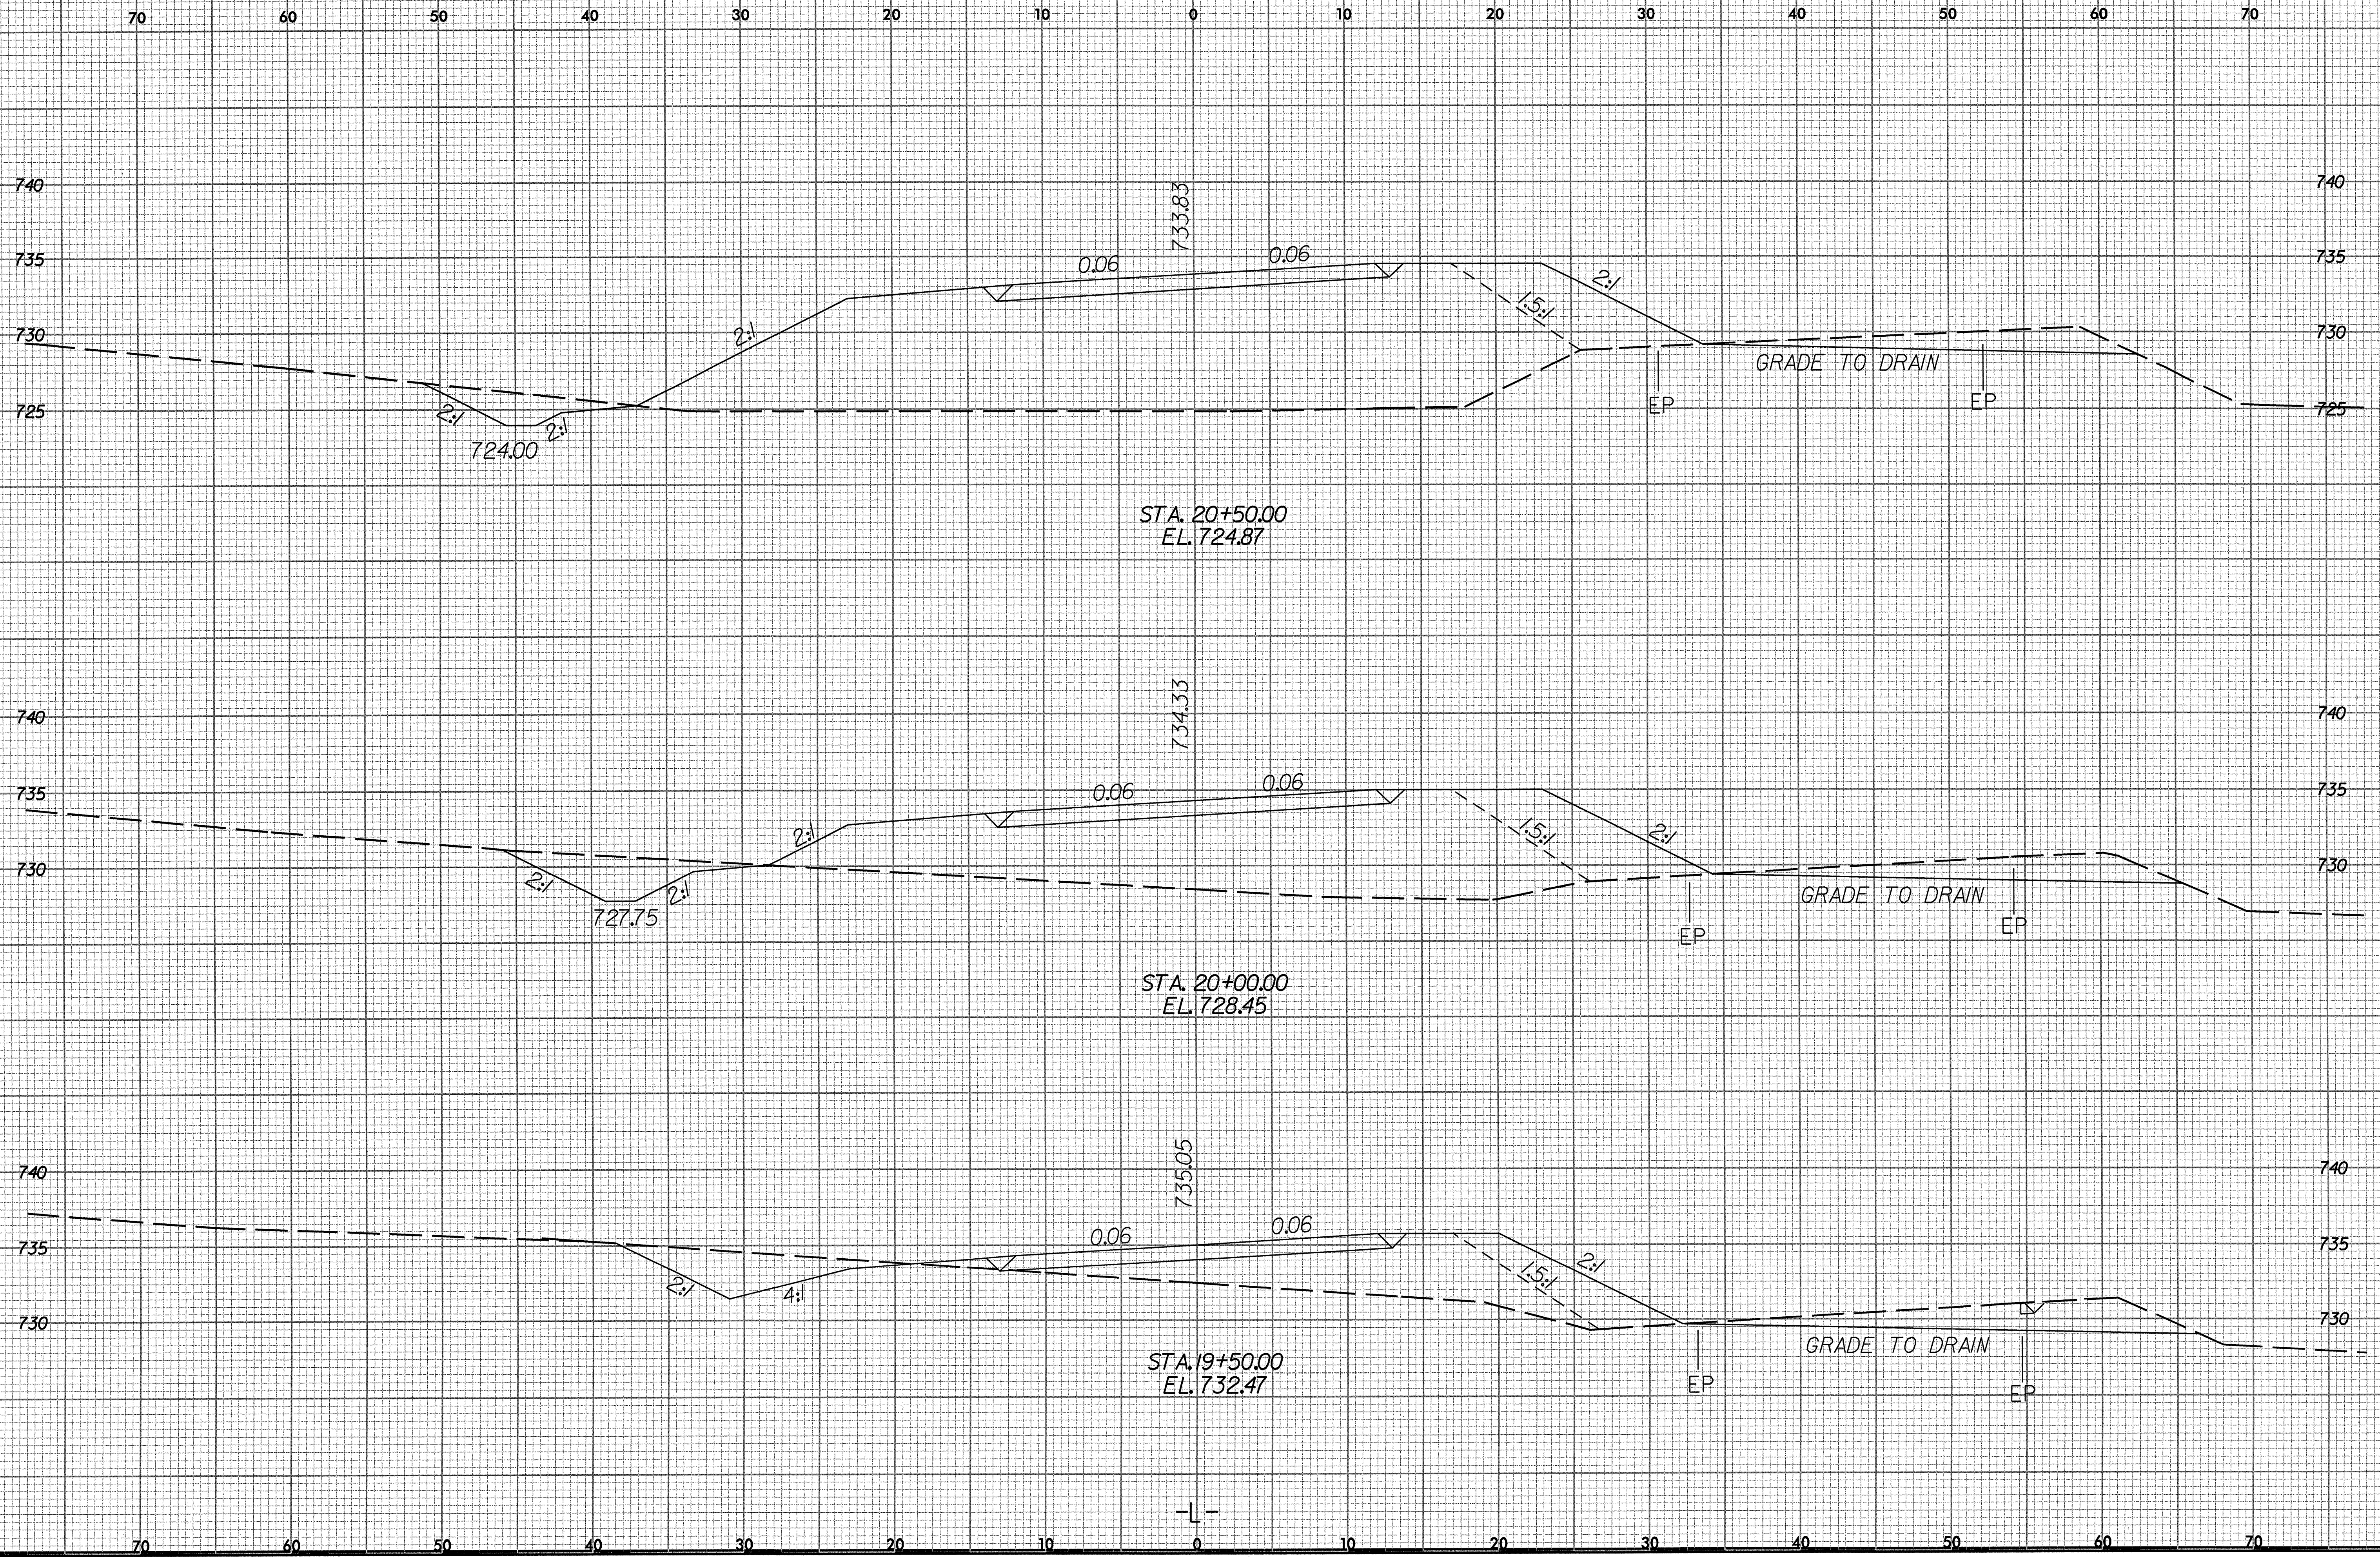

SYSTEMS TIME \$\$\$\$\$\$  
\$\$\$\$\$ DGN \$\$\$\$\$\$  
\$\$\$\$\$ SURVEY \$\$\$\$\$\$  
\$\$\$\$\$ NAME \$\$\$\$\$\$