



8/23/99

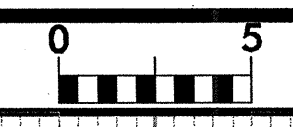

PROJ. REFERENCE NO.
B-3899

SHEET NO.
X-6

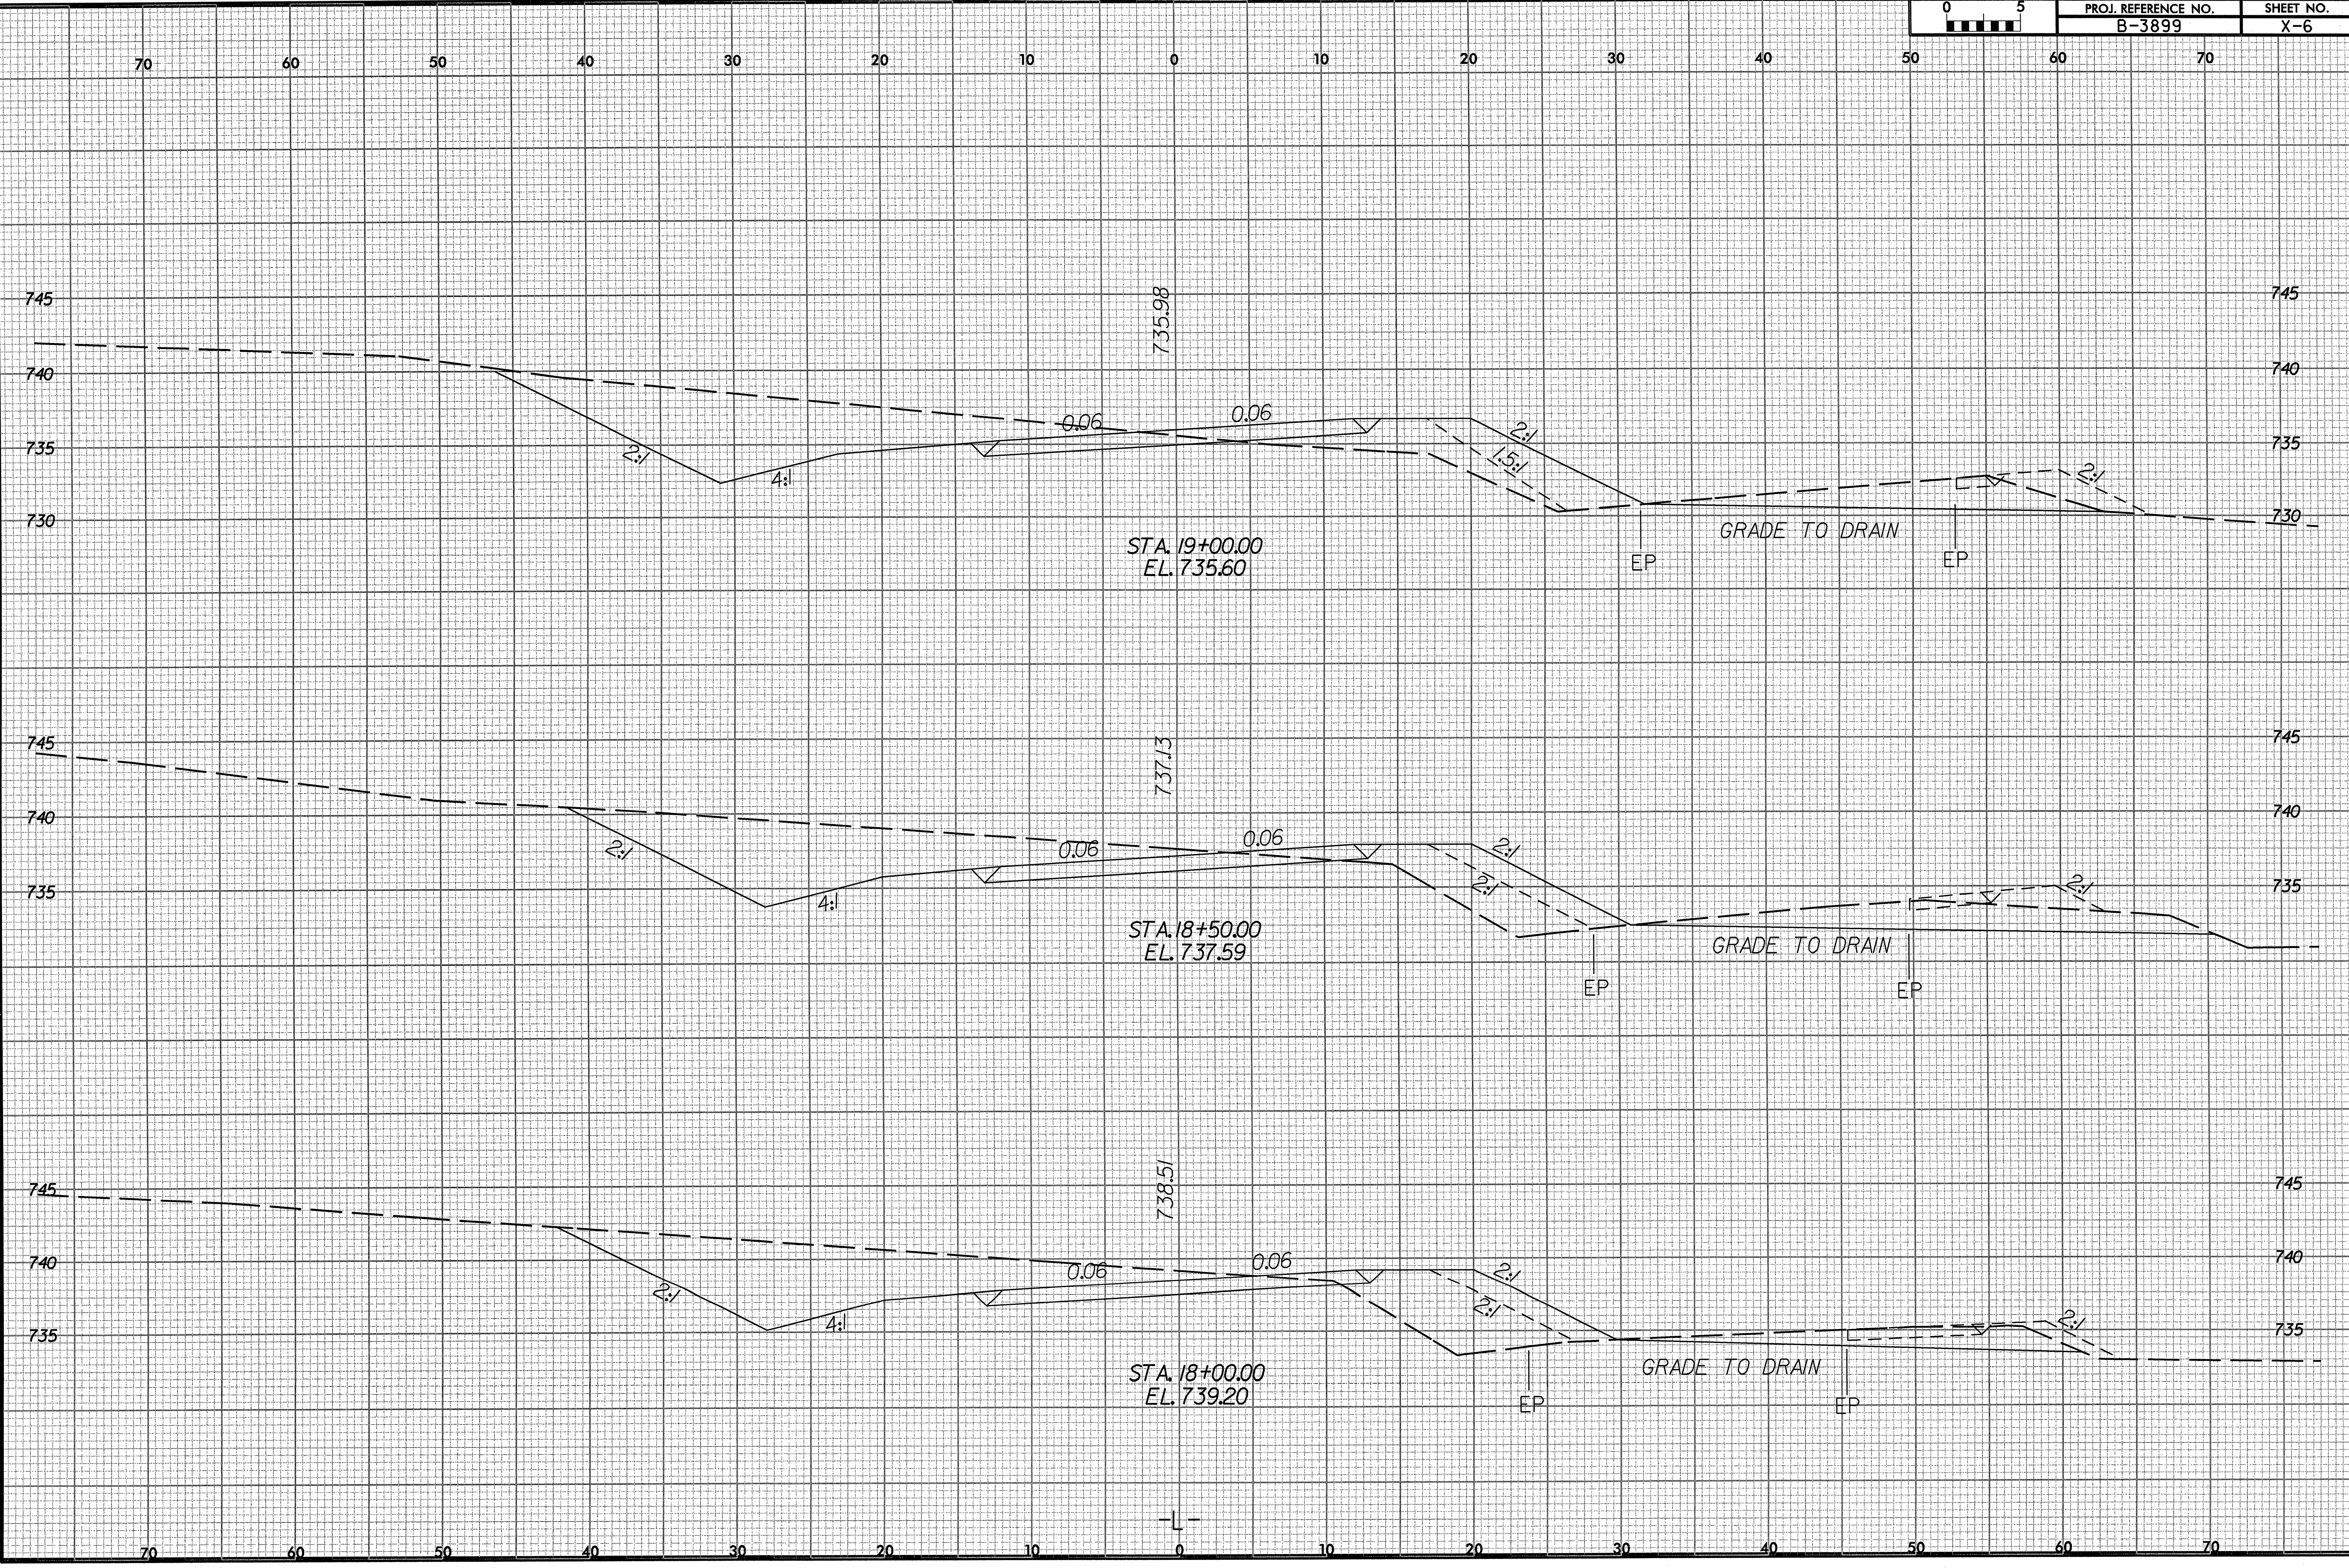

STA. 19+00.00
EL. 735.60

STA. 18+50.00
EL. 737.59

STA. 18+00.00
EL. 739.20

SYSTEM TIME: 8/23/99 10:00:00
DGN: 8/23/99 10:00:00
USER: 8/23/99 10:00:00