


8/23/99

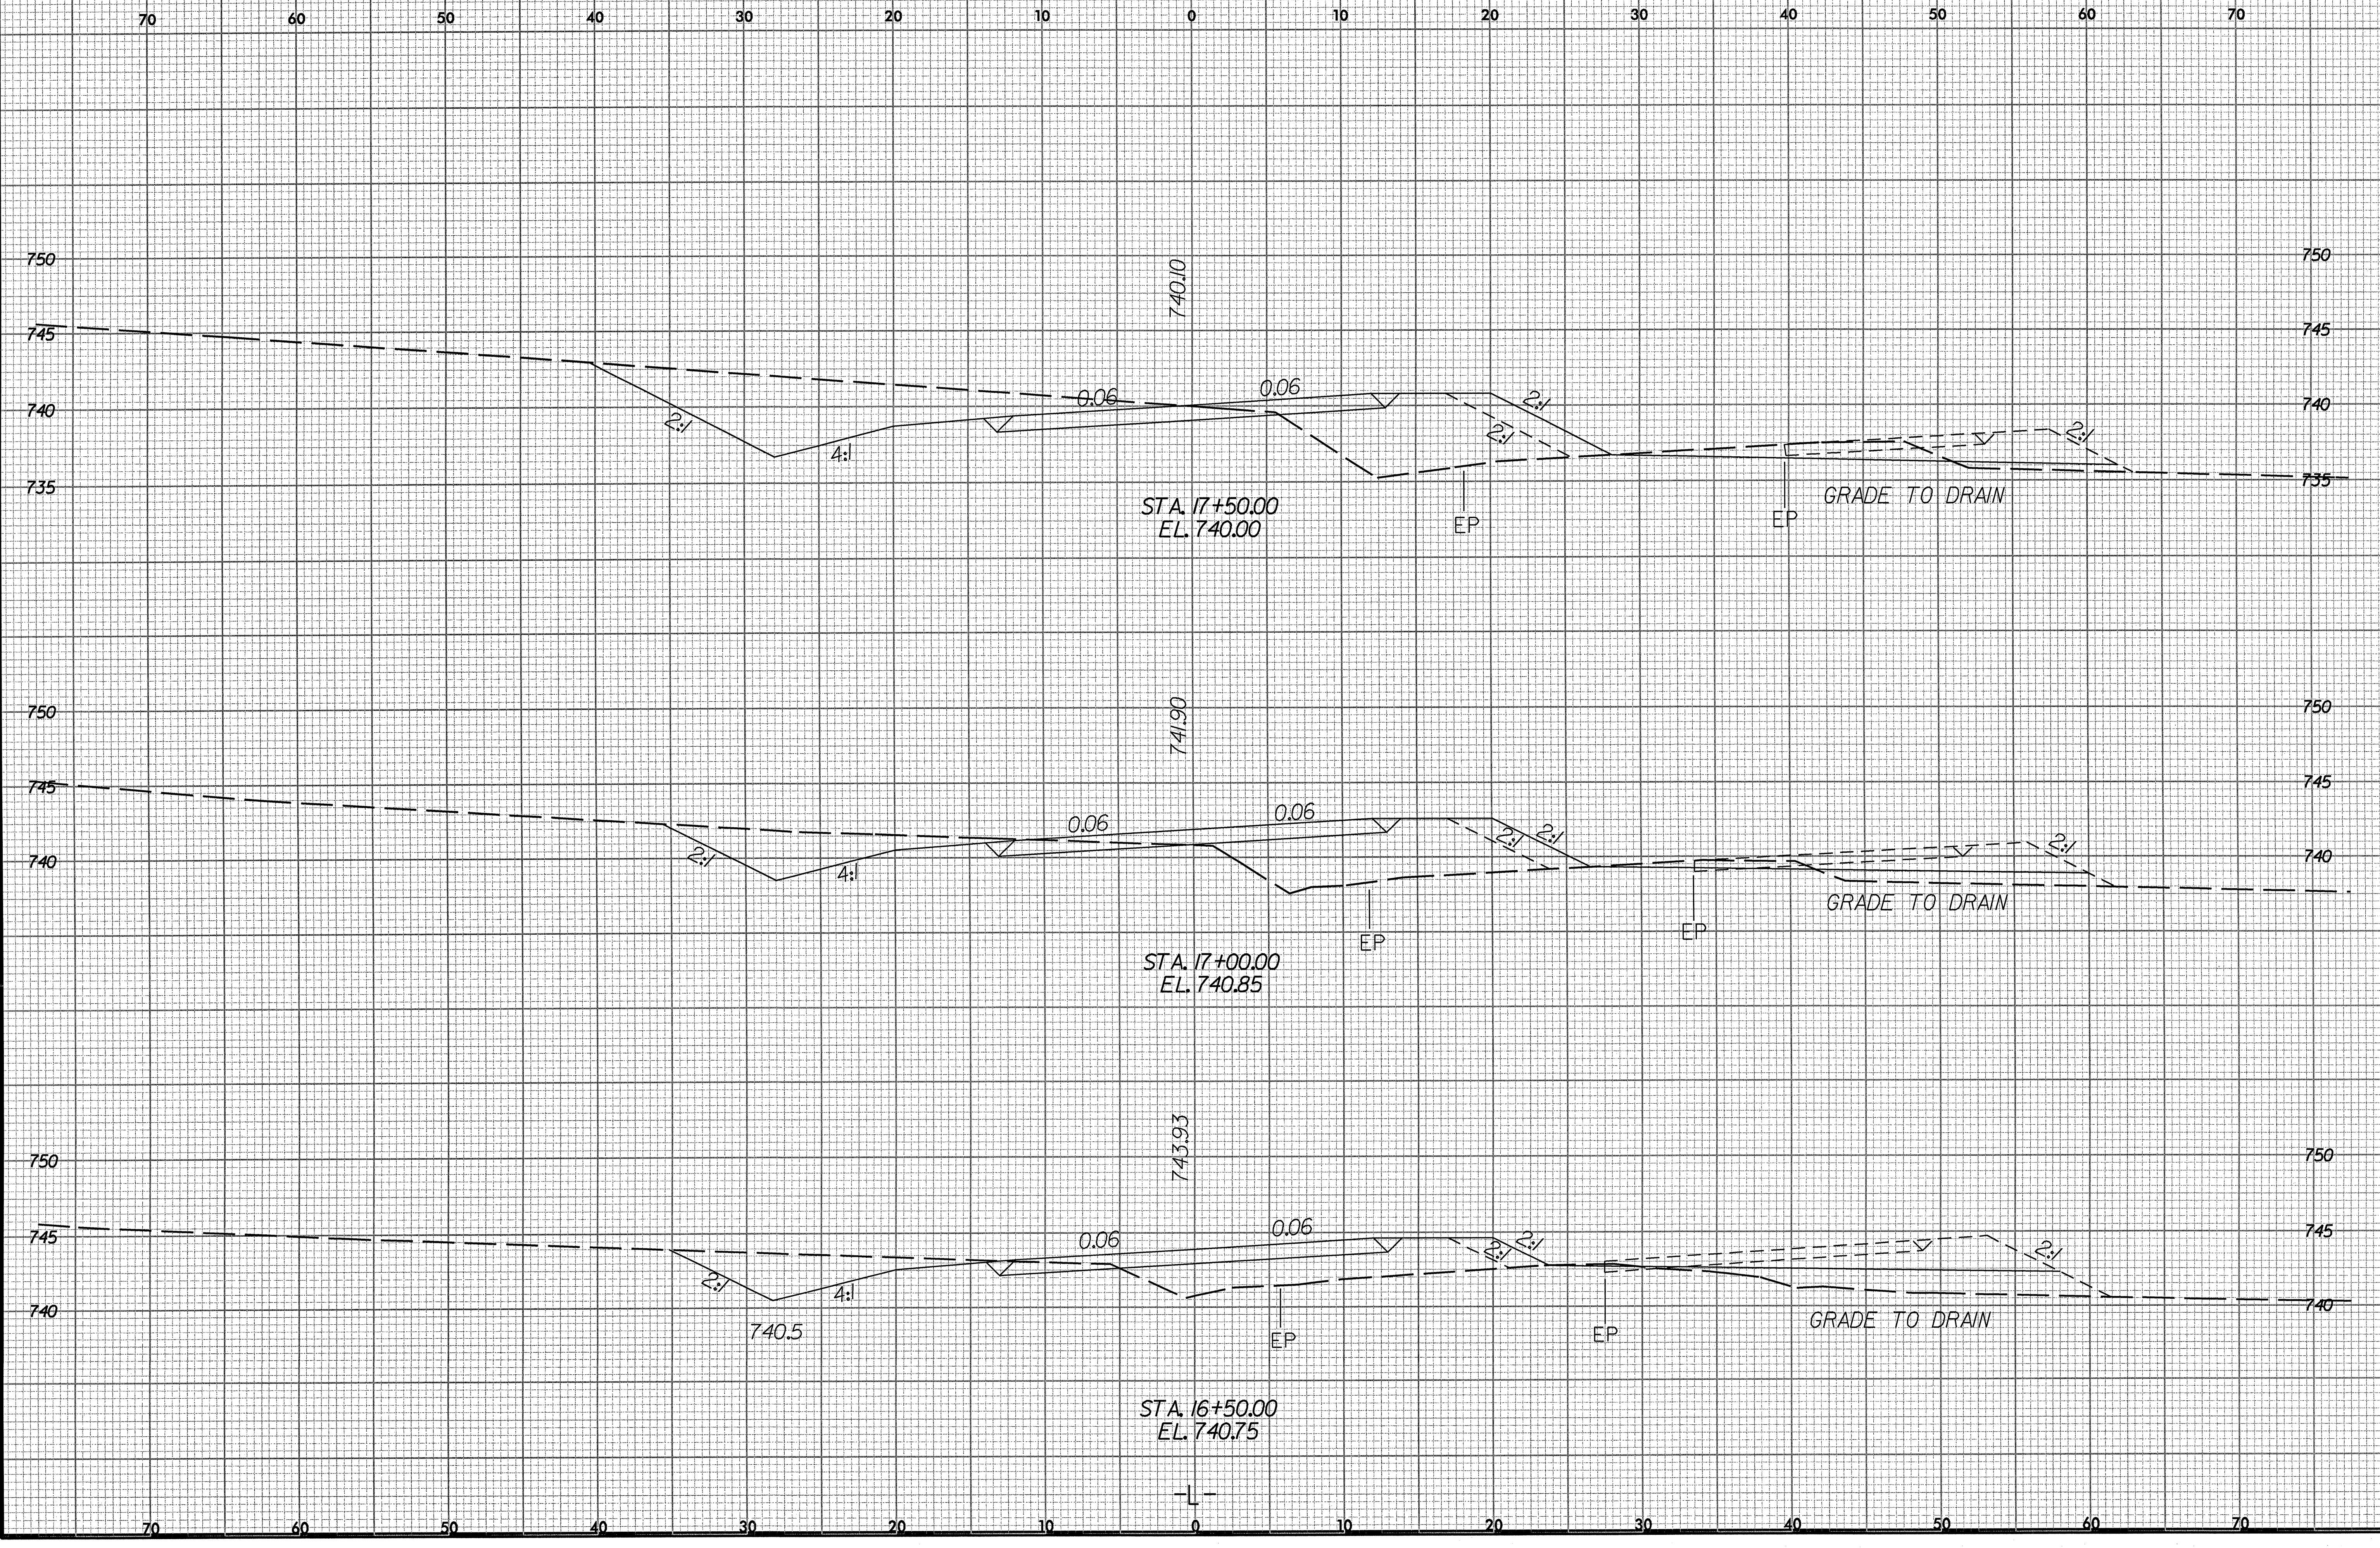

PROJ. REFERENCE NO.
B-3899

SHEET NO.
X-5



SYSTEMS
SERVICES