



8/23/99

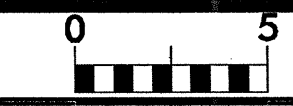

PROJ. REFERENCE NO. B-3899

SHEET NO. X-3

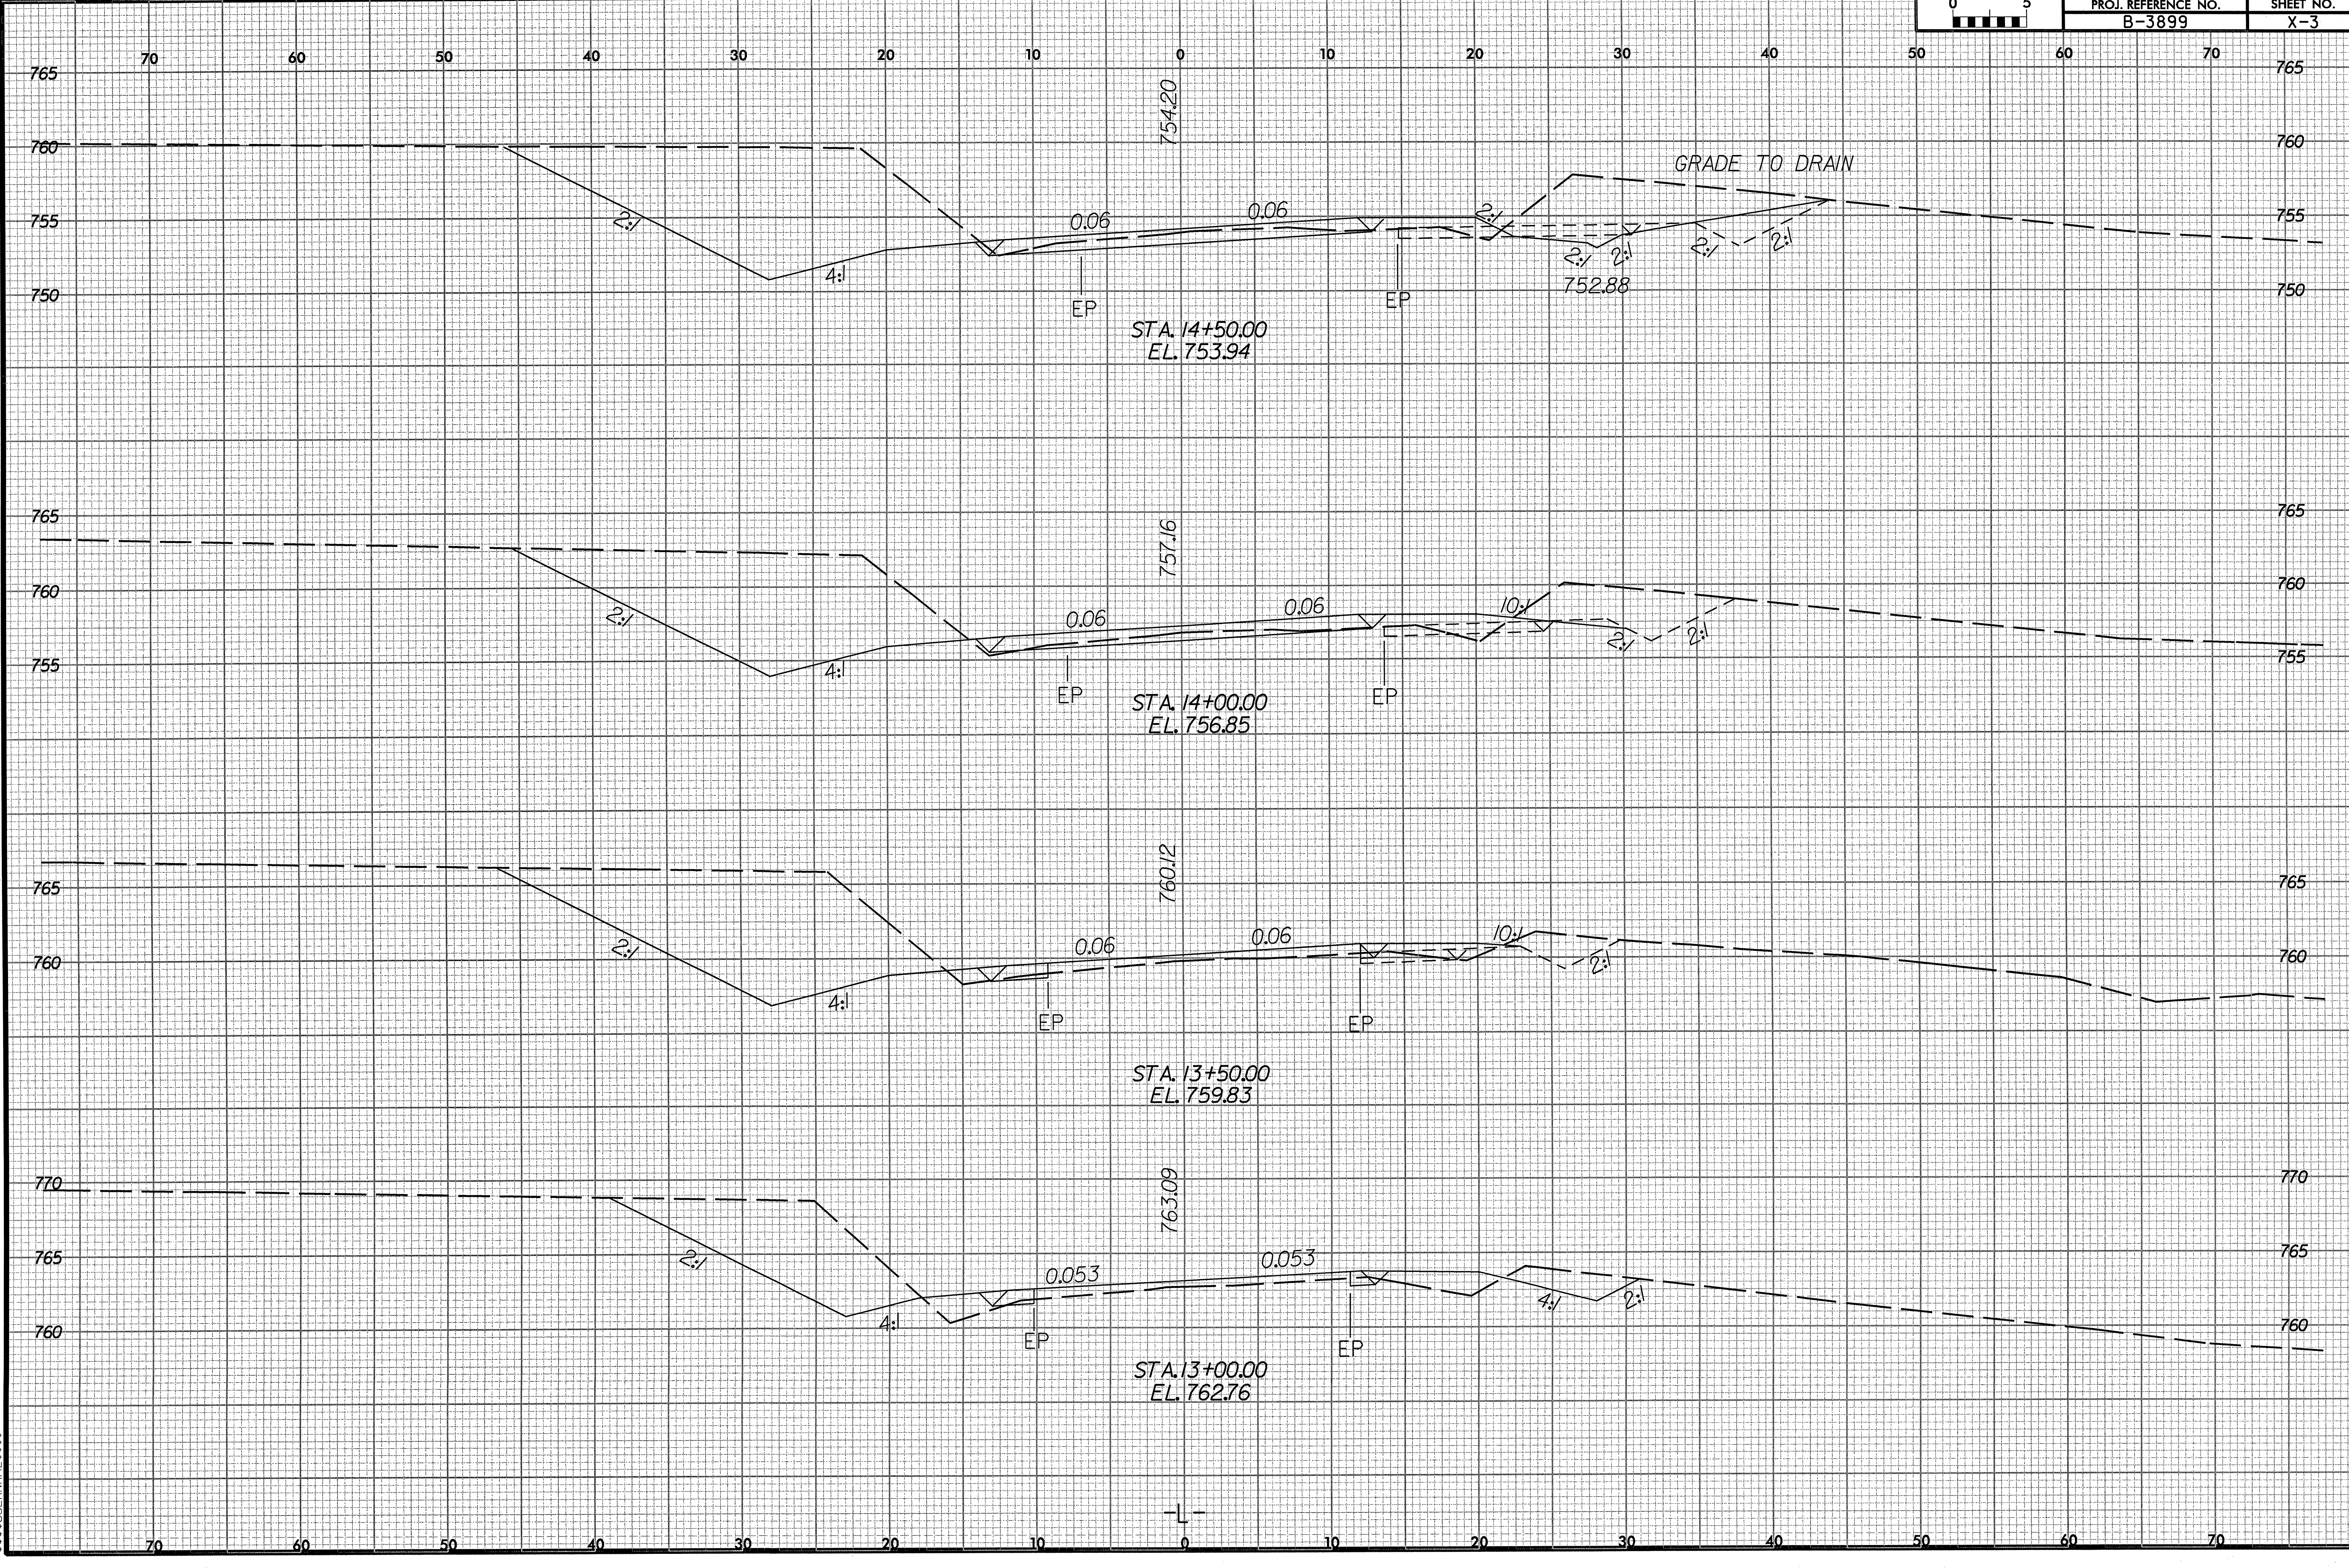

STA. 14+50.00
EL. 753.94

STA. 14+00.00
EL. 756.85

STA. 13+50.00
EL. 759.83

STA. 13+00.00
EL. 762.76

-L-

DATE PLOTTED: 8/23/99
SCALE: AS SHOWN
DRAWN BY: [illegible]
CHECKED BY: [illegible]
APPROVED BY: [illegible]