



8/23/99

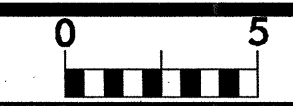

PROJ. REFERENCE NO.
B-3899

SHEET NO.
X-2

70 60 50 40 30 20 10 0 10 20 30 40 50 60 70

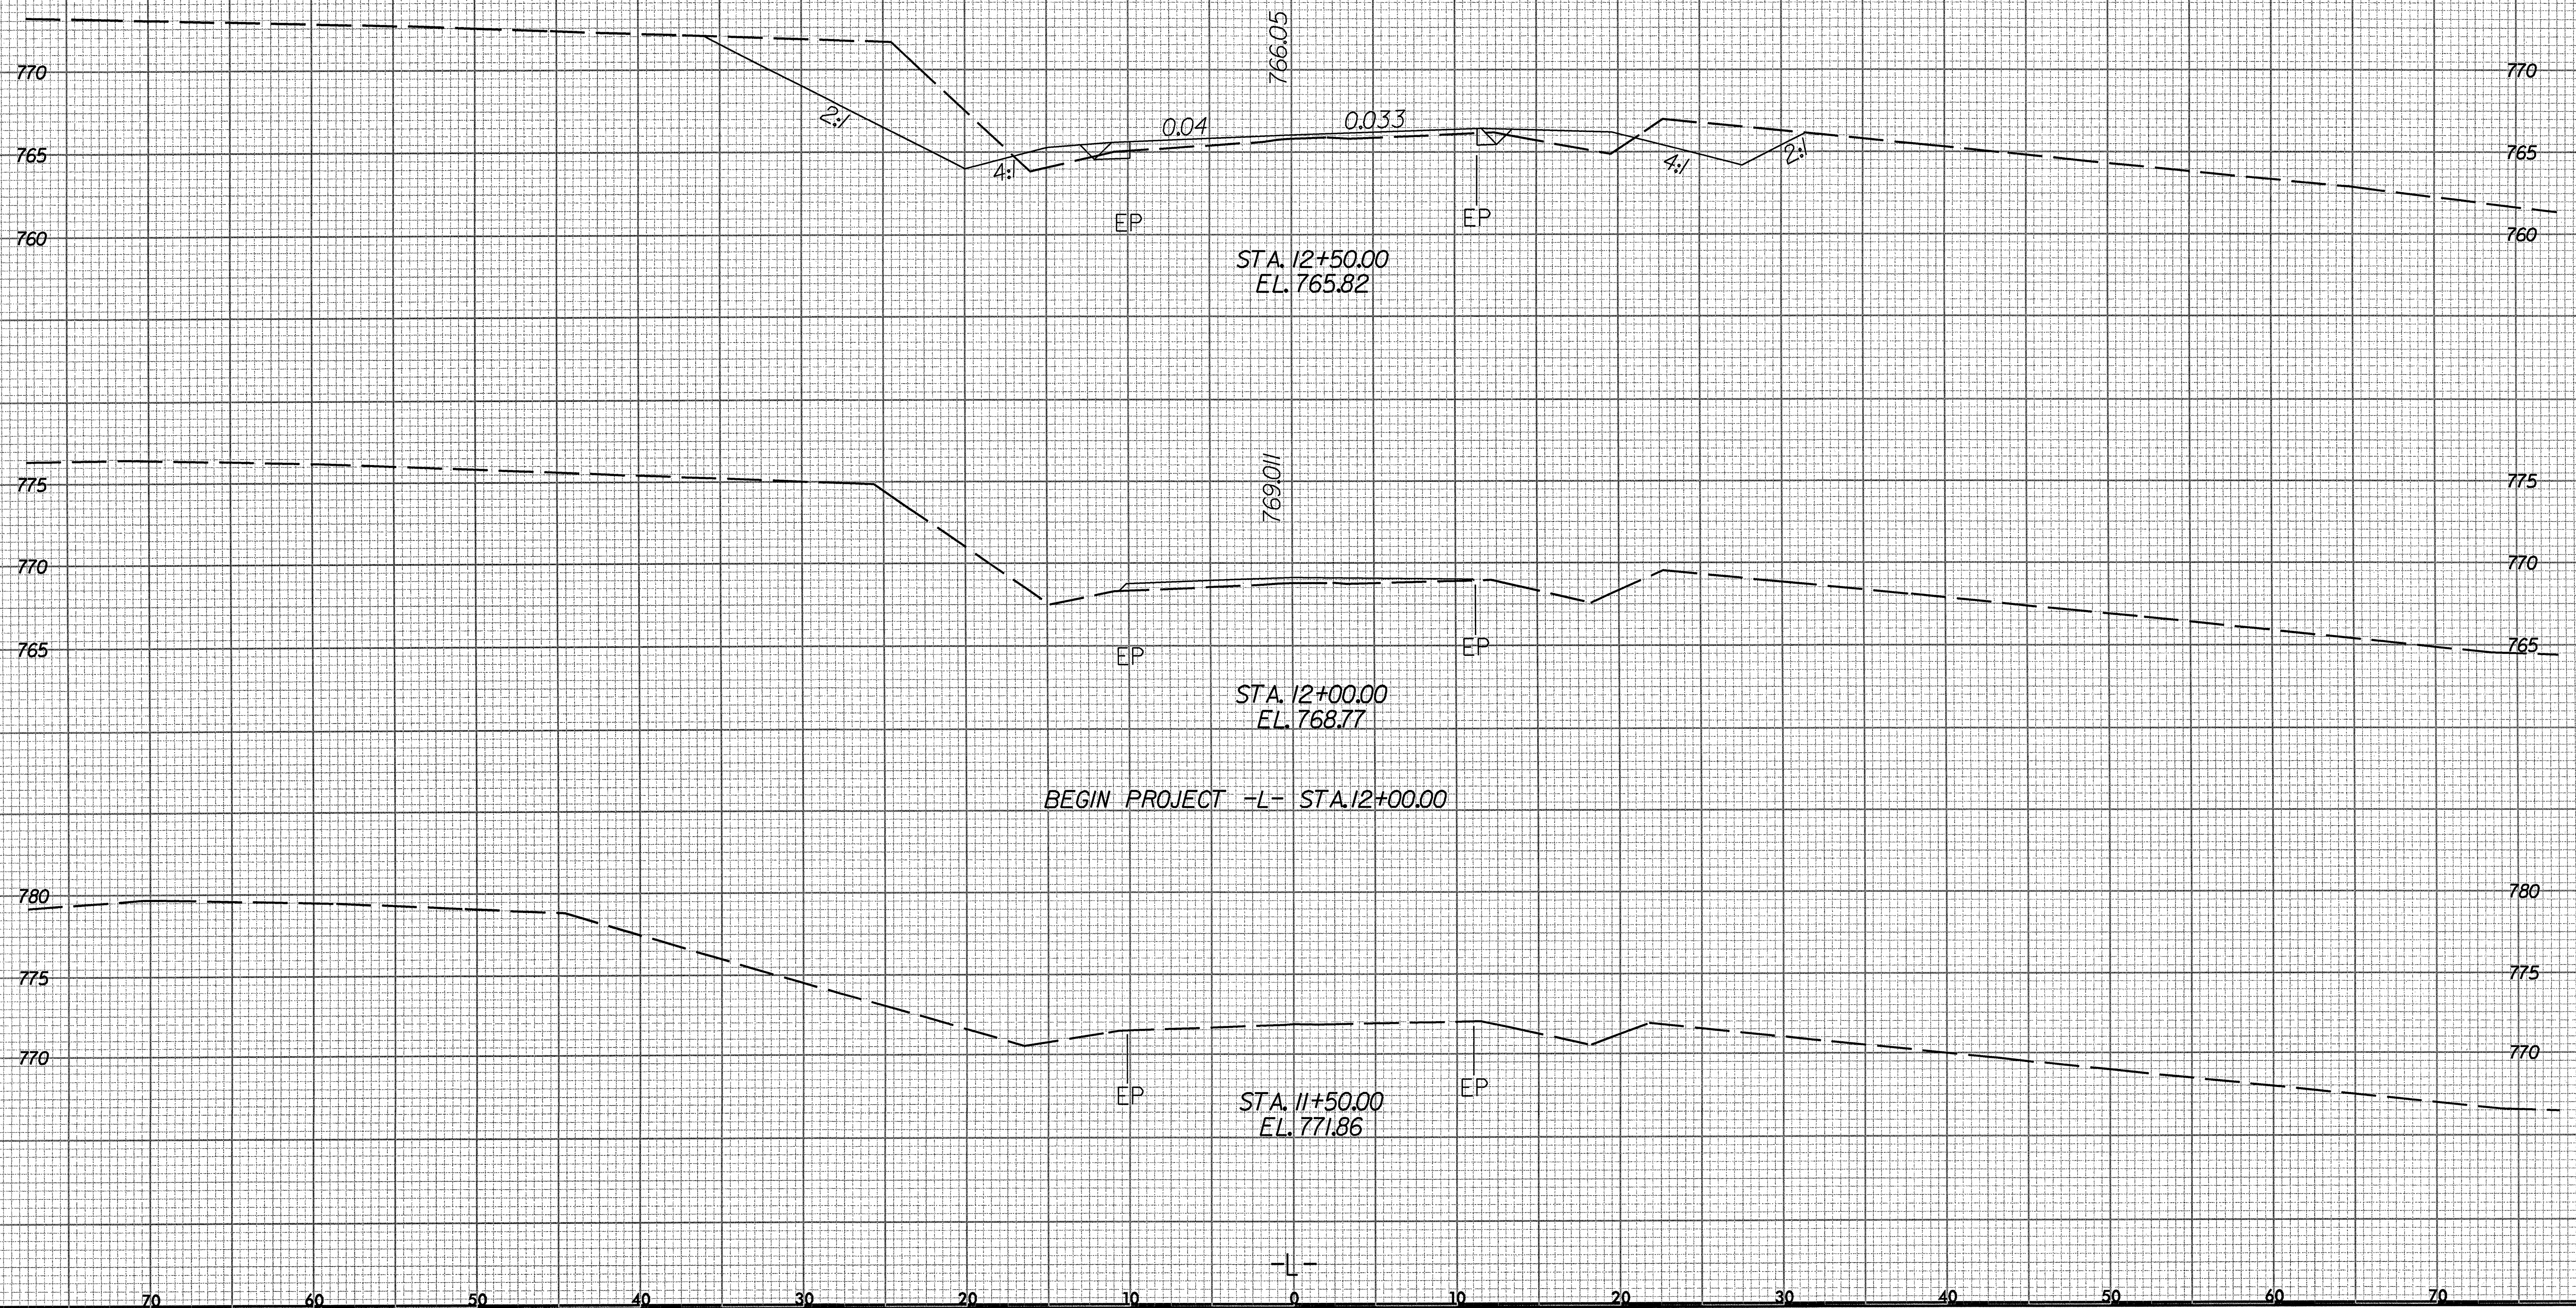

SYSTEM TIME: 8/23/99 10:00:00
DRAWING: B-3899-X-2
DATE: 8/23/99